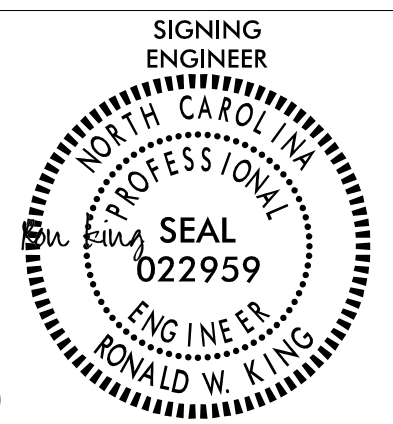

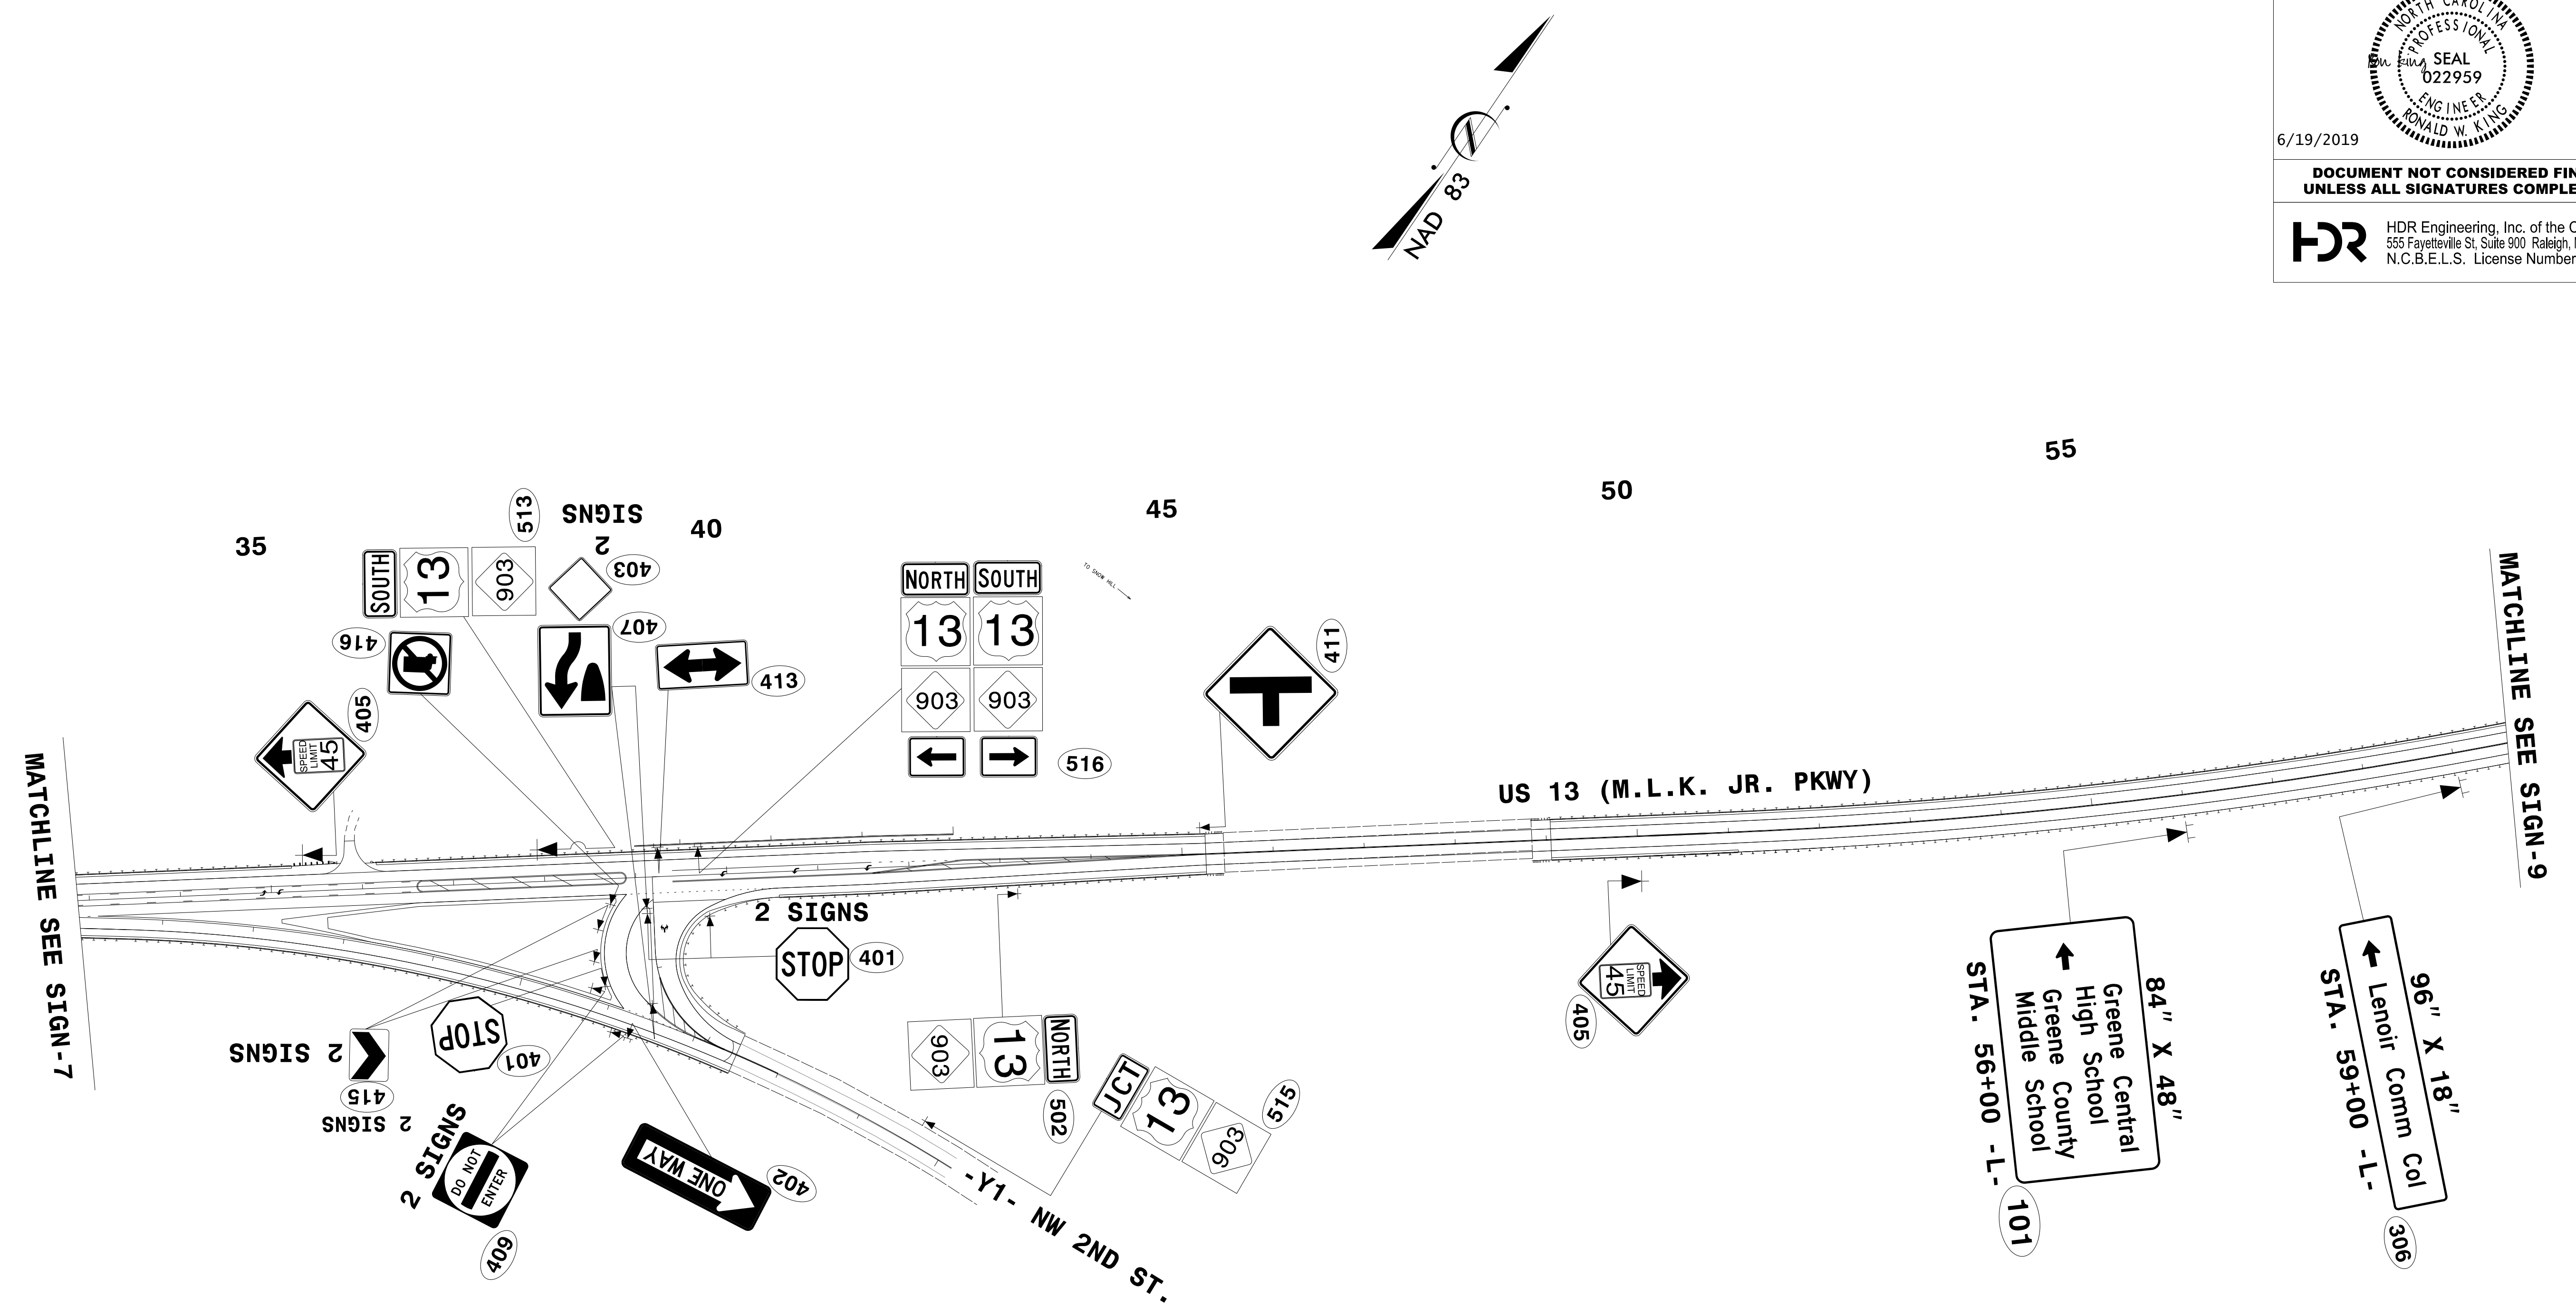


PROJECT REFERENCE NO. R-5812	SHEET NO. SIGN-8
SIGNING ENGINEER  SEAL 022959 ENGINEER RONALD W. KING	
6/19/2019	
DOCUMENT NOT CONSIDERED FINAL UNLESS ALL SIGNATURES COMPLETED	
 HDR Engineering, Inc. of the Carolinas 555 Fayetteville St. Suite 900 Raleigh, N.C. 27601 N.C.B.E.L.S. License Number: F-0116	



REVISIONS

PLOT DRIVER: \$PLTDRV\$
 USER: \$USER\$
 FILE: \$PWYVAULTPATHDESC\$
 PENTABLE: \$PENTBL\$
 TIME: \$TIME\$
 DATE: \$DATE\$

PROPOSED