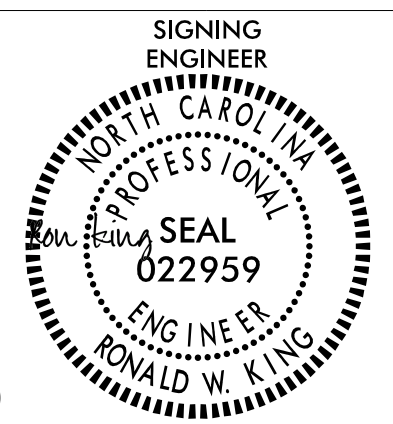

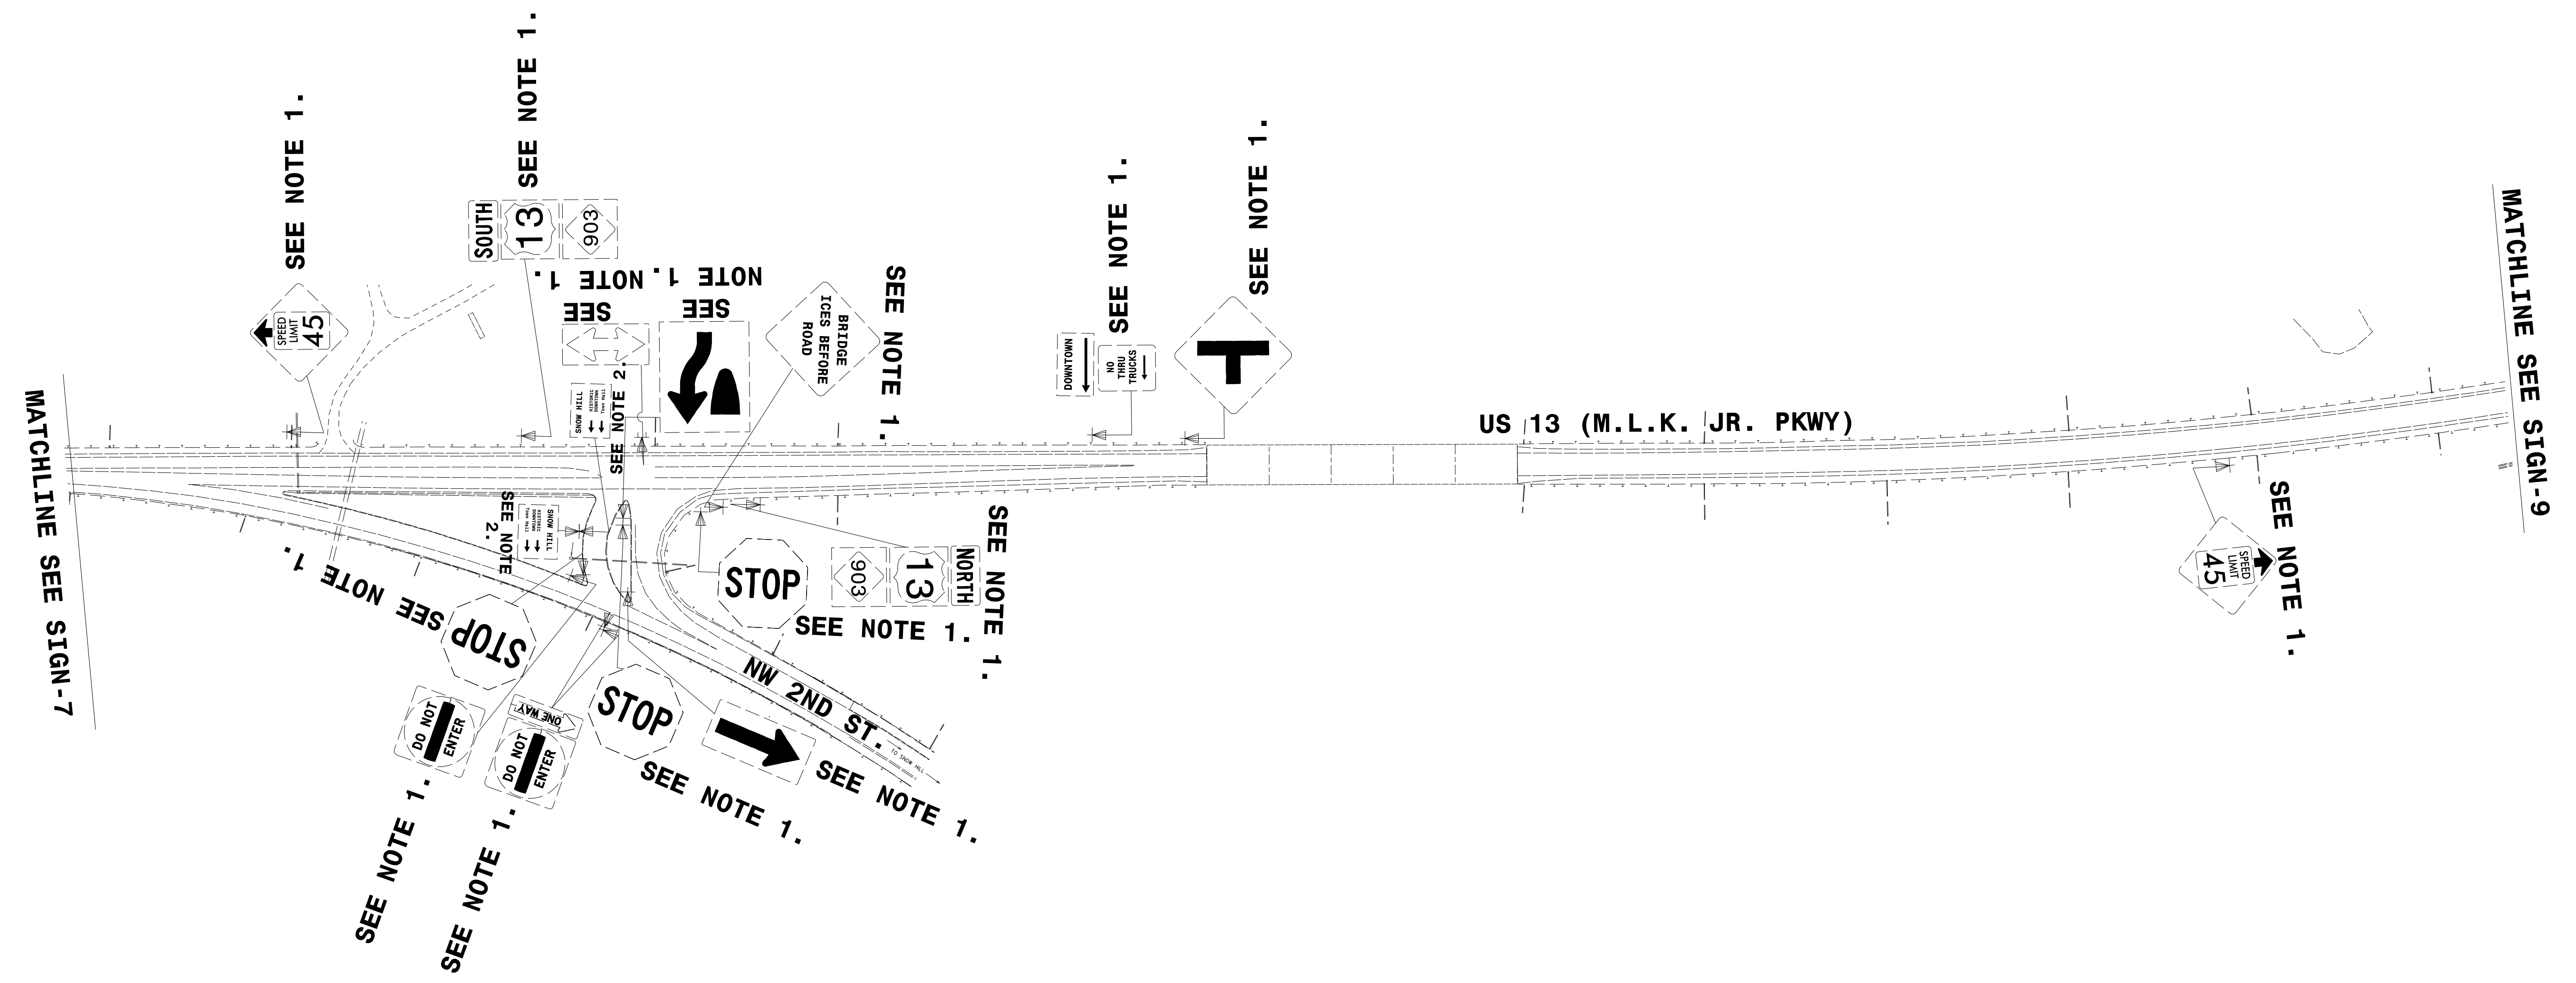
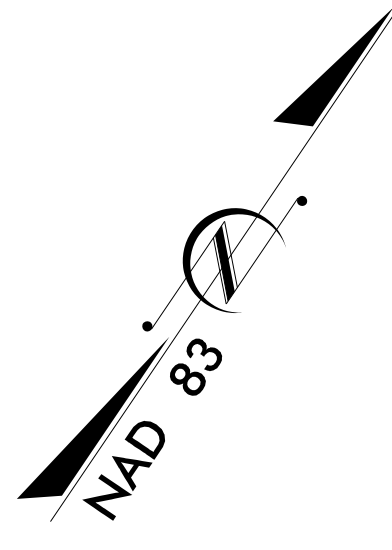


PROJECT REFERENCE NO. R-5812	SHEET NO. SIGN-8A
SIGNING ENGINEER  SEAL 022959 ENGINEER RONALD W. KING	
6/19/2019	
DOCUMENT NOT CONSIDERED FINAL UNLESS ALL SIGNATURES COMPLETED	
 HDR Engineering, Inc. of the Carolinas 555 Fayetteville St. Suite 900 Raleigh, N.C. 27601 N.C.B.E.L.S. License Number: F-0116	



MATCHLINE SEE SIGN-7

MATCHLINE SEE SIGN-9

PROJECT NOTES

1. DISPOSAL OF SIGN SYSTEM, WOOD
2. RELOCATED BY OTHERS
3. MAINTAINED BY OTHERS

EXISTING

REVISIONS

PLOT DRIVER: \$PLTDRV\$ PENTABLE: \$PENTBL\$
 USER: \$USER\$ DATE: \$DATE\$ TIME: \$TIME\$
 FILE: \$PWYVAULTPATHDESC\$