


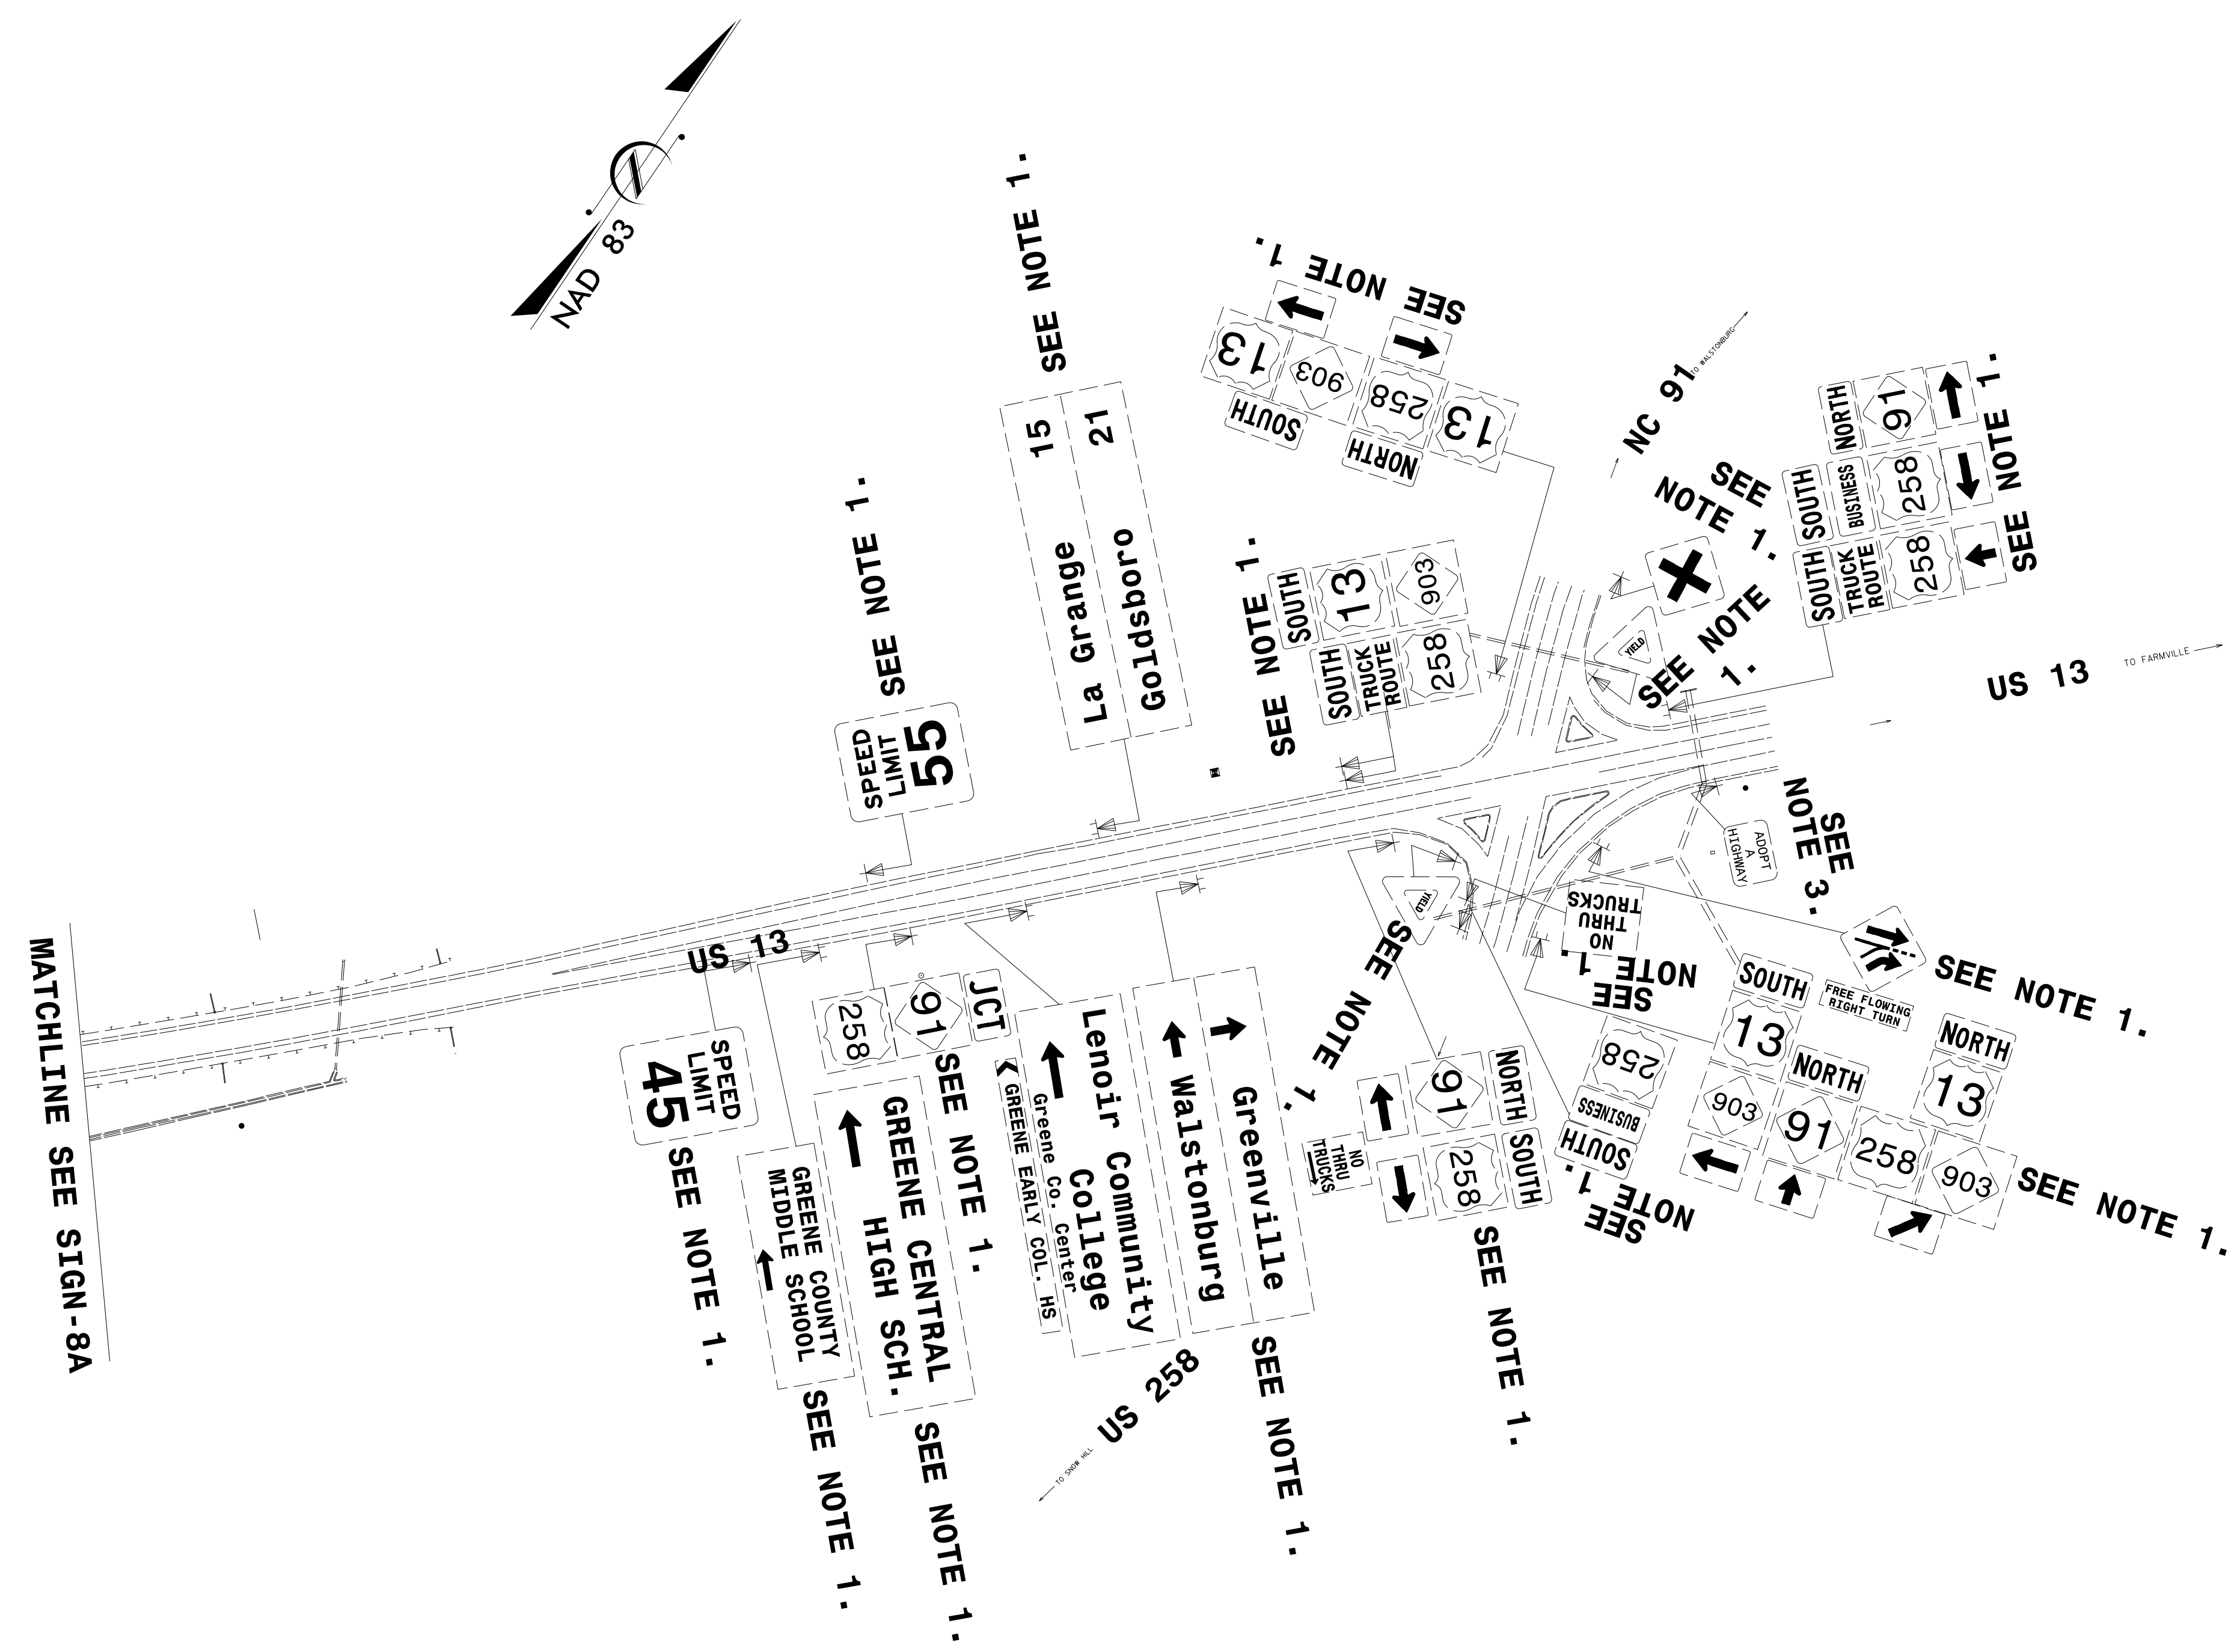

6/19/2019

**DOCUMENT NOT CONSIDERED FINAL  
UNLESS ALL SIGNATURES COMPLETED**

**HDR** HDR Engineering, Inc. of the Carolinas  
 555 Fayetteville St. Suite 900 Raleigh, N.C. 27601  
 N.C.B.E.L.S. License Number: F-0116



REVISIONS

PLOT DRIVER: \$PLTDRV\$ DATE: \$DATE\$  
 USER: \$USER\$ TIME: \$TIME\$  
 FILE: \$PWYARVAULTPATHDESC\$

**PROJECT NOTES**

1. DISPOSAL OF SIGN SYSTEM, WOOD
2. RELOCATED BY OTHERS
3. MAINTAINED BY OTHERS

**EXISTING**