



UTILITY CONSTRUCTION

**DOCUMENT NOT CONSIDERED FINAL
 UNLESS ALL SIGNATURES COMPLETED**

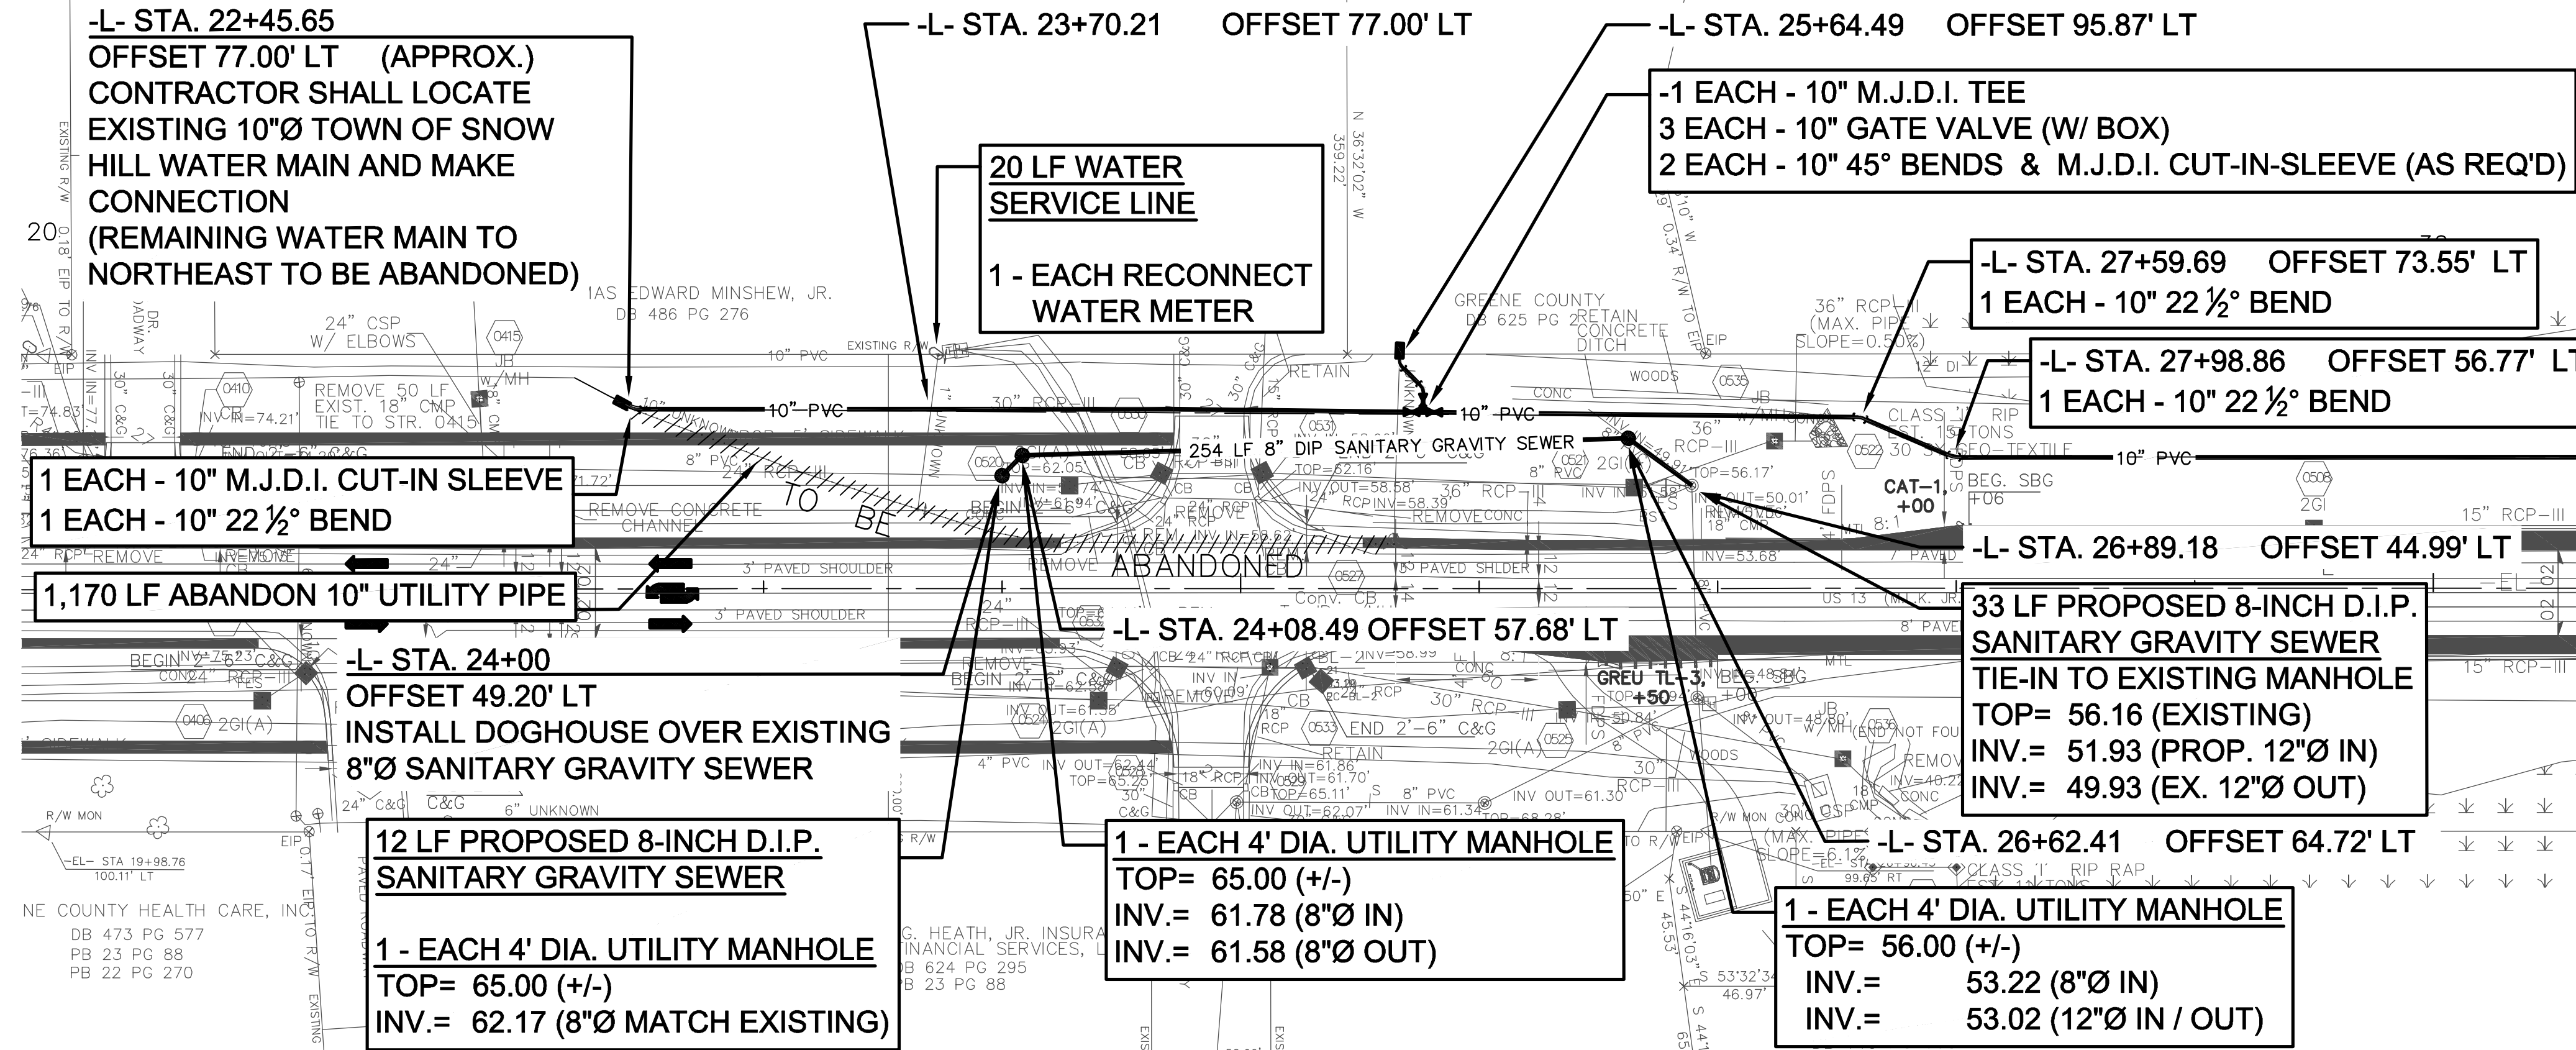

U.S. HWY 13 (MLK JR PKWY)

MATCHLINE -L- STA. 34 + 00.00
 SEE SHEET UC-5

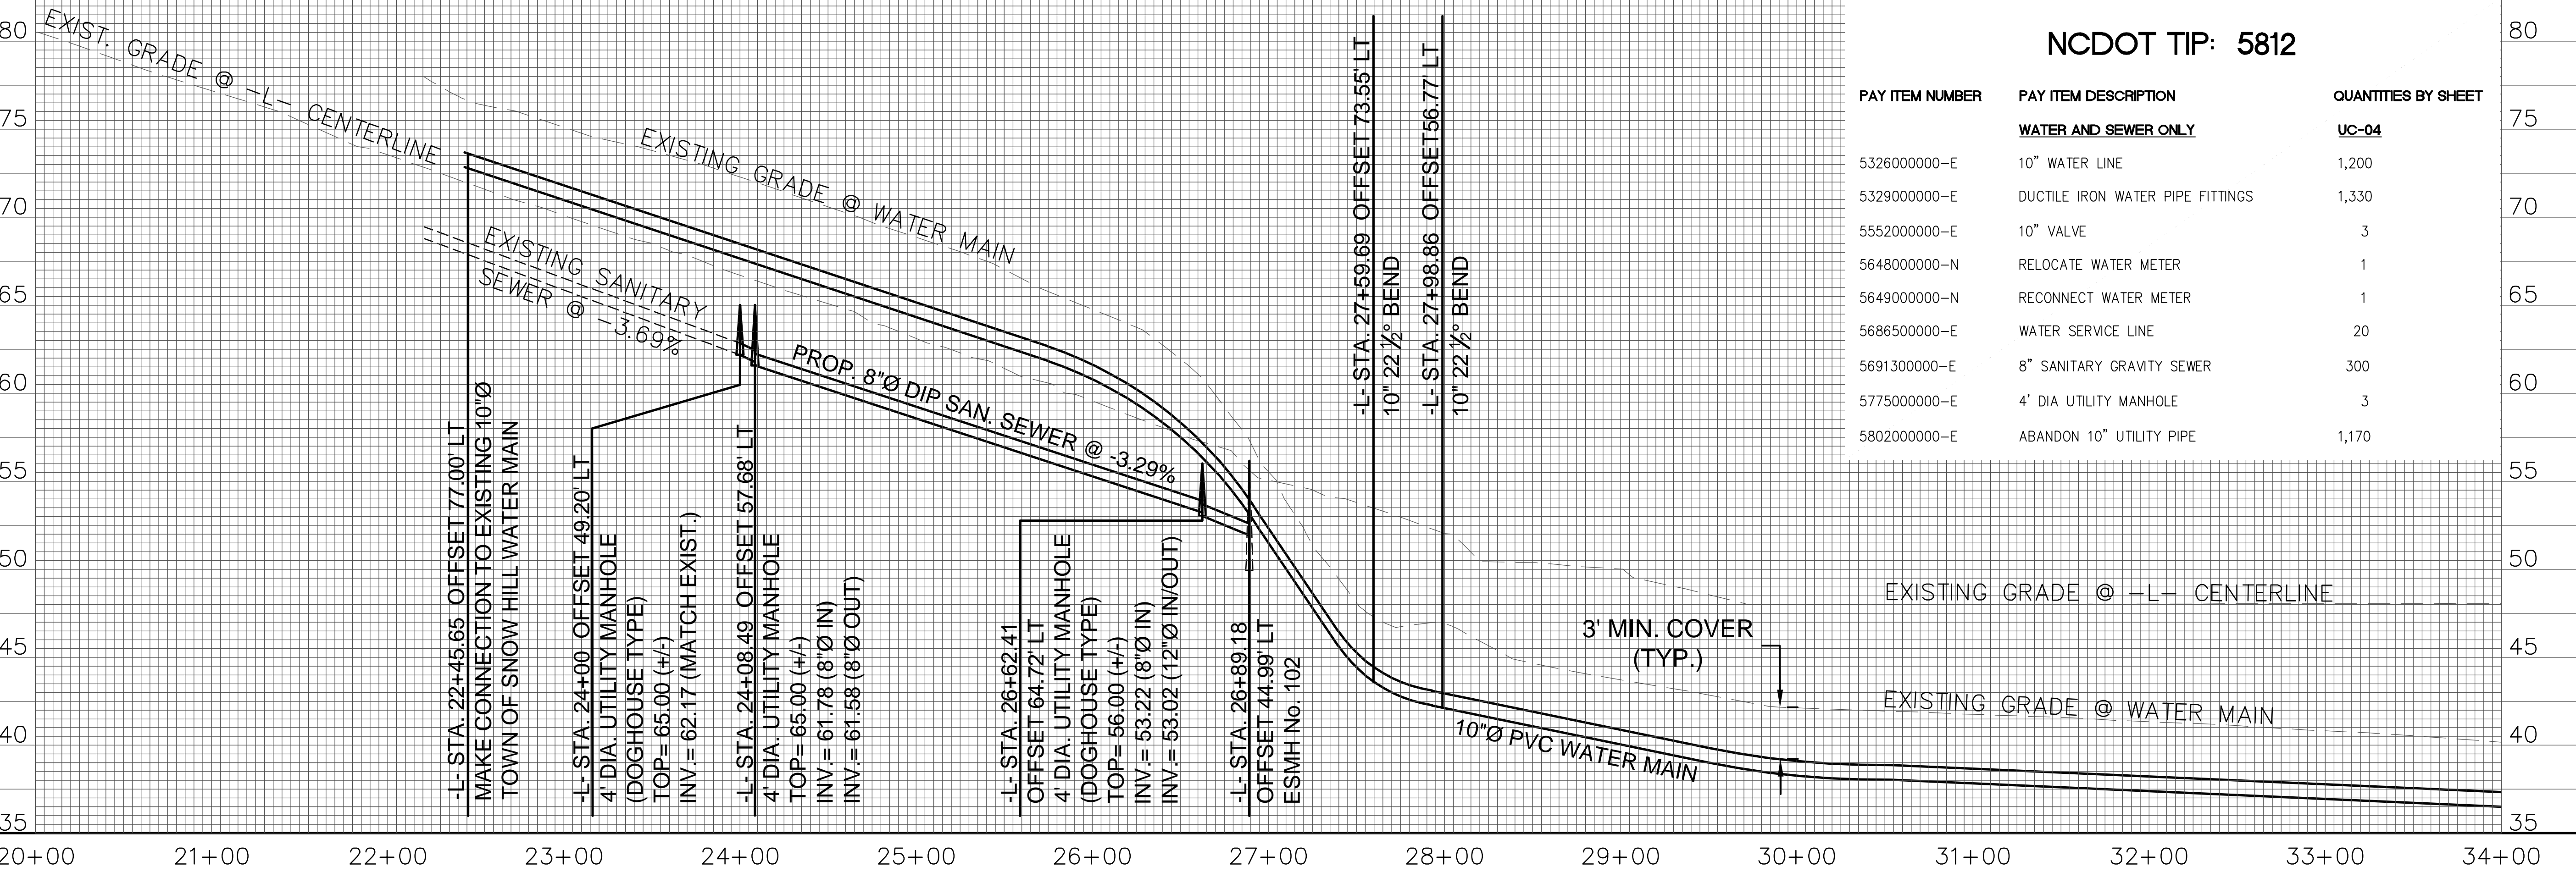

NCDOT TIP: 5812

PAY ITEM NUMBER	PAY ITEM DESCRIPTION	QUANTITIES BY SHEET
WATER AND SEWER ONLY		
		UC-04
5326000000-E	10" WATER LINE	1,200
5329000000-E	DUCTILE IRON WATER PIPE FITTINGS	1,330
5552000000-E	10" VALVE	3
5648000000-N	RELOCATE WATER METER	1
5649000000-N	RECONNECT WATER METER	1
5686500000-E	WATER SERVICE LINE	20
5691300000-E	8" SANITARY GRAVITY SEWER	300
5775000000-E	4' DIA UTILITY MANHOLE	3
5802000000-E	ABANDON 10" UTILITY PIPE	1,170

REVISIONS