
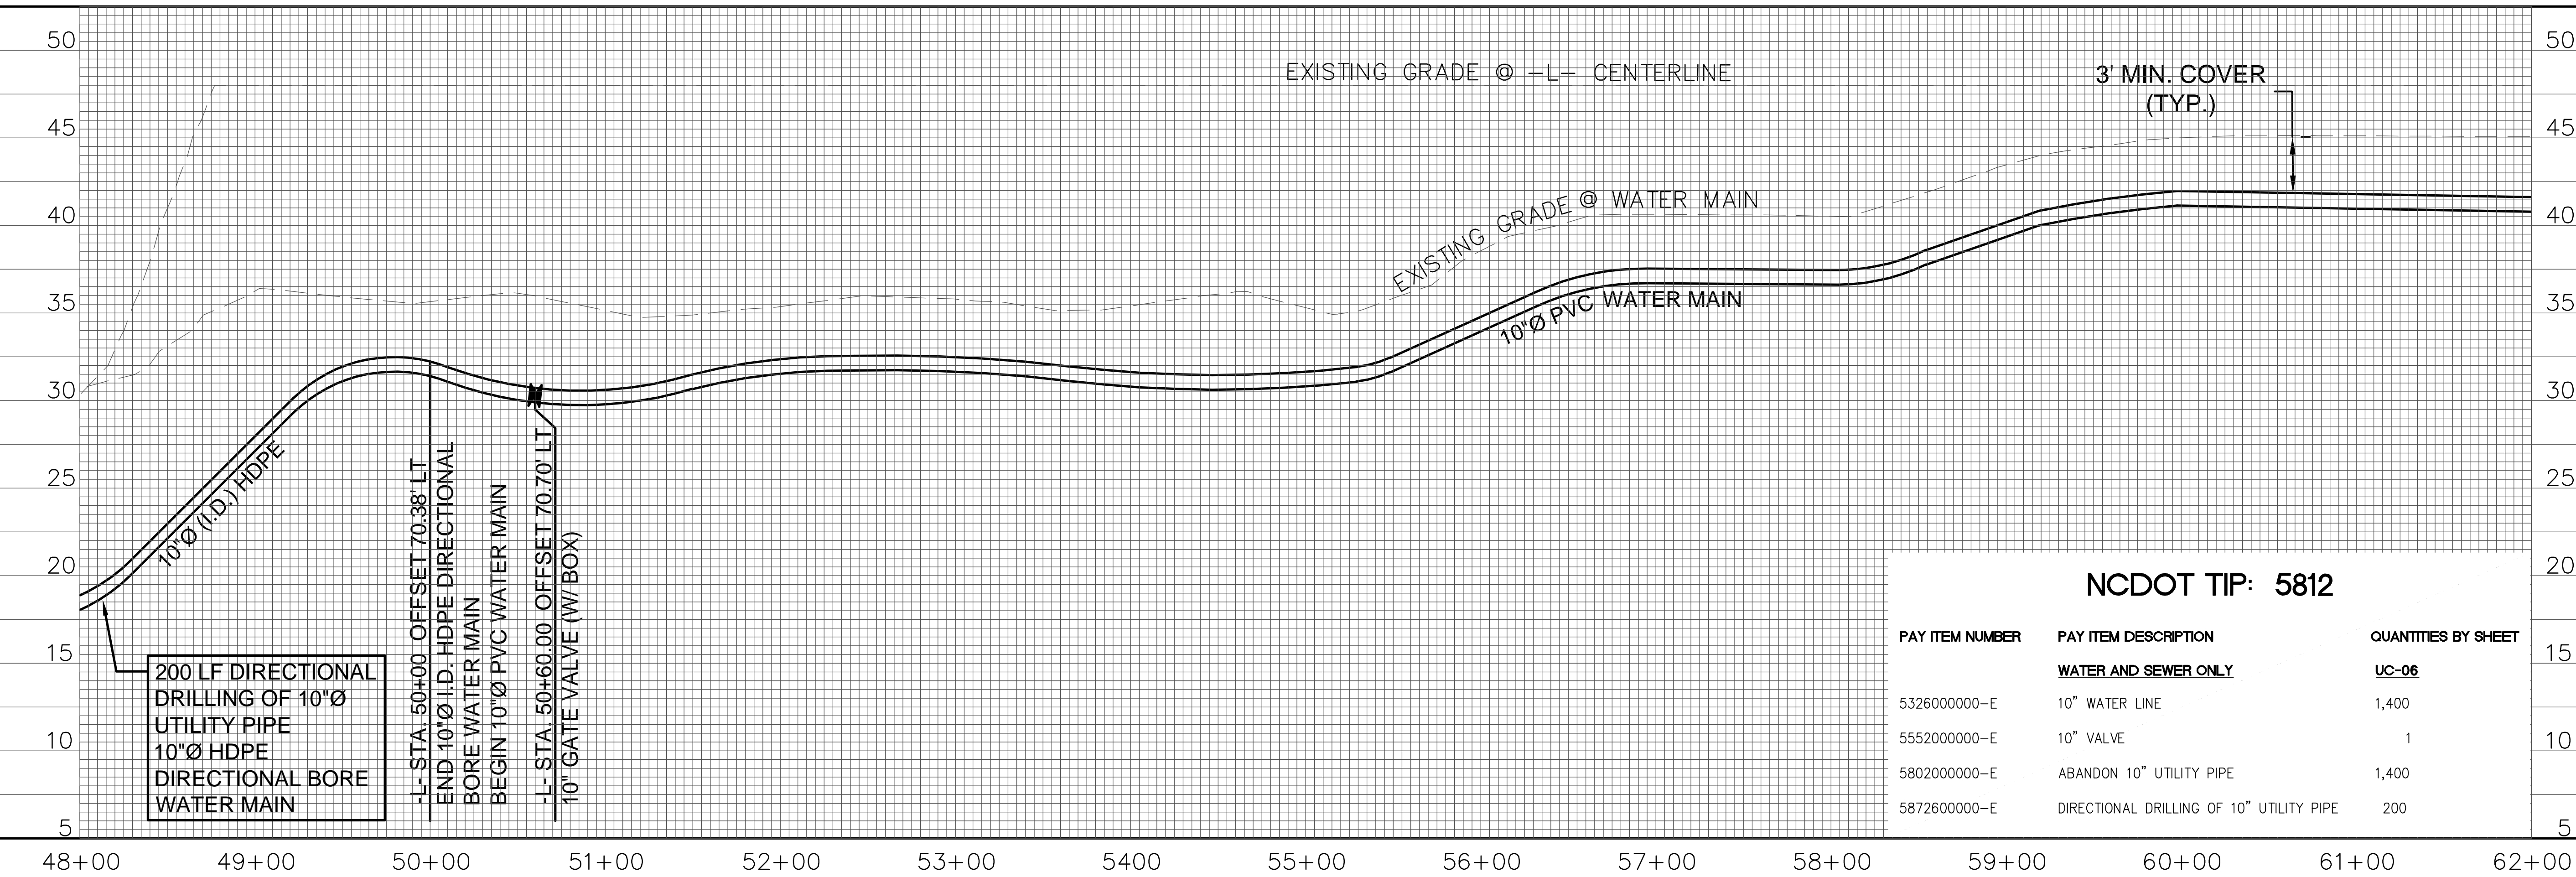


PROJECT REFERENCE NO.	SHEET NO.
R-5812	UC-6
DESIGNED BY: WLY	7/15/2011
DRAWN BY: WLY	
CHECKED BY:	
APPROVED BY:	
REVISED:	
NORTH CAROLINA DEPARTMENT OF TRANSPORTATION	
UTILITIES ENGINEERING SEC. PHONE: (919) 707-6690 FAX: (919) 250-4151	
UTILITY CONSTRUCTION PLANS ONLY	

**UTILITY CONSTRUCTION**

**DOCUMENT NOT CONSIDERED FINAL  
 UNLESS ALL SIGNATURES COMPLETED**

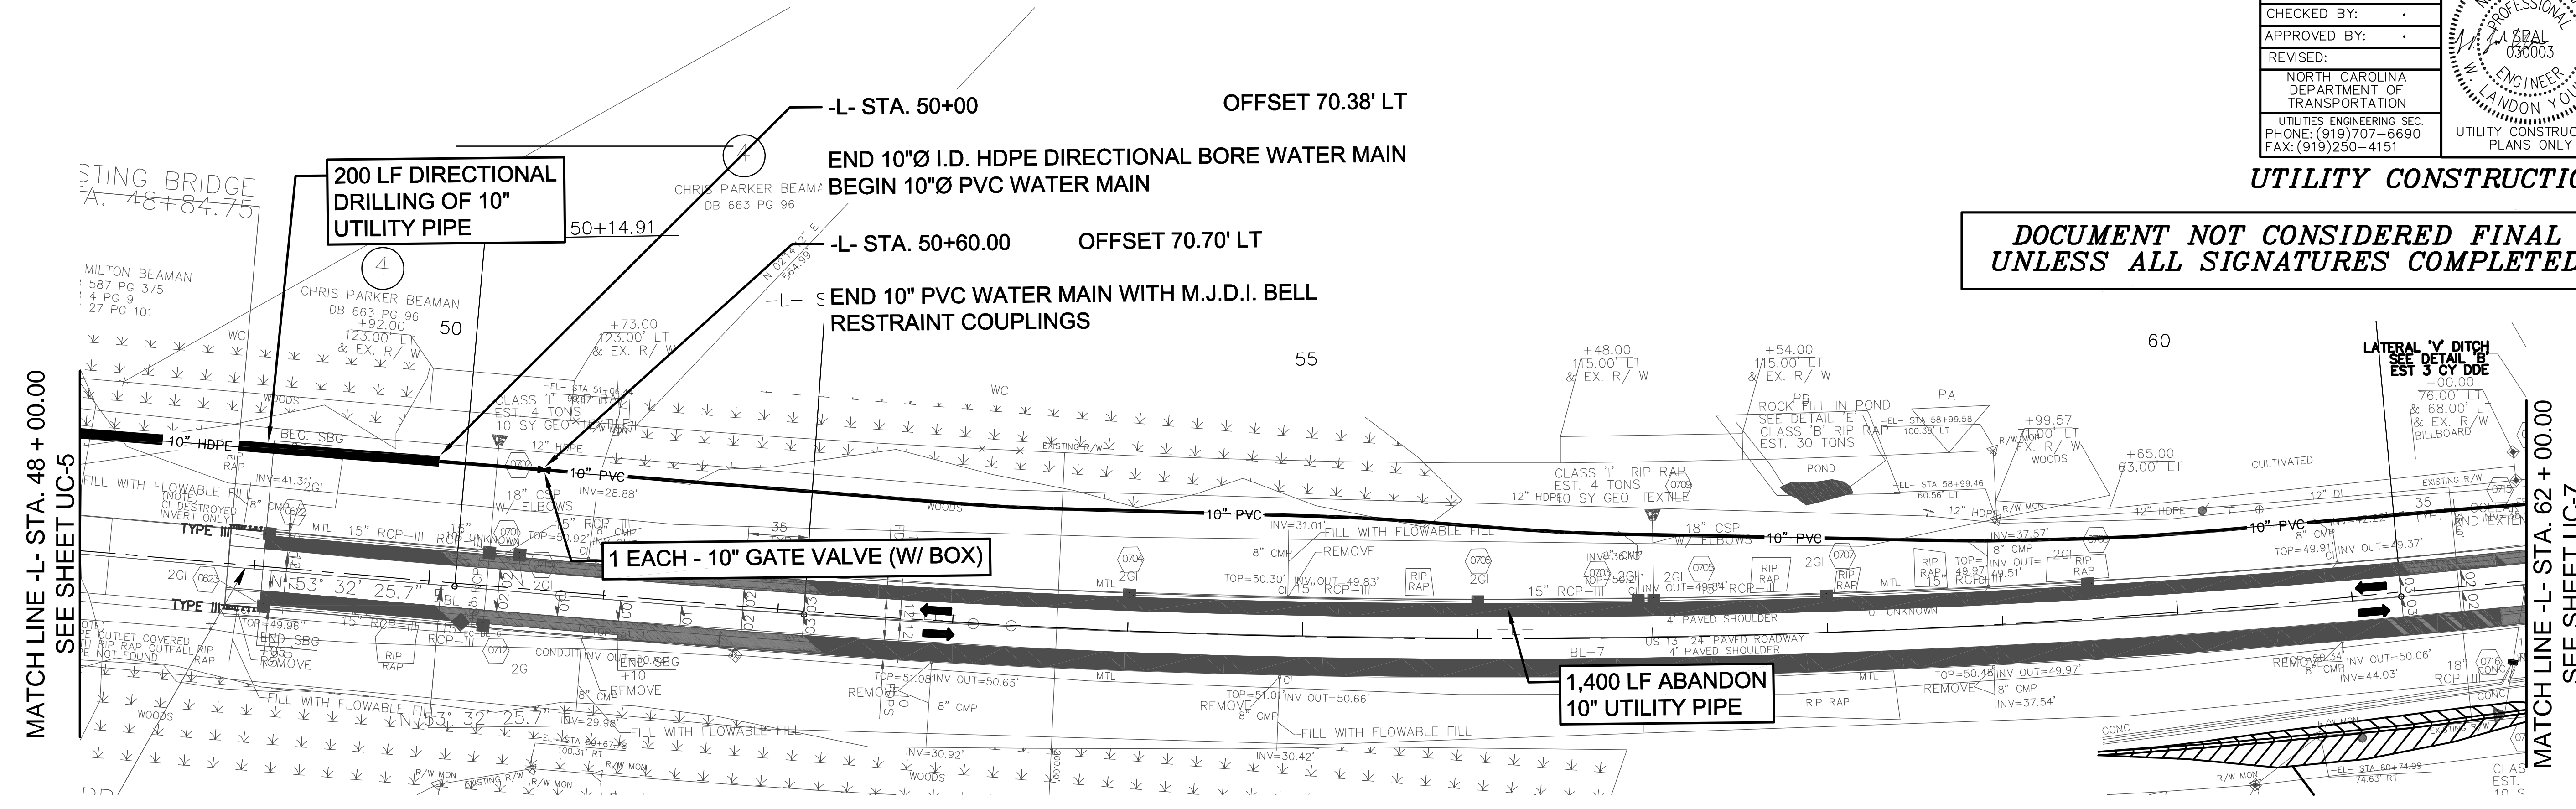

**NCDOT TIP: 5812**

PAY ITEM NUMBER	PAY ITEM DESCRIPTION	QUANTITIES BY SHEET
	<b>WATER AND SEWER ONLY</b>	<b>UC-06</b>
5326000000-E	10" WATER LINE	1,400
5552000000-E	10" VALVE	1
5802000000-E	ABANDON 10" UTILITY PIPE	1,400
5872600000-E	DIRECTIONAL DRILLING OF 10" UTILITY PIPE	200

REVISIONS

MATCH LINE -L- STA. 48 + 00.00  
 SEE SHEET UC-5

MATCH LINE -L- STA. 62 + 00.00  
 SEE SHEET UC-7

U.S. HWY 13 (MLK JR PKWY)