

**This electronic collection of documents is provided
for the convenience of the user
and is Not a Certified Document –**

**The documents contained herein were originally issued
and sealed by the individuals whose names and license
numbers appear on each page, on the dates appearing
with their signature on that page.**

**This file or an individual page
shall not be considered a certified document.**


T.I.P.: R-5812

CONTRACT: C204358

STATE OF NORTH CAROLINA
DEPARTMENT OF TRANSPORTATION

SIGNING PLAN
GREENE COUNTY



LOCATION: US 13 FROM NC 58 (KINGOLD BOULEVARD) TO NC 91

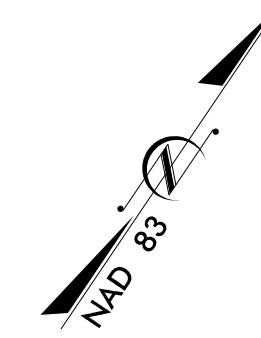

PROJECT REFERENCE NO. R-5812	SHEET NO. SIGN-1
---------------------------------	---------------------

6/19/2019


DOCUMENT NOT CONSIDERED FINAL
UNLESS ALL SIGNATURES COMPLETED

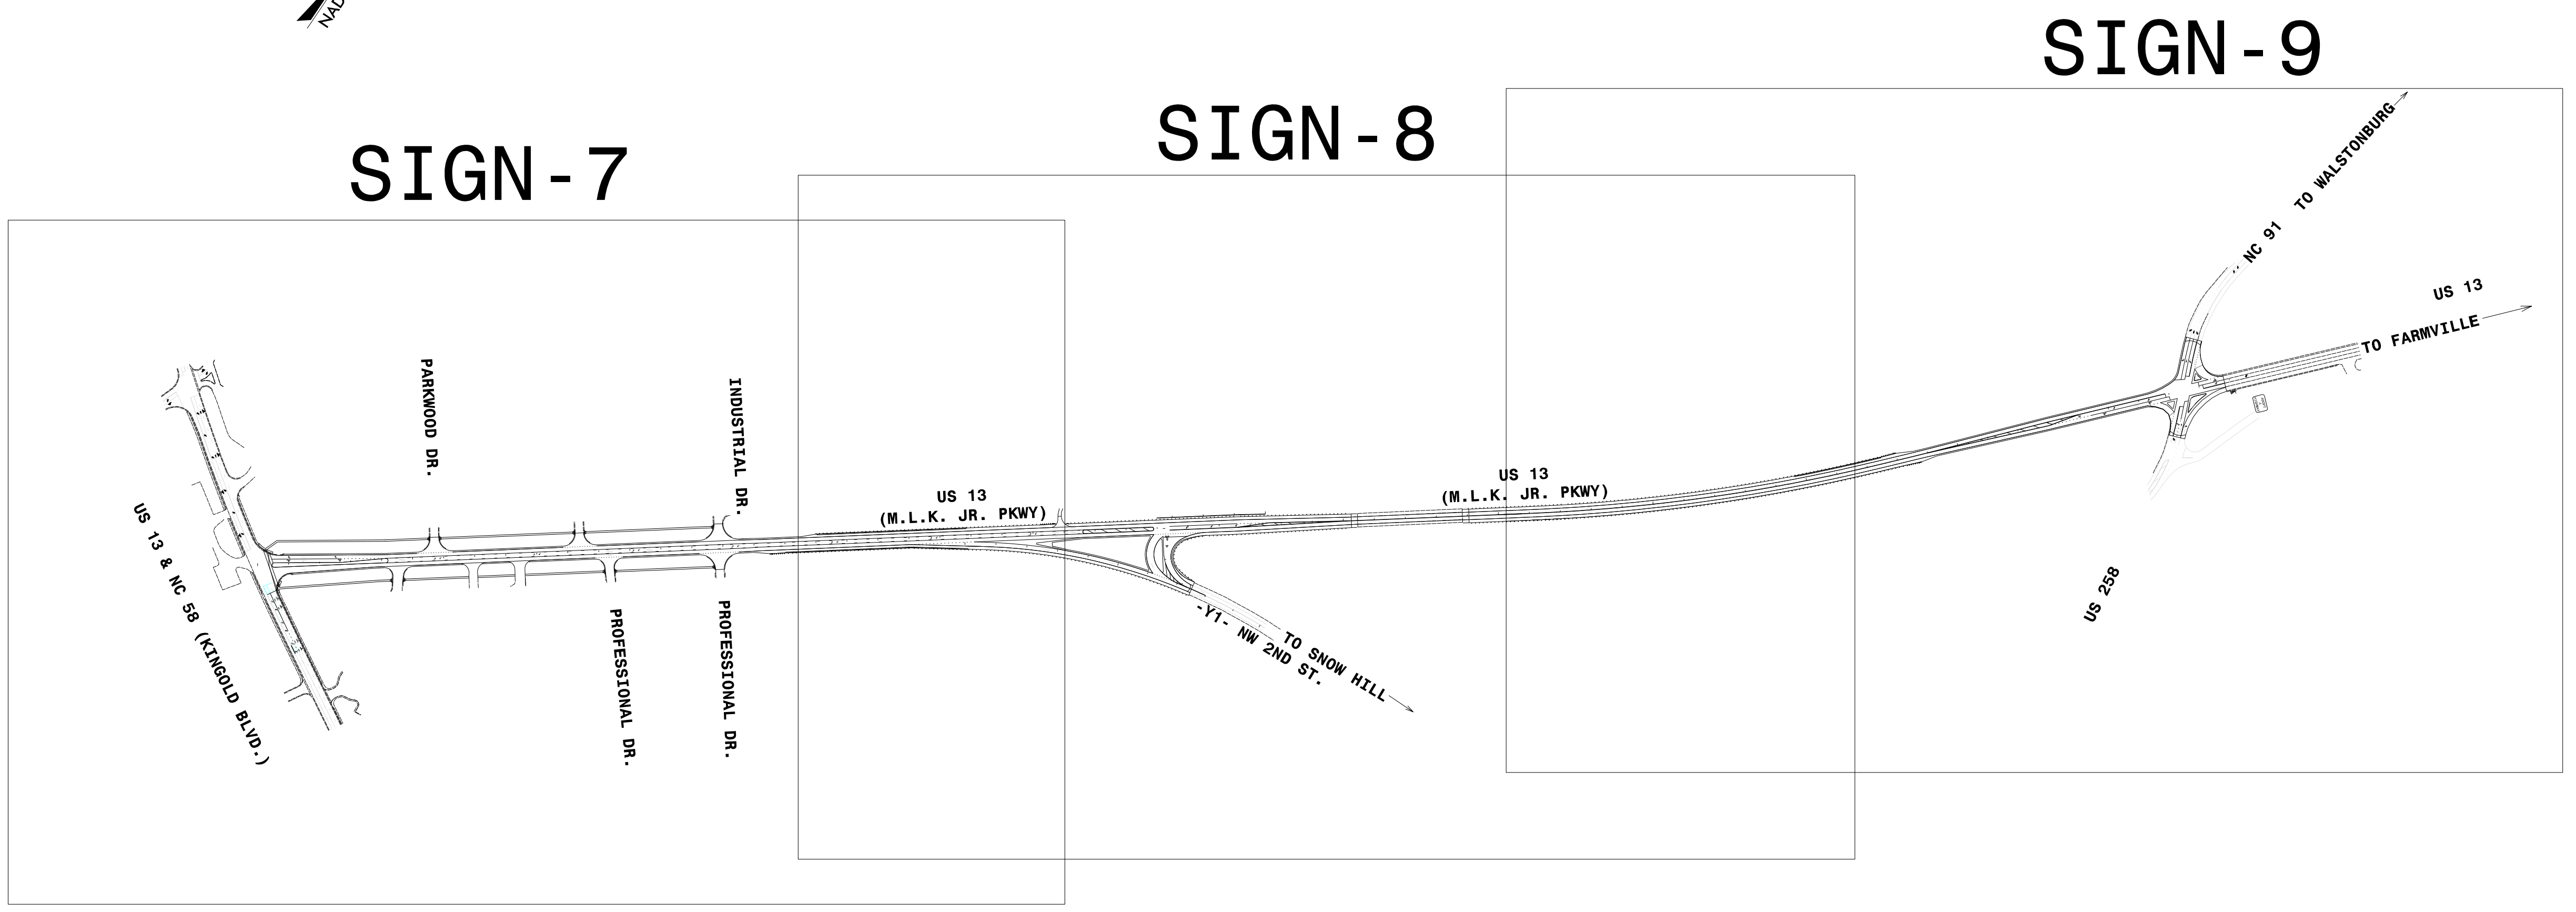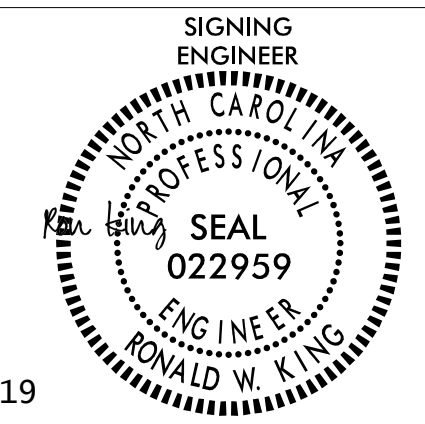

INDEX

SHEET NO.	DESCRIPTION
SIGN-1	TITLE SHEET
SIGN-2	NOTES, Rdwy Std Dwg & Quantities
SIGN-3	Type A & B Ground Mounted Signs
SIGN-4	TYPE "E" SIGNS
SIGN-5	TYPE "F" SIGNS
SIGN-6-6B	SIGN DESIGNS
SIGN-7-9A	SIGN DETAIL SHEETS



<i>PLAN REVIEWED BY: N.C.D.O.T. SIGNING AND DELINEATION UNIT</i>	
AYMAN ALQUDWAH, PE	SIGNING & DELINEATION REGIONAL ENGINEER
MITCH EATON, PE	SIGNING & DELINEATION PROJECT DESIGN ENGINEER

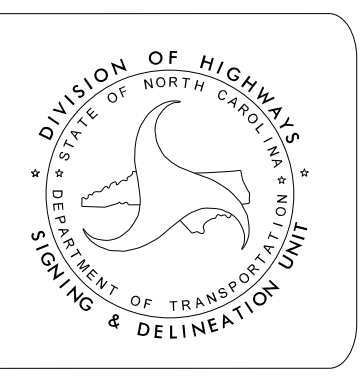

<i>PLAN PREPARED BY: HDR Engineering, Inc. of the Carolinas</i>	
RON KING, PE	PROJECT ENGINEER
RICHARD DRAYTON	TRAFFIC DESIGN ENGINEER



TITLE SHEET

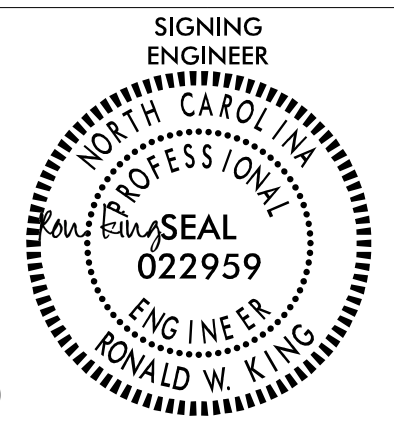PROJECT REFERENCE NO.	SHEET NO.
R-5812	SIGN-2
	
6/19/2019	
DOCUMENT NOT CONSIDERED FINAL UNLESS ALL SIGNATURES COMPLETED	
 HDR Engineering, Inc. of the Carolinas 555 Fayetteville St, Suite 900 Raleigh, N.C. 27601 N.C.B.E.L.S. License Number: F-0116	

T.I.P.: R-5812

PROJECT NOTES

1. DISPOSAL OF SIGN SYSTEM, WOOD
2. RELOCATED BY OTHERS
3. MAINTAINED BY OTHERS

ROADWAY STANDARD DRAWING

THE FOLLOWING ROADWAY STANDARDS AS APPEAR IN "ROADWAY STANDARD DRAWINGS" - CONTRACT STANDARDS AND DEVELOPMENT UNIT - N.C. DEPARTMENT OF TRANSPORTATION - RALEIGH, N.C., DATED JANUARY 2018 ARE APPLICABLE TO THIS PROJECT AND BY REFERENCE HEREBY ARE CONSIDERED A PART OF THESE PLANS:

STD. NO.	TITLE
901.20	TYPE 'B' SIGNS
901.50	ARROWS AND SHIELDS
901.70	SIGN STRINGERS AND SUPPORT SPACING
901.80	SIGN MOUNTING DETAILS FOR TYPE A AND TYPE B SIGNS
903.10	GROUND MOUNTED SIGN SUPPORTS
903.20	WOOD SIGN POST
904.10	ORIENTATION OF GROUND MOUNTED SIGNS
904.50	MOUNTING OF TYPE 'D', 'E' AND 'F' SIGNS ON 'U' CHANNEL POSTS
910.50	SIGNING FOR SPEED REDUCTION ZONE

SUMMARY OF QUANTITIES


4082000000	903	SUPPORTS, WOOD	1888	L.F.
4096000000	904	SIGN ERECTION, TYPE D	5	EA.
4102000000	904	SIGN ERECTION, TYPE E	37	EA.
4108000000	904	SIGN ERECTION, TYPE F	17	EA.
4110000000	904	SIGN ERECTION, TYPE B (GROUND MOUNTED)	1	EA.
4158000000	907	DISPOSAL OF SIGN SYSTEM, WOOD	48	EA.
4238000000	907	DISPOSAL OF SIGN, D, E OR F	9	EA.



GENERAL NOTES

- . SIGNS FURNISHED BY STATE
- . CONFIRM IN WRITING AT LEAST 4 MONTHS IN ADVANCE, THE ACTUAL DATE THE DEPARTMENT FURNISHED SIGNS WILL BE REQUIRED.
- . ALL TYPE 'D' SIGNS SHALL BE MOUNTED ON TWO U-CHANNEL POSTS UNLESS OTHERWISE INDICATED ON THE PLANS.
- . IF REMOVAL OR RELOCATION OF SIGNS ON PRIVATE STREET (NON-STATE MAINTAINED) IS REQUIRED DUE TO CONSTRUCTION, THE CONTRACTOR SHALL INFORM THE ENGINEER. THE WORK WILL BE COMPLETED BY OTHERS.
- . WHEN NOT STATIONED OR DIMENSIONED ON PLANS, ALL 'E' AND 'F' SIGNS SHALL BE FIELD LOCATED BY THE ENGINEER
- . ALL EXISTING SIGNS ON "WOOD" POSTS WITHIN THE PROJECT LIMITS SHALL BE REMOVED AND DISPOSED OF UNLESS OTHERWISE NOTED ON PLANS.
- . WHEN EXISTING SIGNS ARE REMOVED AND INSTALLED ON NEW SUPPORTS, THE RE-ERECTION SHALL IMMEDIATELY FOLLOW THE REMOVAL.
- . THE BACKGROUND FOR TYPE E & F SIGNS SHALL BE GRADE C REFLECTIVE SHEETING.
- . SEE ROADWAY PLANS FOR GUARD/GUIDE RAIL DETAILS.

REVISIONS

PLOT DRIVER: \$PLTDVYS\$ PENTABLE: \$PENTBLS\$
 USER: \$USER\$ DATE: \$DATE\$ TIME: \$TIME\$
 FILE: \$FWVARVAULTPATHDESC\$

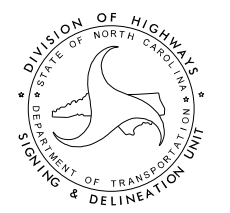Notes, Rdwy Std Dwg & Quantities		
NTS		REVISIONS
SDATES		
DWG. BY: R. DRAYTON		
DESIGN BY: R. DRAYTON		
REVIEWED BY: R. KING		CADD FILE

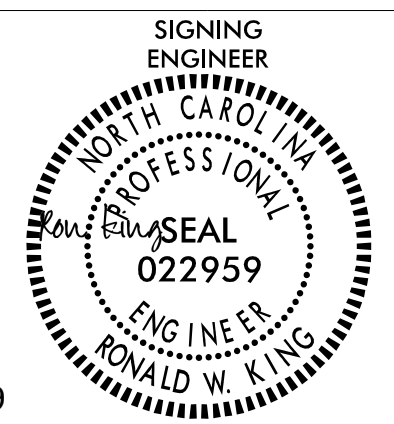PROJECT REFERENCE NO.	SHEET NO.
R-5812	SIGN-3
	
6/19/2019	
DOCUMENT NOT CONSIDERED FINAL UNLESS ALL SIGNATURES COMPLETED	
 HDR Engineering, Inc. of the Carolinas 555 Fayetteville St, Suite 900 Raleigh, N.C. 27601 N.C.B.E.L.S. License Number: F-0116	

SIGN		ROADWAY STATION	NUMBER OF SUPPORTS	BEAM SECTION	SUPPORT TYPE BA or S	ATTACHMENT METHOD	MOUNTING METHOD	HORIZONTAL CLEARANCE* (ft.)	SUPPORT SPACING	LENGTH (ft)			LEFT SUPPORT (ft)			CENTER SUPPORT (ft)			RIGHT SUPPORT (ft)			WOOD SUPPORT (LF)	FIELD VERIFIED SEE NOTE 2 (mm/dd/yy)			
NUMBER	TYPE									SIZE (in.)			SNS HT H	MTG HT C	EMBED-MENT	S	L	LENGTH	S	L	LENGTH			S	L	LENGTH
										w	x	h														
101	B	84	x	48	56+00 -L-	2	4in x 6in	BA	N/A	N/A	18.00	4.10	4.00	7.00	4.50	2.86	13.86	18.36	0.00	0.00	0.00	4.71	15.71	20.21	38.57	


TOTAL
38.57

USE: 39.00

REVISIONS


NOTES

- DIMENSION "S" REPRESENTS AN INCREASE (+), OR A DECREASE (-) IN POLE LENGTH, RELATIVE TO THE ELEVATION OF THE EDGE OF TRAVEL LANE.
- FIELD VERIFICATIONS SHALL BE REQUIRED FOR ALL SUPPORTS, SEE (*) ARTICLE 903-3. FABRICATORS SHALL BE AISC CERTIFIED IN CATEGORY 1, SEE (*) ARTICLE 1072-1. (*) = N.C.D.O.T. STANDARD SPECIFICATIONS FOR ROADS AND STRUCTURES
- PLAN LOCATIONS FOR EXISTING UTILITIES ARE BASED ON THE BEST AVAILABLE INFORMATION AND, THEREFORE MAY NOT BE PRECISELY ACCURATE. THEREFORE, IT IS INCUMBENT UPON THE CONTRACTOR TO DETERMINE THE EXACT LOCATION OF UTILITIES BEFORE BEGINNING WORK IN A LOCATION.

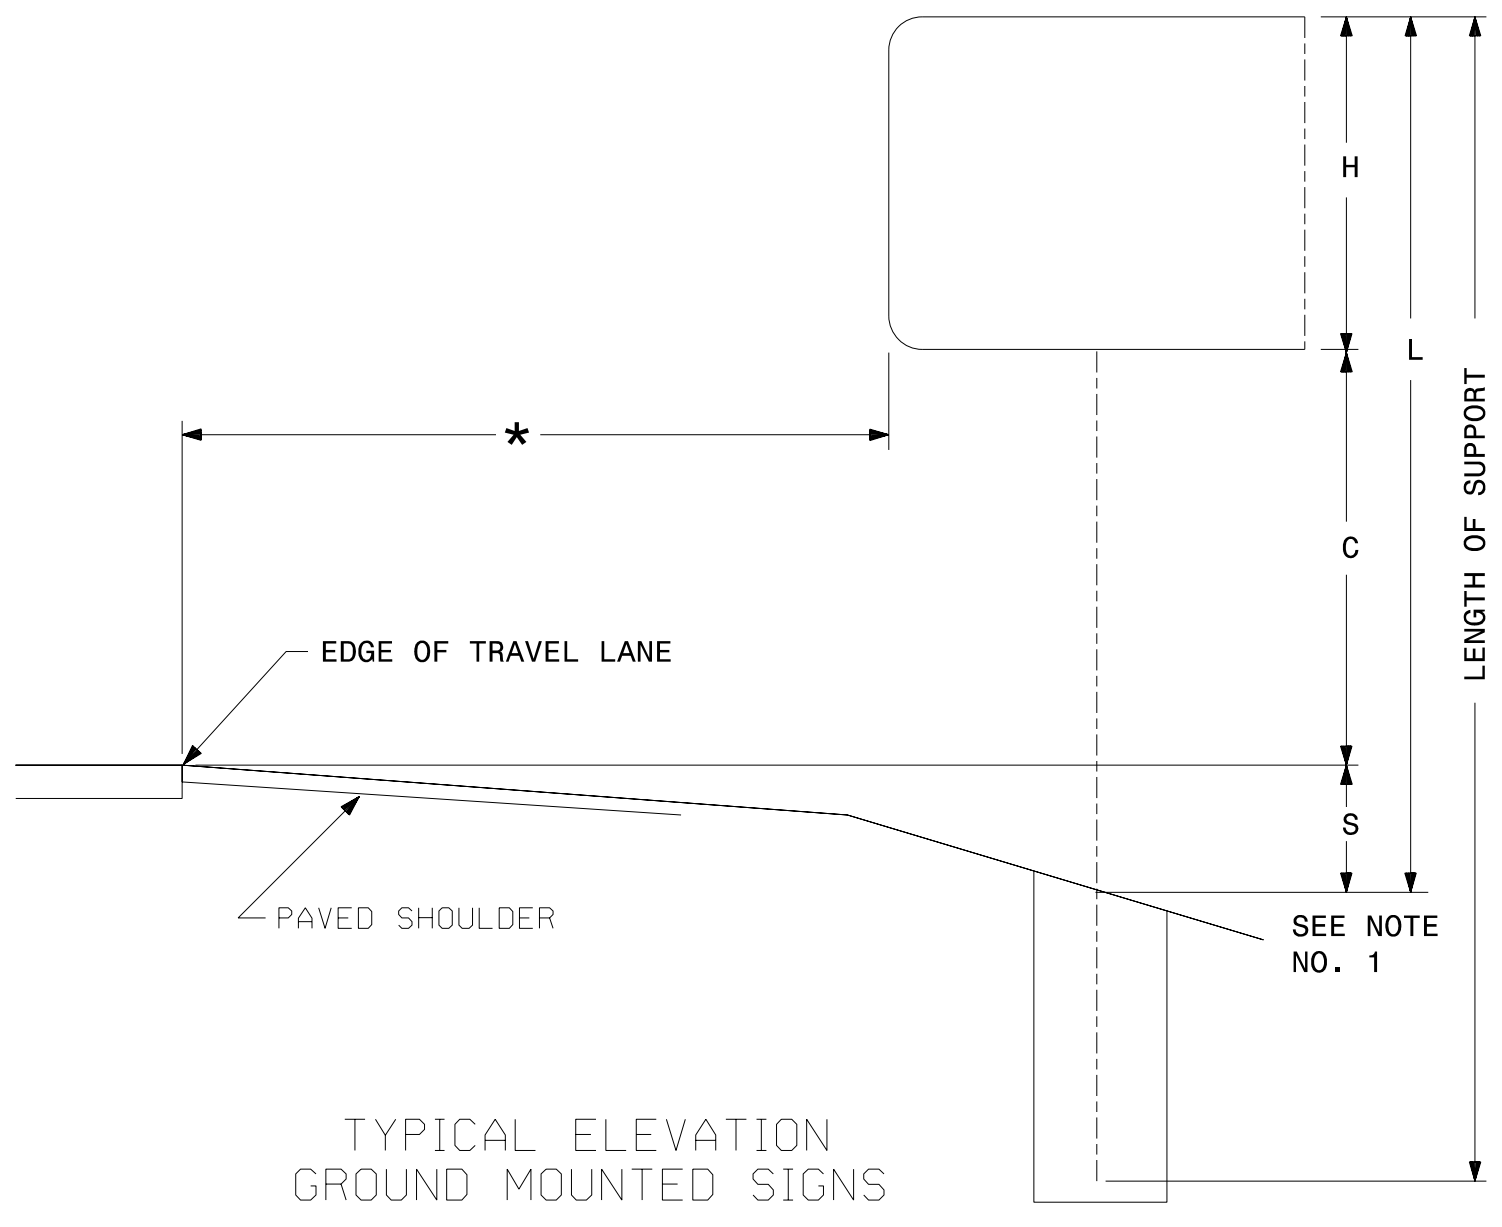

**TYPE "A" AND TYPE "B"
GROUND MOUNTED SIGNS**


PLOT DRIVER: \$PLTDRV\$ DATE: \$DATE\$ PENTABLE: \$PENTBL\$
 USER: \$USER\$ TIME: \$TIME\$
 FILE: \$PWYVAULTPATHDESC\$

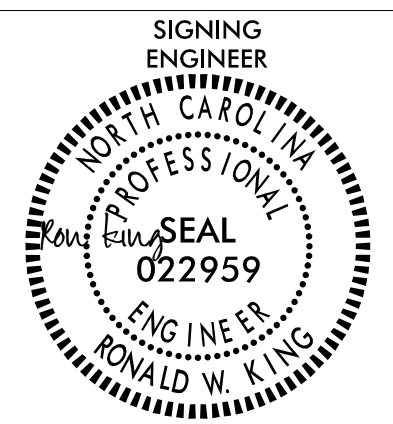SIGNING ENGINEER

 6/19/2019

**DOCUMENT NOT CONSIDERED FINAL
UNLESS ALL SIGNATURES COMPLETED**

HDR HDR Engineering, Inc. of the Carolinas
 555 Fayetteville St. Suite 900 Raleigh, N.C. 27601
 N.C.B.E.L.S. License Number: F-0116

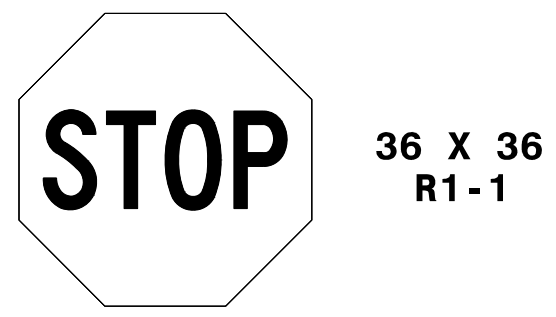401 QUANTITY REQ'D 7




ONE "WOOD" POST PER SIGN

402 QUANTITY REQ'D 1




TWO "WOOD" POSTS

403 QUANTITY REQ'D 4

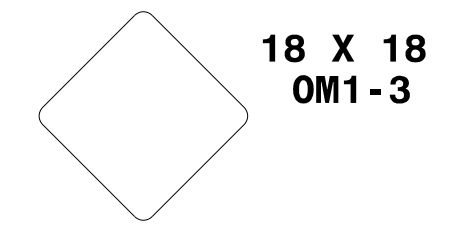


MOUNT BELOW SIGN 407
IN 1 INSTALLATIONS

404 QUANTITY REQ'D 2

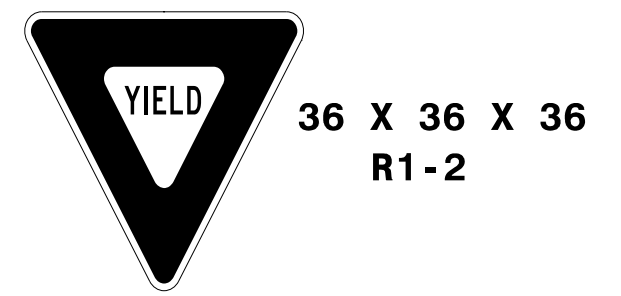

ONE "WOOD" POST PER SIGN

405 QUANTITY REQ'D 2

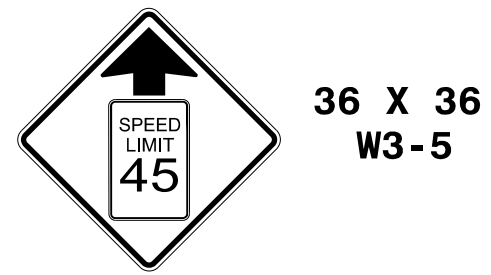


ONE "WOOD" POST

406 QUANTITY REQ'D 2




ONE "WOOD" POST

407 QUANTITY REQ'D 4

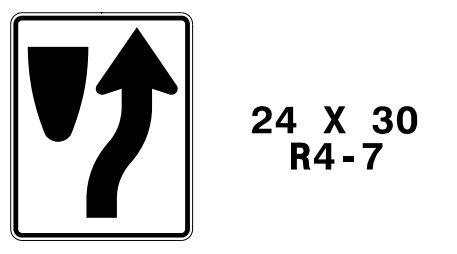


ONE "WOOD" POST PER SIGN

408 QUANTITY REQ'D 3

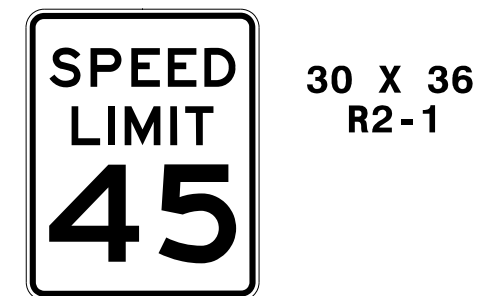

ONE "WOOD" POSTS PER SIGN
MOUNT BELOW SIGN 305
IN 1 INSTALLATION

409 QUANTITY REQ'D 2

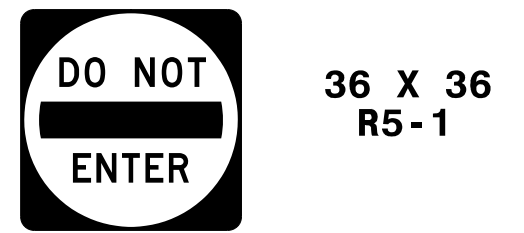

ONE "WOOD" POST PER SIGN

411 QUANTITY REQ'D 1




ONE "WOOD" POST

413 QUANTITY REQ'D 1



ONE "WOOD" POST

415 QUANTITY REQ'D 2

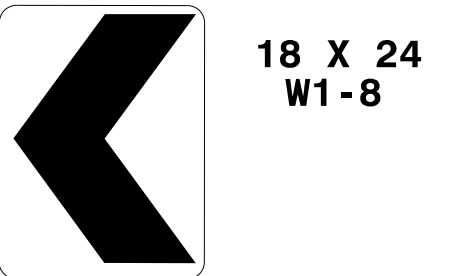


ONE "WOOD" POST PER SIGN

416 QUANTITY REQ'D 3



ONE "WOOD" POST PER SIGN

419 QUANTITY REQ'D 1

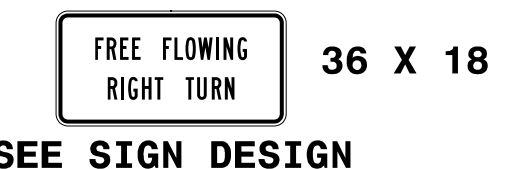

SEE SIGN DESIGN


MOUNT BELOW SIGN 420
IN 1 INSTALLATION

420 QUANTITY REQ'D 1



ONE "WOOD" POST

421 QUANTITY REQ'D 1

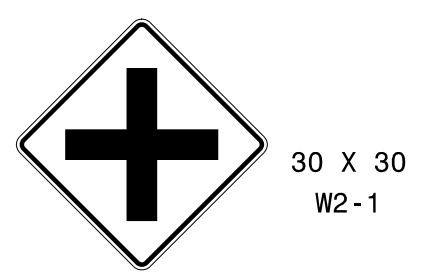


ONE "WOOD" POST

REVISIONS

PLOT DRIVER: \$PLTDRV\$
 USER: \$USER\$
 FILE: \$PWYARVAULTPATHDESC\$
 DATE: \$DATE\$
 PENTABLE: \$PENTBL\$
 TIME: \$TIME\$

TYPE "E" SIGNS

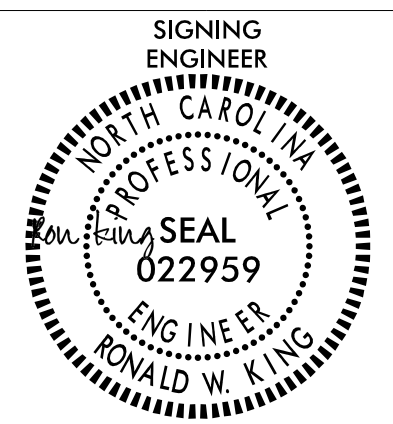

6/19/2019

DOCUMENT NOT CONSIDERED FINAL UNLESS ALL SIGNATURES COMPLETED

HDR Engineering, Inc. of the Carolinas 555 Fayetteville St. Suite 900 Raleigh, N.C. 27601 N.C.B.E.L.S. License Number: F-0116

501

2-30" X 15"
1-24" X 18"
1-36" X 36"
1-45" X 36"
1-36" X 36"

TWO "WOOD" POSTS

502

1-30" X 15"
1-36" X 36"
1-36" X 36"

ONE "WOOD" POST

503

1-21" X 15"
1-36" X 36"
1-45" X 36"

ONE "WOOD" POST

504

2-30" X 15"
1-36" X 36"
1-30" X 15"
1-21" X 15"
1-45" X 36"
1-21" X 15"

TWO "WOOD" POSTS

505

1-30" X 15"
1-36" X 36"
1-21" X 15"

ONE "WOOD" POST

506

1-30" X 15"
1-45" X 36"
2-36" X 36"
2-36" X 36"
2-21" X 15"

TWO "U" POSTS

507

1-30" X 15"
2-30" X 15"
1-45" X 36"
1-36" X 36"
2-21" X 15"

TWO "WOOD" POSTS

508

1-30" X 15"
1-24" X 18"
1-45" X 36"
1-21" X 15"

ONE "WOOD" POST

509

2-30" X 15"
2-36" X 36"
2-36" X 36"
1-45" X 36"
1-21" X 15"
1-21" X 15"

TWO "WOOD" POSTS

510

2-30" X 15"
1-24" X 18"
1-36" X 36"
1-45" X 36"
1-36" X 36"

TWO "WOOD" POSTS

511

2-30" X 15"
2-36" X 36"
1-36" X 36"
1-21" X 15"
1-21" X 15"

TWO "WOOD" POSTS

512

2-30" X 15"
1-24" X 18"
1-36" X 36"
1-45" X 36"
1-21" X 15"
1-21" X 15"

MOUNTED UNDER SIGN 304 IN 1 INSTALLATION

513

1-30" X 15"
1-36" X 36"
1-36" X 36"

ONE "WOOD" POST

514

1-21" X 15"
1-36" X 36"

ONE "WOOD" POST

515

1-21" X 15"
1-36" X 36"
1-36" X 36"

ONE "WOOD" POST

516

2-30" X 15"
2-36" X 36"
2-36" X 36"
2-21" X 15"

TWO "WOOD" POSTS

517

1-30" X 15"
1-30" X 15"
1-45" X 36"


ONE "WOOD" POSTS

REVISIONS

PLOT DRIVER: \$PLTDRV\$ USER: \$USER\$ DATE: \$DATE\$ FILE: \$PWYARVAULTPATHDESC\$ PENTABLE: \$PENTBL\$ TIME: \$TIME\$


TYPE "F" SIGNS

PROJECT REFERENCE NO. R-5812	SHEET NO. SIGN-6
---------------------------------	---------------------

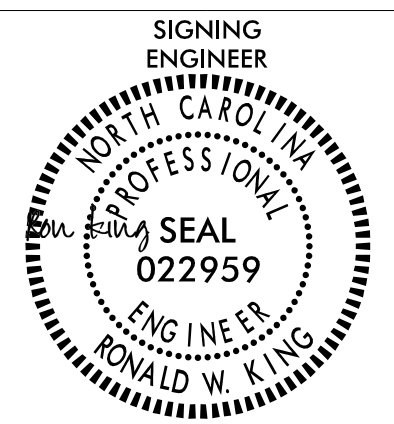

6/19/2019

**DOCUMENT NOT CONSIDERED FINAL
UNLESS ALL SIGNATURES COMPLETED**



HDR Engineering, Inc. of the Carolinas
555 Fayetteville St. Suite 900 Raleigh, N.C. 27601
N.C.B.E.L.S. License Number: F-0116

SIGN NUMBER: 101
TYPE: B
QUANTITY: 1
SIGN WIDTH: 7'-0"
HEIGHT: 4'-0"
TOTAL AREA: 28.0 Sq.Ft.
BORDER TYPE: FLUSH
RECESS: 0"
WIDTH: 0.75"
RADII: 3"
NO. Z BARS: 2
LENGTH: 76.0


BACKG COLOR: Green
COPY COLOR: White

SYMBOL	X	Y	WID	HT
AR_Type D	6.4	21	6	9

MAT'L: 0.125" (3.2 mm) ALUMINUM

DESIGN BY: R Drayton
PROJECT ID: R-5812

CHECKED BY: R. KING
Apr 25, 2019
DIV: 2

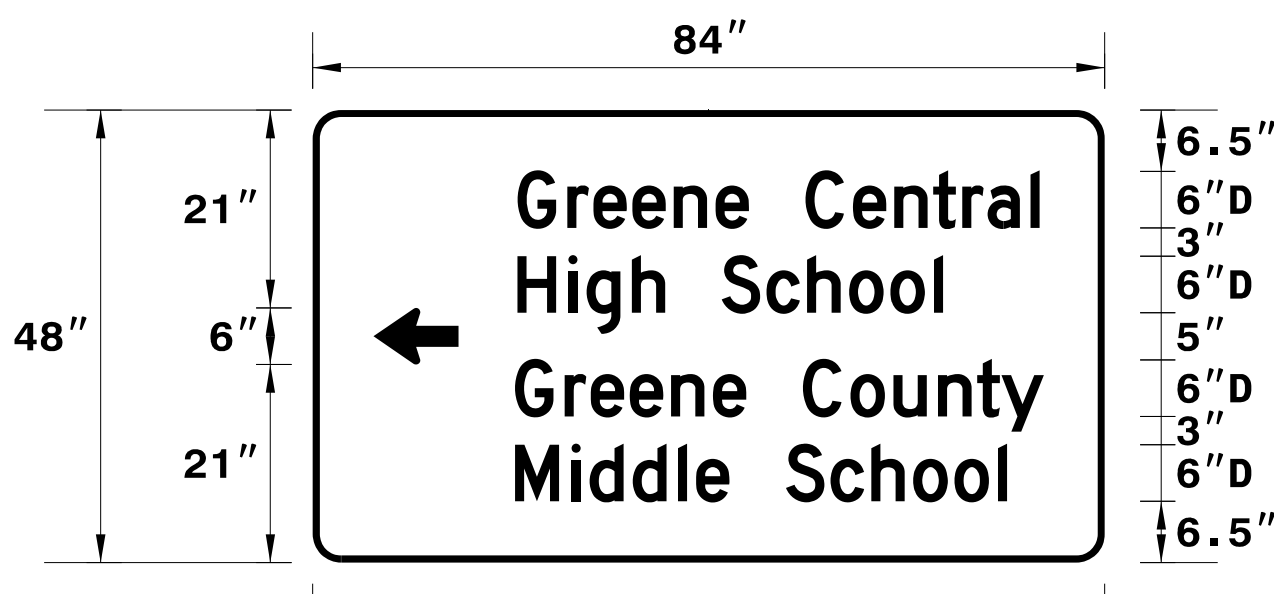

BORDER
R=3"
TH=0.75"

Spacing Factor is 1 unless specified otherwise

SIGN NUMBER: 306
TYPE: D
QUANTITY: 1
SIGN WIDTH: 8'-0"
HEIGHT: 1'-6"
TOTAL AREA: 12.0 Sq.Ft.
BORDER TYPE: FLUSH
RECESS: 0"
WIDTH: 0.75"
RADII: 1.5"
NO. Z BARS:
LENGTH:


BACKG COLOR: Green
COPY COLOR: White

SYMBOL	X	Y	WID	HT
AR_Type D	6.8	6	6	9

MAT'L: 0.125" (3.2 mm) ALUMINUM

DESIGN BY: R DRAYTON
PROJECT ID: R-5812

CHECKED BY: R. KING
Apr 15, 2019
DIV: 2

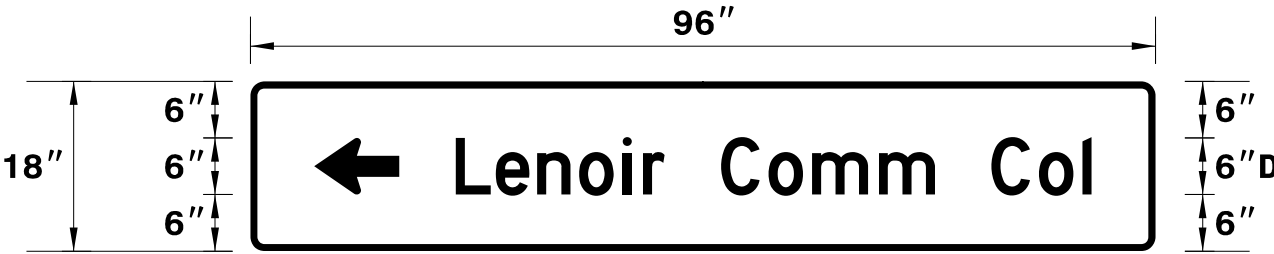

BORDER
R=1.5"
TH=0.75"

Spacing Factor is 1 unless specified otherwise

LETTER POSITIONS

Letter spacings are to start of next letter

Letter	Series/Size	Text Length
G r e e n e C e n t r a l	D 2000	55.4
H i g h S c h o o l	D 2000	45.1
G r e e n e C o u n t y	D 2000	56.1
M i d d l e S c h o o l	D 2000	52.2

FILENAME: Guidsign_English_8-2-13 NORTH CAROLINA D.O.T. SIGN DETAIL

LETTER POSITIONS

Letter spacings are to start of next letter

Letter	Series/Size	Text Length
L e n o i r C o m m C o l	D 2000	67.4

FILENAME: Guidsign_English_8-2-13 NORTH CAROLINA D.O.T. SIGN DETAIL

REVISIONS

PLOT DRIVER: \$PLTDRV\$
USER: \$USER\$
FILE: \$PWYARVAULTPATHDESC\$
DATE: \$DATE\$
TIME: \$TIME\$



6/19/2019

**DOCUMENT NOT CONSIDERED FINAL
UNLESS ALL SIGNATURES COMPLETED**

HDR HDR Engineering, Inc. of the Carolinas
555 Fayetteville St. Suite 900 Raleigh, N.C. 27601
N.C.B.E.L.S. License Number: F-0116

SIGN NUMBER: 301 TYPE: D QUANTITY: 1 SIGN WIDTH: 7'-0" HEIGHT: 3'-0" TOTAL AREA: 21.0 Sq.Ft. BORDER TYPE: FLUSH RECESS: 0" WIDTH: 1" RADII: 3" MAT'L: 0.125" (3.2 mm) ALUMINUM	BACKG COLOR: Green COPY COLOR: White	DESIGN BY: R Drayton PROJECT ID: R-5812	CHECKED BY: R. KING Mar 22, 2019 DIV: 2
--	---	--	---

Spacing Factor is 1 unless specified otherwise

LETTER POSITIONS

Letter spacings are to start of next letter

	F	a	r	m	v	i	l	l	e	1	3		Series/Size Text Length			
	9.3	5.6	6.1	4	8.8	6.6	2.9	2.9	2.6	4.7	11.4	4.4	5.4	9.3	D 2000 65.4	
	9.3	7	3.7	5.5	5.8	5.6	6.6	2.9	2.9	2.6	4.7	9	7	2	9.3	D 2000 65.4

FILENAME: Guidsign_English_8-2-13 NORTH CAROLINA D.O.T. SIGN DETAIL

SIGN NUMBER: 304 TYPE: D QUANTITY: 1 SIGN WIDTH: 6'-0" HEIGHT: 3'-6" TOTAL AREA: 21.0 Sq.Ft. BORDER TYPE: FLUSH RECESS: 0" WIDTH: 0.75" RADII: 3" MAT'L: 0.125" (3.2 mm) ALUMINUM	BACKG COLOR: Green COPY COLOR: White	DESIGN BY: R Drayton PROJECT ID: R-5812	CHECKED BY: R. KING Mar 22, 2019 DIV: 2
---	---	--	---

Spacing Factor is 1 unless specified otherwise

LETTER POSITIONS

Letter spacings are to start of next letter

	K	i	n	s	t	o	n		Series/Size Text Length			
	21.3	5.1	2.2	4.3	3.1	2.8	4.6	3.5	25.1	D 2000 25.6		
	21.3	4.2	3.4	6	5.3	2.7	4.6	4.4	4.6	3.5	12	D 2000 38.7
	15.7	5	4.6	1.9	4.4	3.6	4.3	4.6	2.8	3.7	21.3	D 2000 35

FILENAME: Guidsign_English_8-2-13 NORTH CAROLINA D.O.T. SIGN DETAIL

SIGN NUMBER: 302 TYPE: D QUANTITY: 1 SIGN WIDTH: 6'-0" HEIGHT: 2'-6" TOTAL AREA: 15.0 Sq.Ft. BORDER TYPE: FLUSH RECESS: 0" WIDTH: 0.75" RADII: 3" MAT'L: 0.125" (3.2 mm) ALUMINUM	BACKG COLOR: Green COPY COLOR: White	DESIGN BY: R Drayton PROJECT ID: R-5812	CHECKED BY: R. KING Mar 22, 2019 DIV: 2
---	---	--	---

Spacing Factor is 1 unless specified otherwise


LETTER POSITIONS

Letter spacings are to start of next letter

	G	r	e	e	n	v	i	l	l	e		Series/Size Text Length		
	22	5.3	2.8	4.1	4.4	4.2	5	2.2	2.2	1.9	3.5	14.5	D 2000 35.5	
	22	5.8	4.6	1.8	3.1	2.8	4.6	4.7	4.5	4.7	2.8	3.6	7	D 2000 43

FILENAME: Guidsign_English_8-2-13 NORTH CAROLINA D.O.T. SIGN DETAIL

PLOT DRIVER: \$PLOTDRVS\$
 USER: \$USER\$
 FILE: \$PWYARVAULTPATHDESC\$
 REVISIONS
 PENTABLE: \$PENTBL\$
 TIME: \$TIME\$
 DATE: \$DATE\$

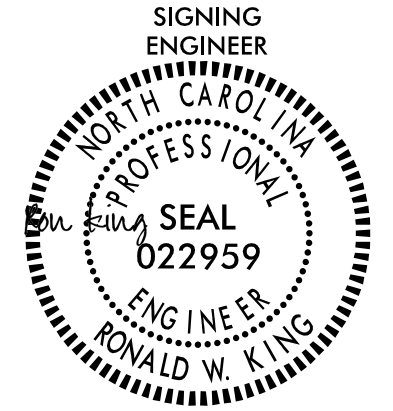

6/19/2019

**DOCUMENT NOT CONSIDERED FINAL
UNLESS ALL SIGNATURES COMPLETED**

HDR HDR Engineering, Inc. of the Carolinas
555 Fayetteville St. Suite 900 Raleigh, N.C. 27601
N.C.B.E.L.S. License Number: F-0116

SIGN NUMBER: 303 TYPE: D QUANTITY: 1 SIGN WIDTH: 7'-6" HEIGHT: 3'-0" TOTAL AREA: 22.5 Sq.Ft. BORDER TYPE: FLUSH RECESS: 0" WIDTH: 1" RADII: 3" MAT'L: 0.125" (3.2 mm) ALUMINUM	BACKG COLOR: Green COPY COLOR: White	DESIGN BY: R Drayton PROJECT ID: R-5812 CHECKED BY: R. KING Mar 22, 2019 DIV: 2
--	---	---

Spacing Factor is 1 unless specified otherwise

LETTER POSITIONS

Letter spacings are to start of next letter

														Series/Size
														Text Length
	L	a		G	r	a	n	g	e		1	5		D 2000
10.1	5.6	4.6	8	7	3.6	6.1	5.9	6.1	4.7	9	3.8	5.4	10.1	69.8
	G	o	l	d	s	b	o	r	o		2	1		D 2000
10.1	6.7	6.2	2.6	5.9	4.8	5.8	6.2	3.7	4.9	14.1	7	2	10.1	69.8

FILENAME: Guidesign_English_8-2-13 NORTH CAROLINA D.O.T. SIGN DETAIL

SIGN NUMBER: 305 TYPE: D QUANTITY: 1 SIGN WIDTH: 4'-6" HEIGHT: 2'-0" TOTAL AREA: 9.0 Sq.Ft. BORDER TYPE: FLUSH RECESS: 0" WIDTH: 0.75" RADII: 3" MAT'L: 0.125" (3.2 mm) ALUMINUM	BACKG COLOR: Green COPY COLOR: White	DESIGN BY: R Drayton PROJECT ID: R-5812 CHECKED BY: R. KING Mar 22, 2019 DIV: 2
--	---	---

Spacing Factor is 1 unless specified otherwise

LETTER POSITIONS

Letter spacings are to start of next letter

														Series/Size
														Text Length
	S	N	O	W		H	I	L	L					D 2000
5.4	5.1	5.4	5	5.3	6	5.5	2.4	4.6	3.7	5.4				43.1
	C	I	T	Y		L	I	M	I	T				D 2000
13.3	3.6	1.2	2.7	3.4	4	3.1	1.6	4.1	1.2	2.5	13.3			27.5

FILENAME: Guidesign_English_8-2-13 NORTH CAROLINA D.O.T. SIGN DETAIL

SIGN NUMBER: 419 TYPE: E QUANTITY: 1 SIGN WIDTH: 3'-0" HEIGHT: 1'-6" TOTAL AREA: 4.5 Sq.Ft. BORDER TYPE: FLUSH RECESS: 0.38" WIDTH: 0.63" RADII: 1.5" MAT'L: 0.125" (3.2 mm) ALUMINUM	BACKG COLOR: Orange COPY COLOR: Black	DESIGN BY: R Drayton PROJECT ID: R-5812 CHECKED BY: R. KING Mar 22, 2019 DIV: 2
---	--	---

Spacing Factor is 1 unless specified otherwise

LETTER POSITIONS

Letter spacings are to start of next letter


														Series/Size
														Text Length
	F	R	E	E		F	L	O	W	I	N	G		B 2000
6.1	1.8	2.1	1.9	1.3	3.5	1.8	1.7	2	2.7	1.2	2.2	1.5	6.1	23.8
	R	I	G	H	T		T	U	R	N				B 2000
8.1	2.1	1.1	2.2	2	1.3	3.5	1.8	2.3	2.1	1.5	8.1			19.8

FILENAME: Guidesign_English_8-2-13 NORTH CAROLINA D.O.T. SIGN DETAIL

REVISIONS

PLOT DRIVER: \$PLTDRVS\$
 USER: \$USER\$
 FILE: \$PWYVAULTPATHDESC\$
 DATE: \$DATE\$
 TIME: \$TIME\$



PROJECT REFERENCE NO. R-5812	SHEET NO. SIGN-7
6/19/2019	
DOCUMENT NOT CONSIDERED FINAL UNLESS ALL SIGNATURES COMPLETED	
HDR Engineering, Inc. of the Carolinas 555 Fayetteville St. Suite 900 Raleigh, N.C. 27601 N.C.B.E.L.S. License Number: F-0116	


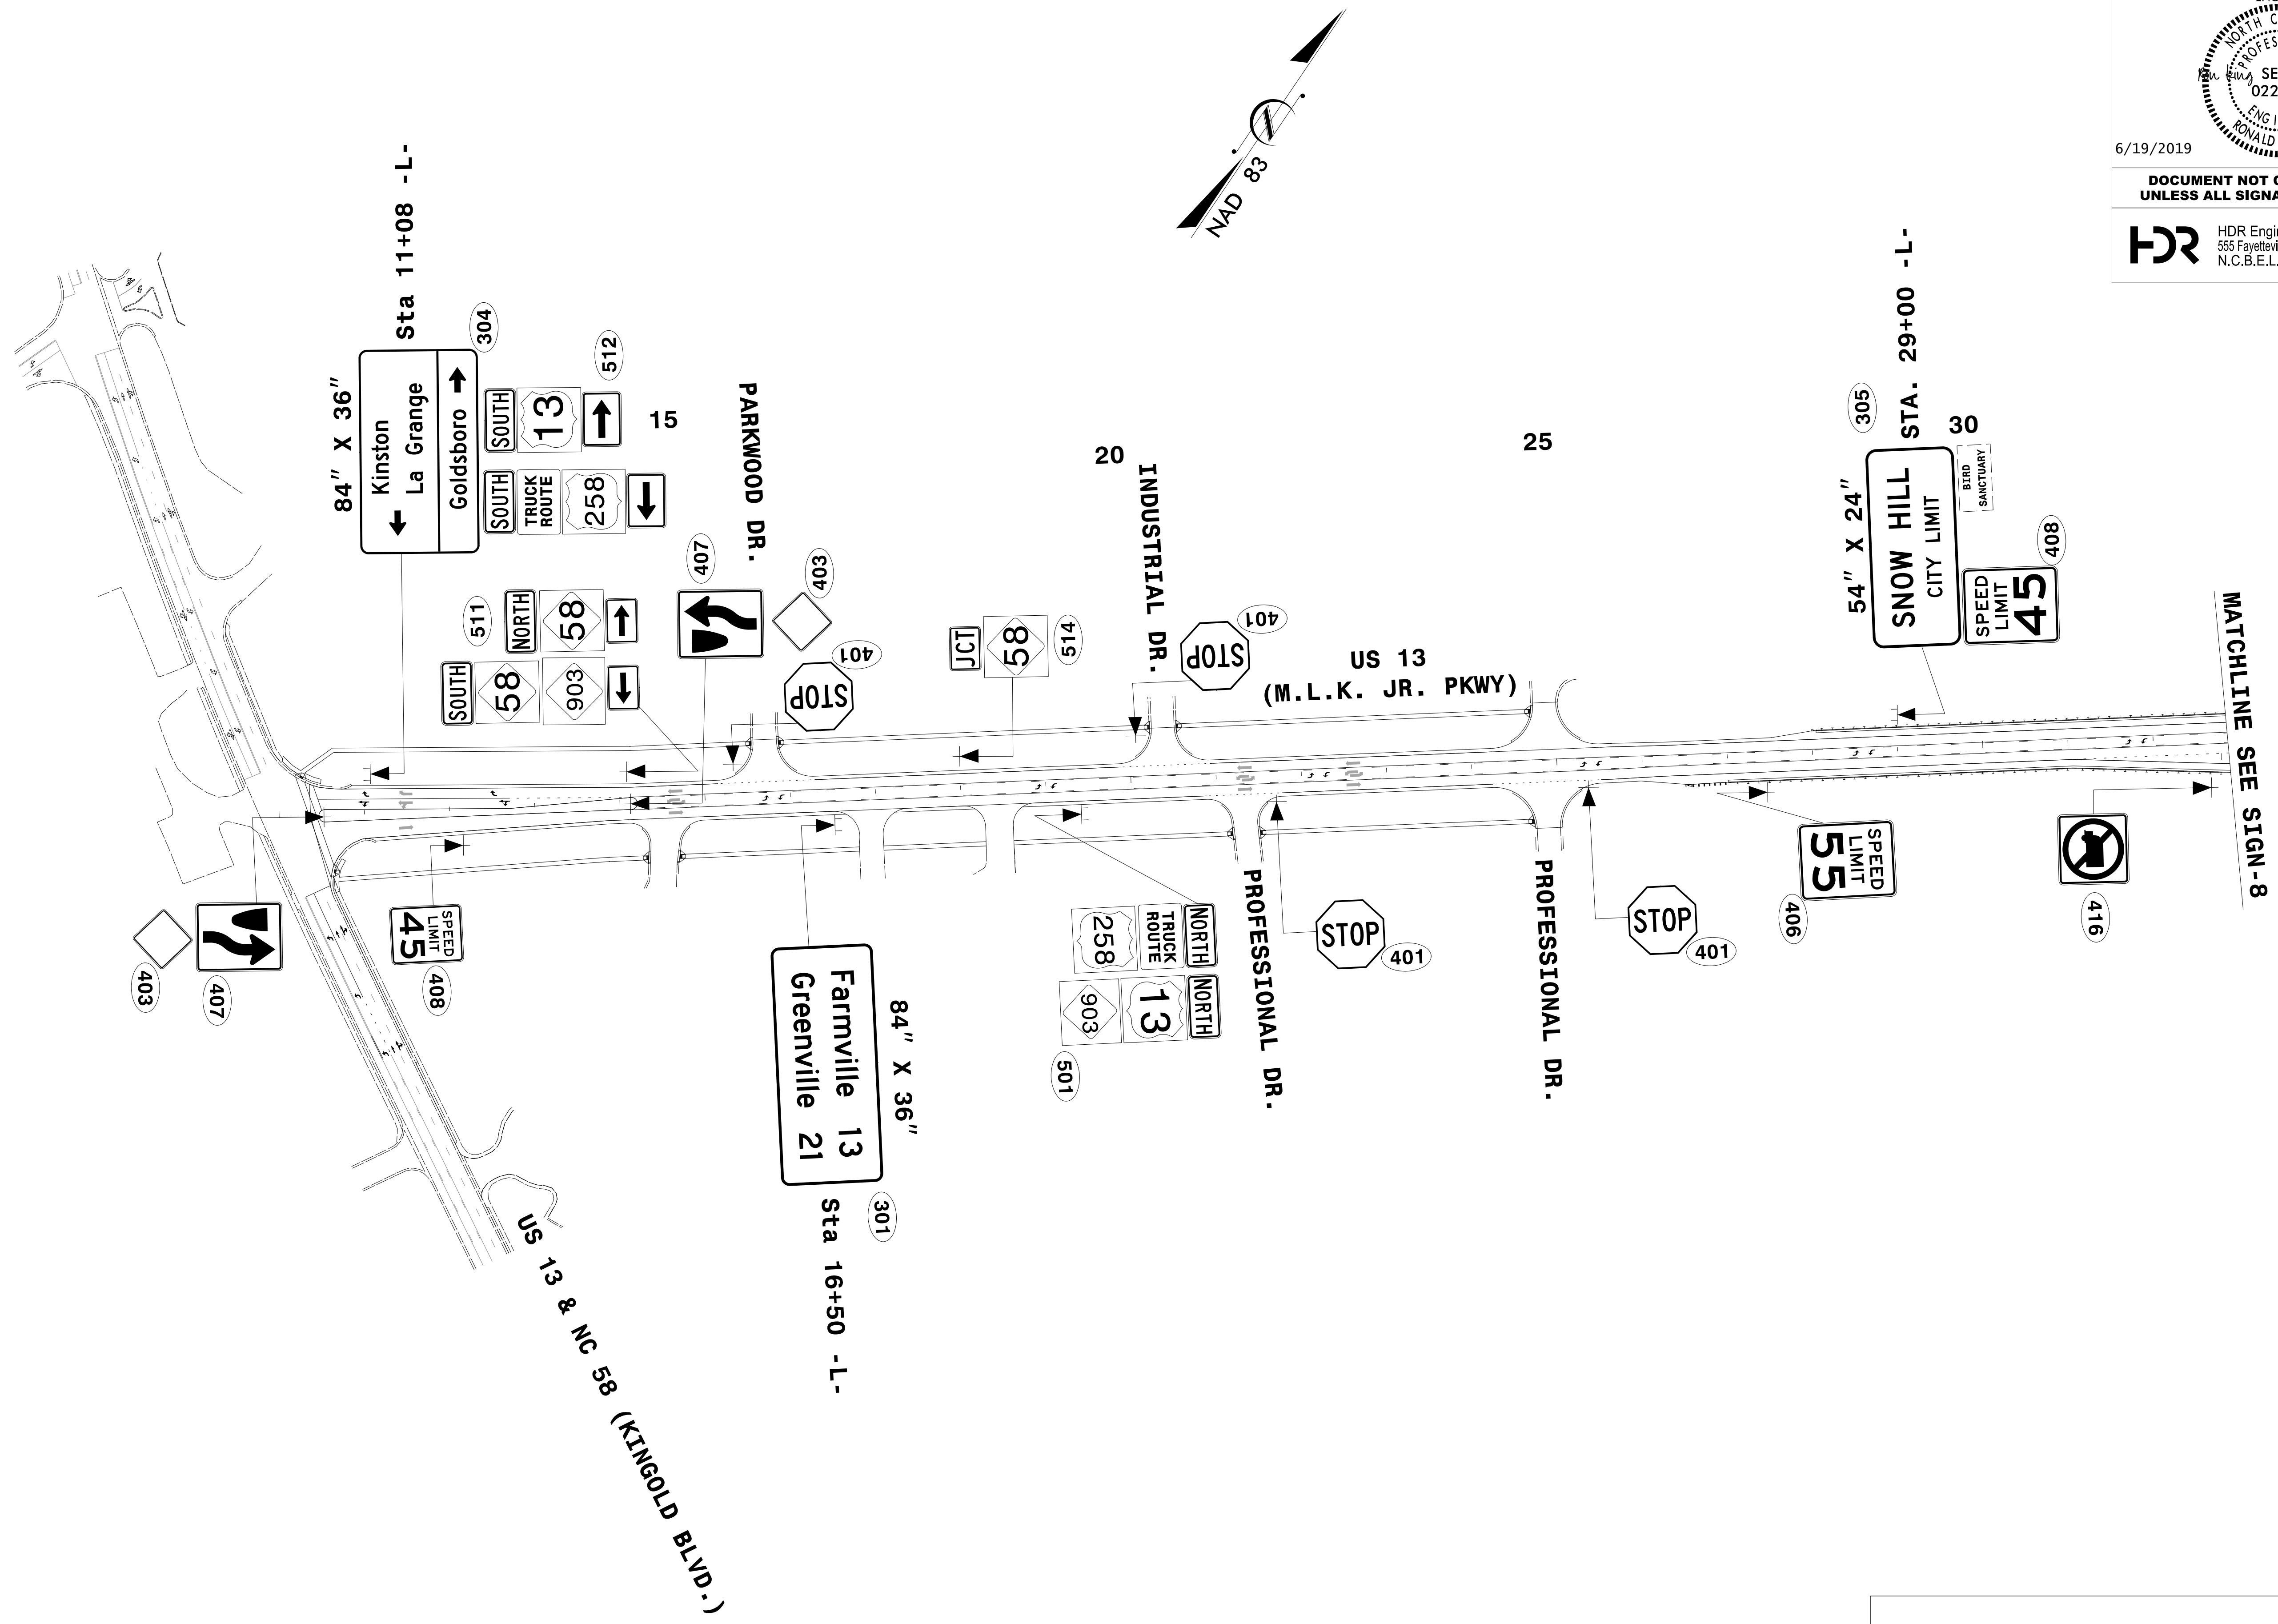


REVISIONS

PLOT DRIVER: \$PLTDRV\$
 USER: \$USER\$
 FILE: \$PWYVAULTPATHDESC\$
 PENTABLE: \$PENTBL\$
 TIME: \$TIME\$
 DATE: \$DATE\$

PROPOSED

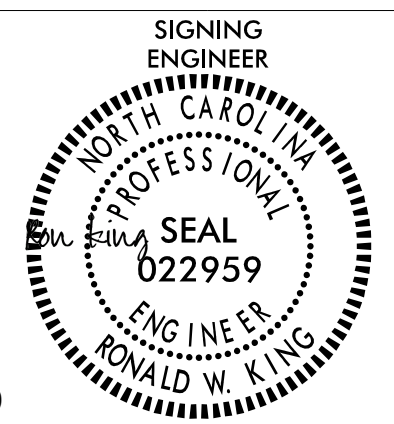PROJECT REFERENCE NO. R-5812	SHEET NO. SIGN-7A
	
6/19/2019	
DOCUMENT NOT CONSIDERED FINAL UNLESS ALL SIGNATURES COMPLETED	
 HDR Engineering, Inc. of the Carolinas 555 Fayetteville St. Suite 900 Raleigh, N.C. 27601 N.C.B.E.L.S. License Number: F-0116	

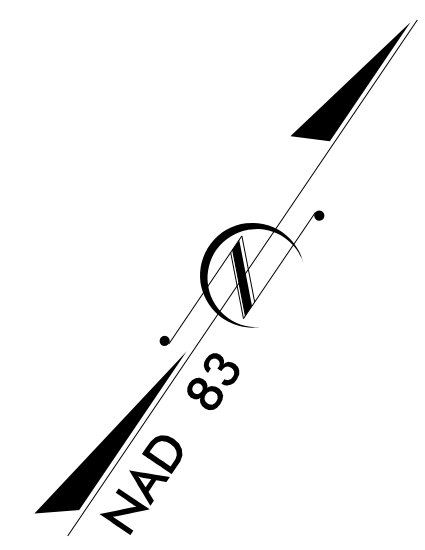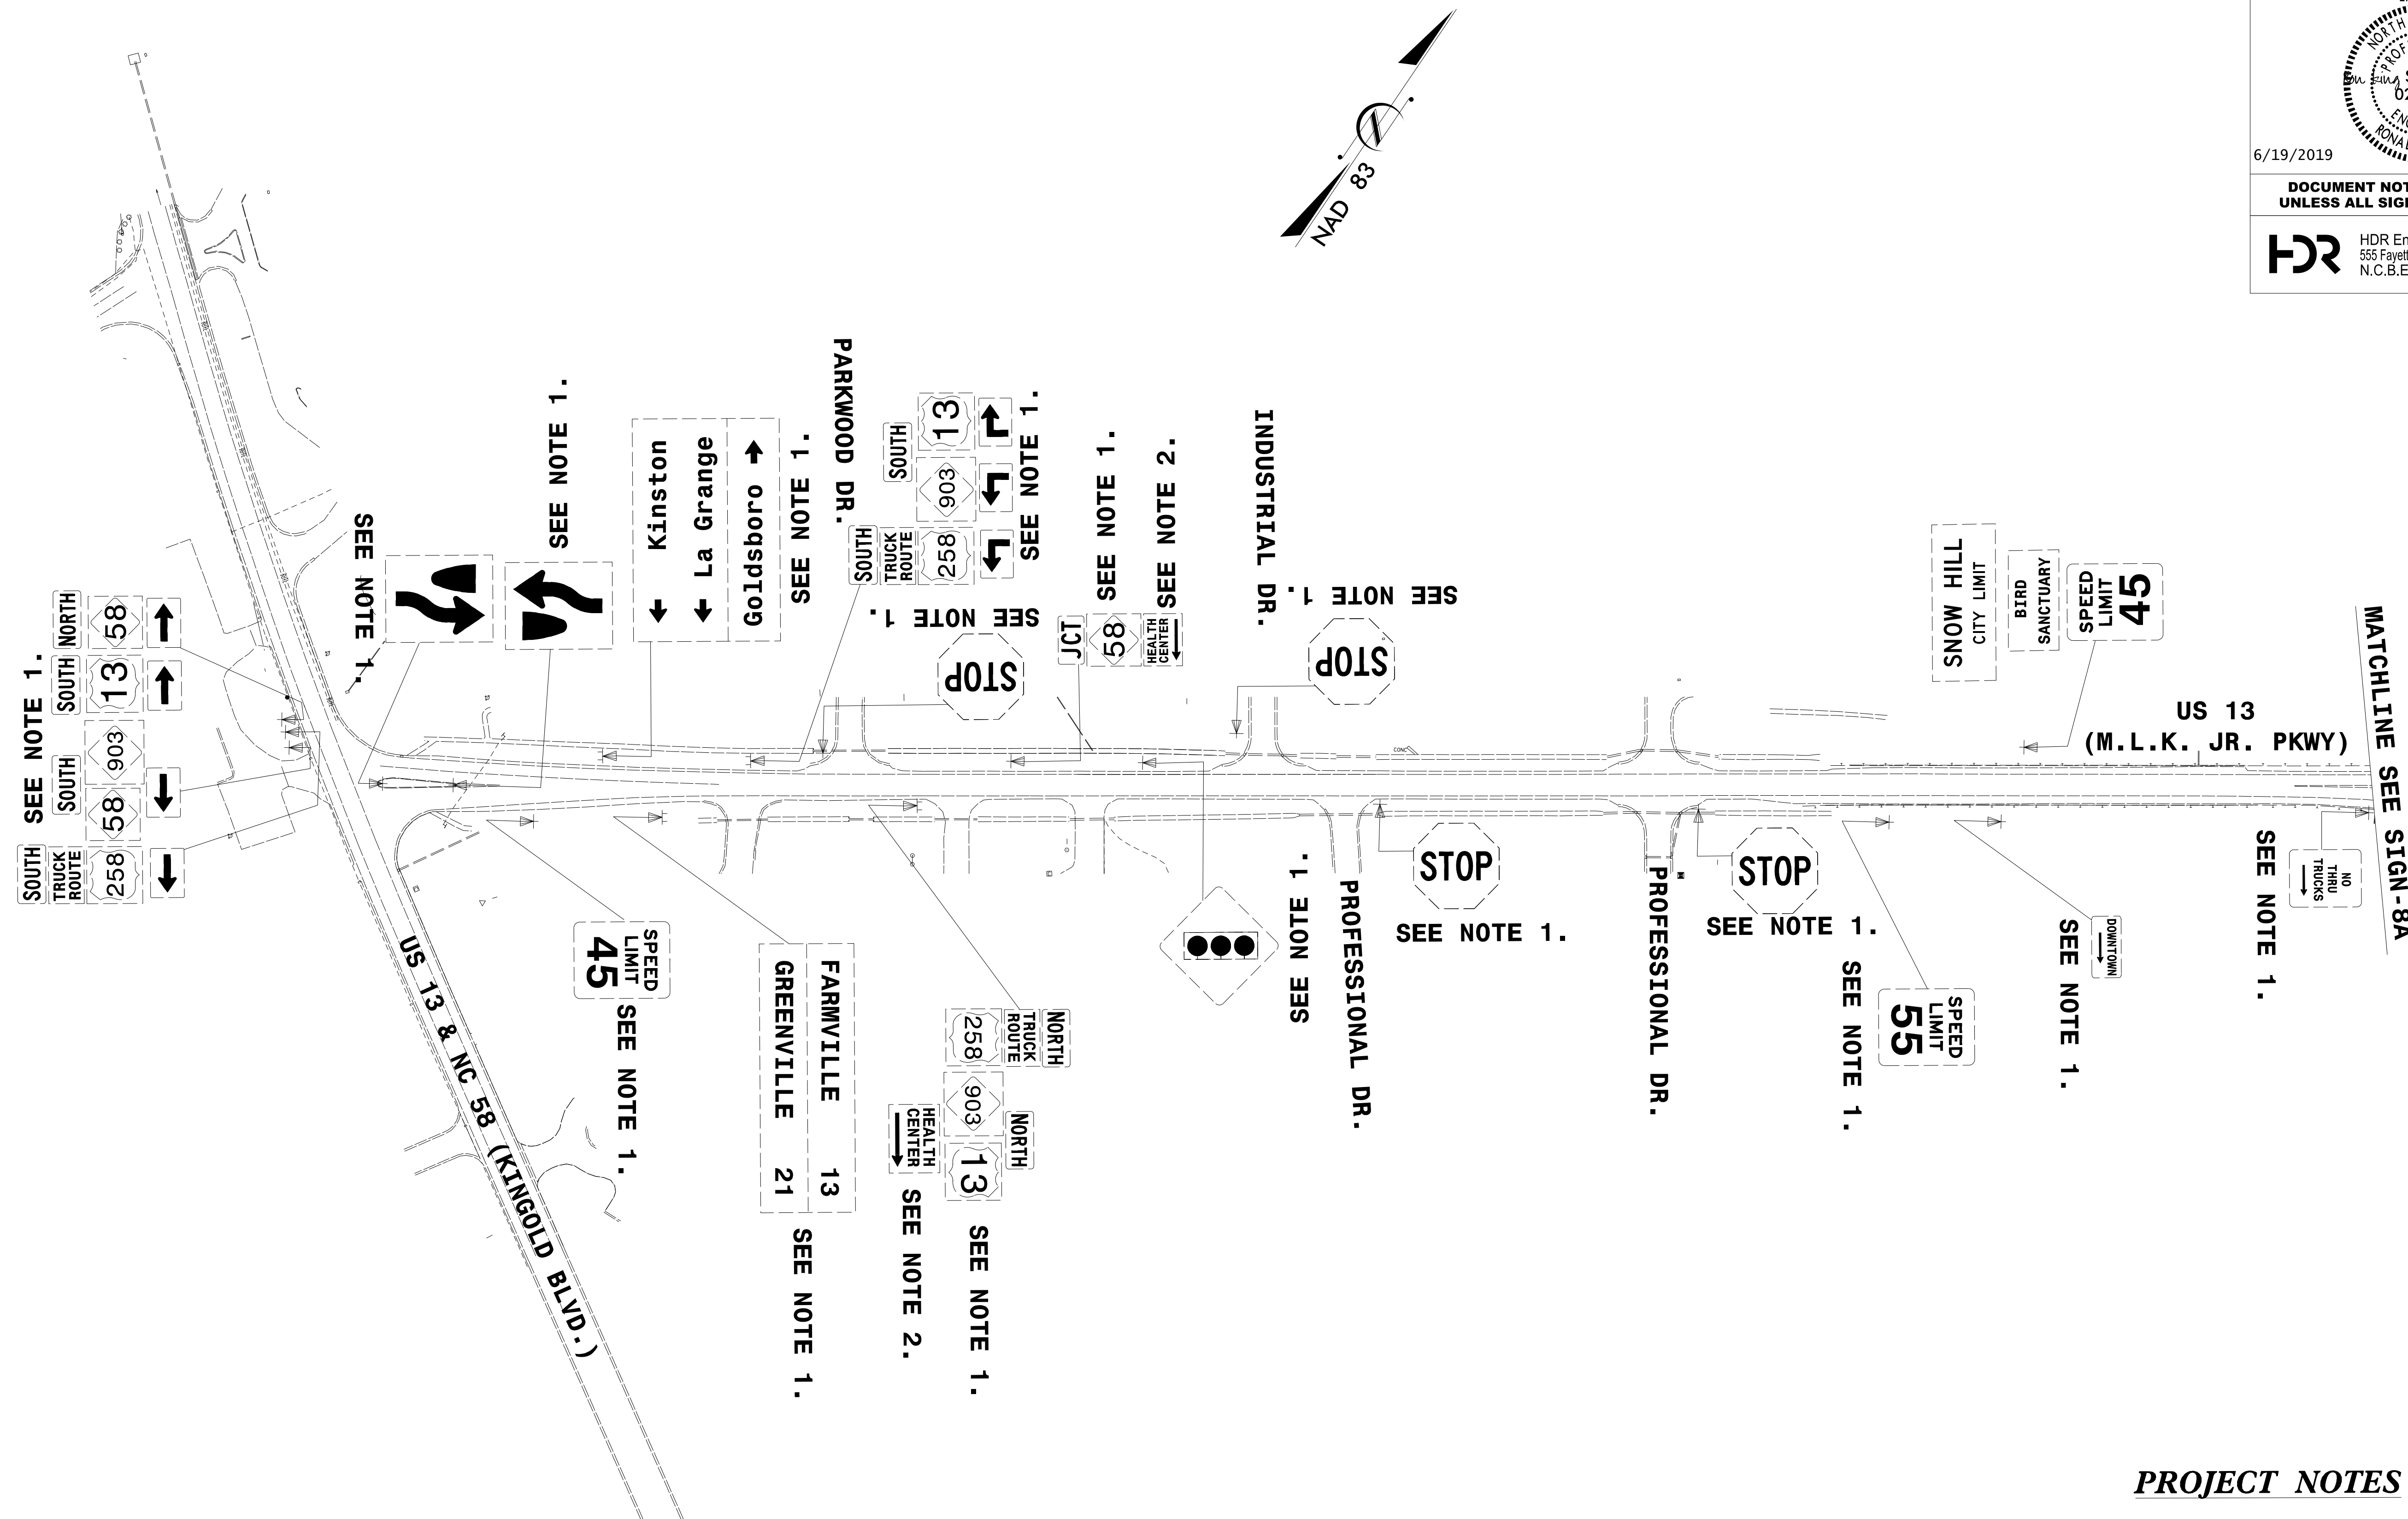



REVISIONS


PLOT DRIVER: \$PLTDRV\$
 USER: \$USER\$
 FILE: \$PWVAVULTPATHDESC\$
 DATE: \$DATE\$
 PENTABLE: \$PENTBL\$
 TIME: \$TIME\$

PROJECT NOTES

1. DISPOSAL OF SIGN SYSTEM, WOOD
2. RELOCATED BY OTHERS
3. MAINTAINED BY OTHERS

EXISTING

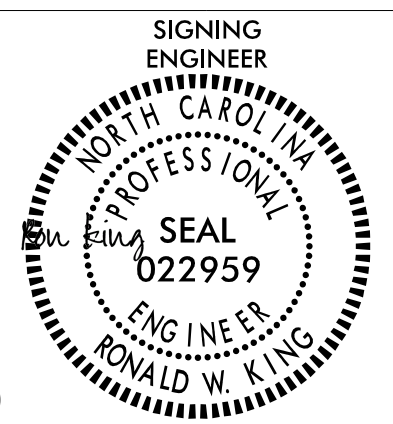

PROJECT REFERENCE NO. R-5812	SHEET NO. SIGN-8
SIGNING ENGINEER  SEAL 022959 ENGINEER RONALD W. KING	
6/19/2019	
DOCUMENT NOT CONSIDERED FINAL UNLESS ALL SIGNATURES COMPLETED	
 HDR Engineering, Inc. of the Carolinas 555 Fayetteville St. Suite 900 Raleigh, N.C. 27601 N.C.B.E.L.S. License Number: F-0116	


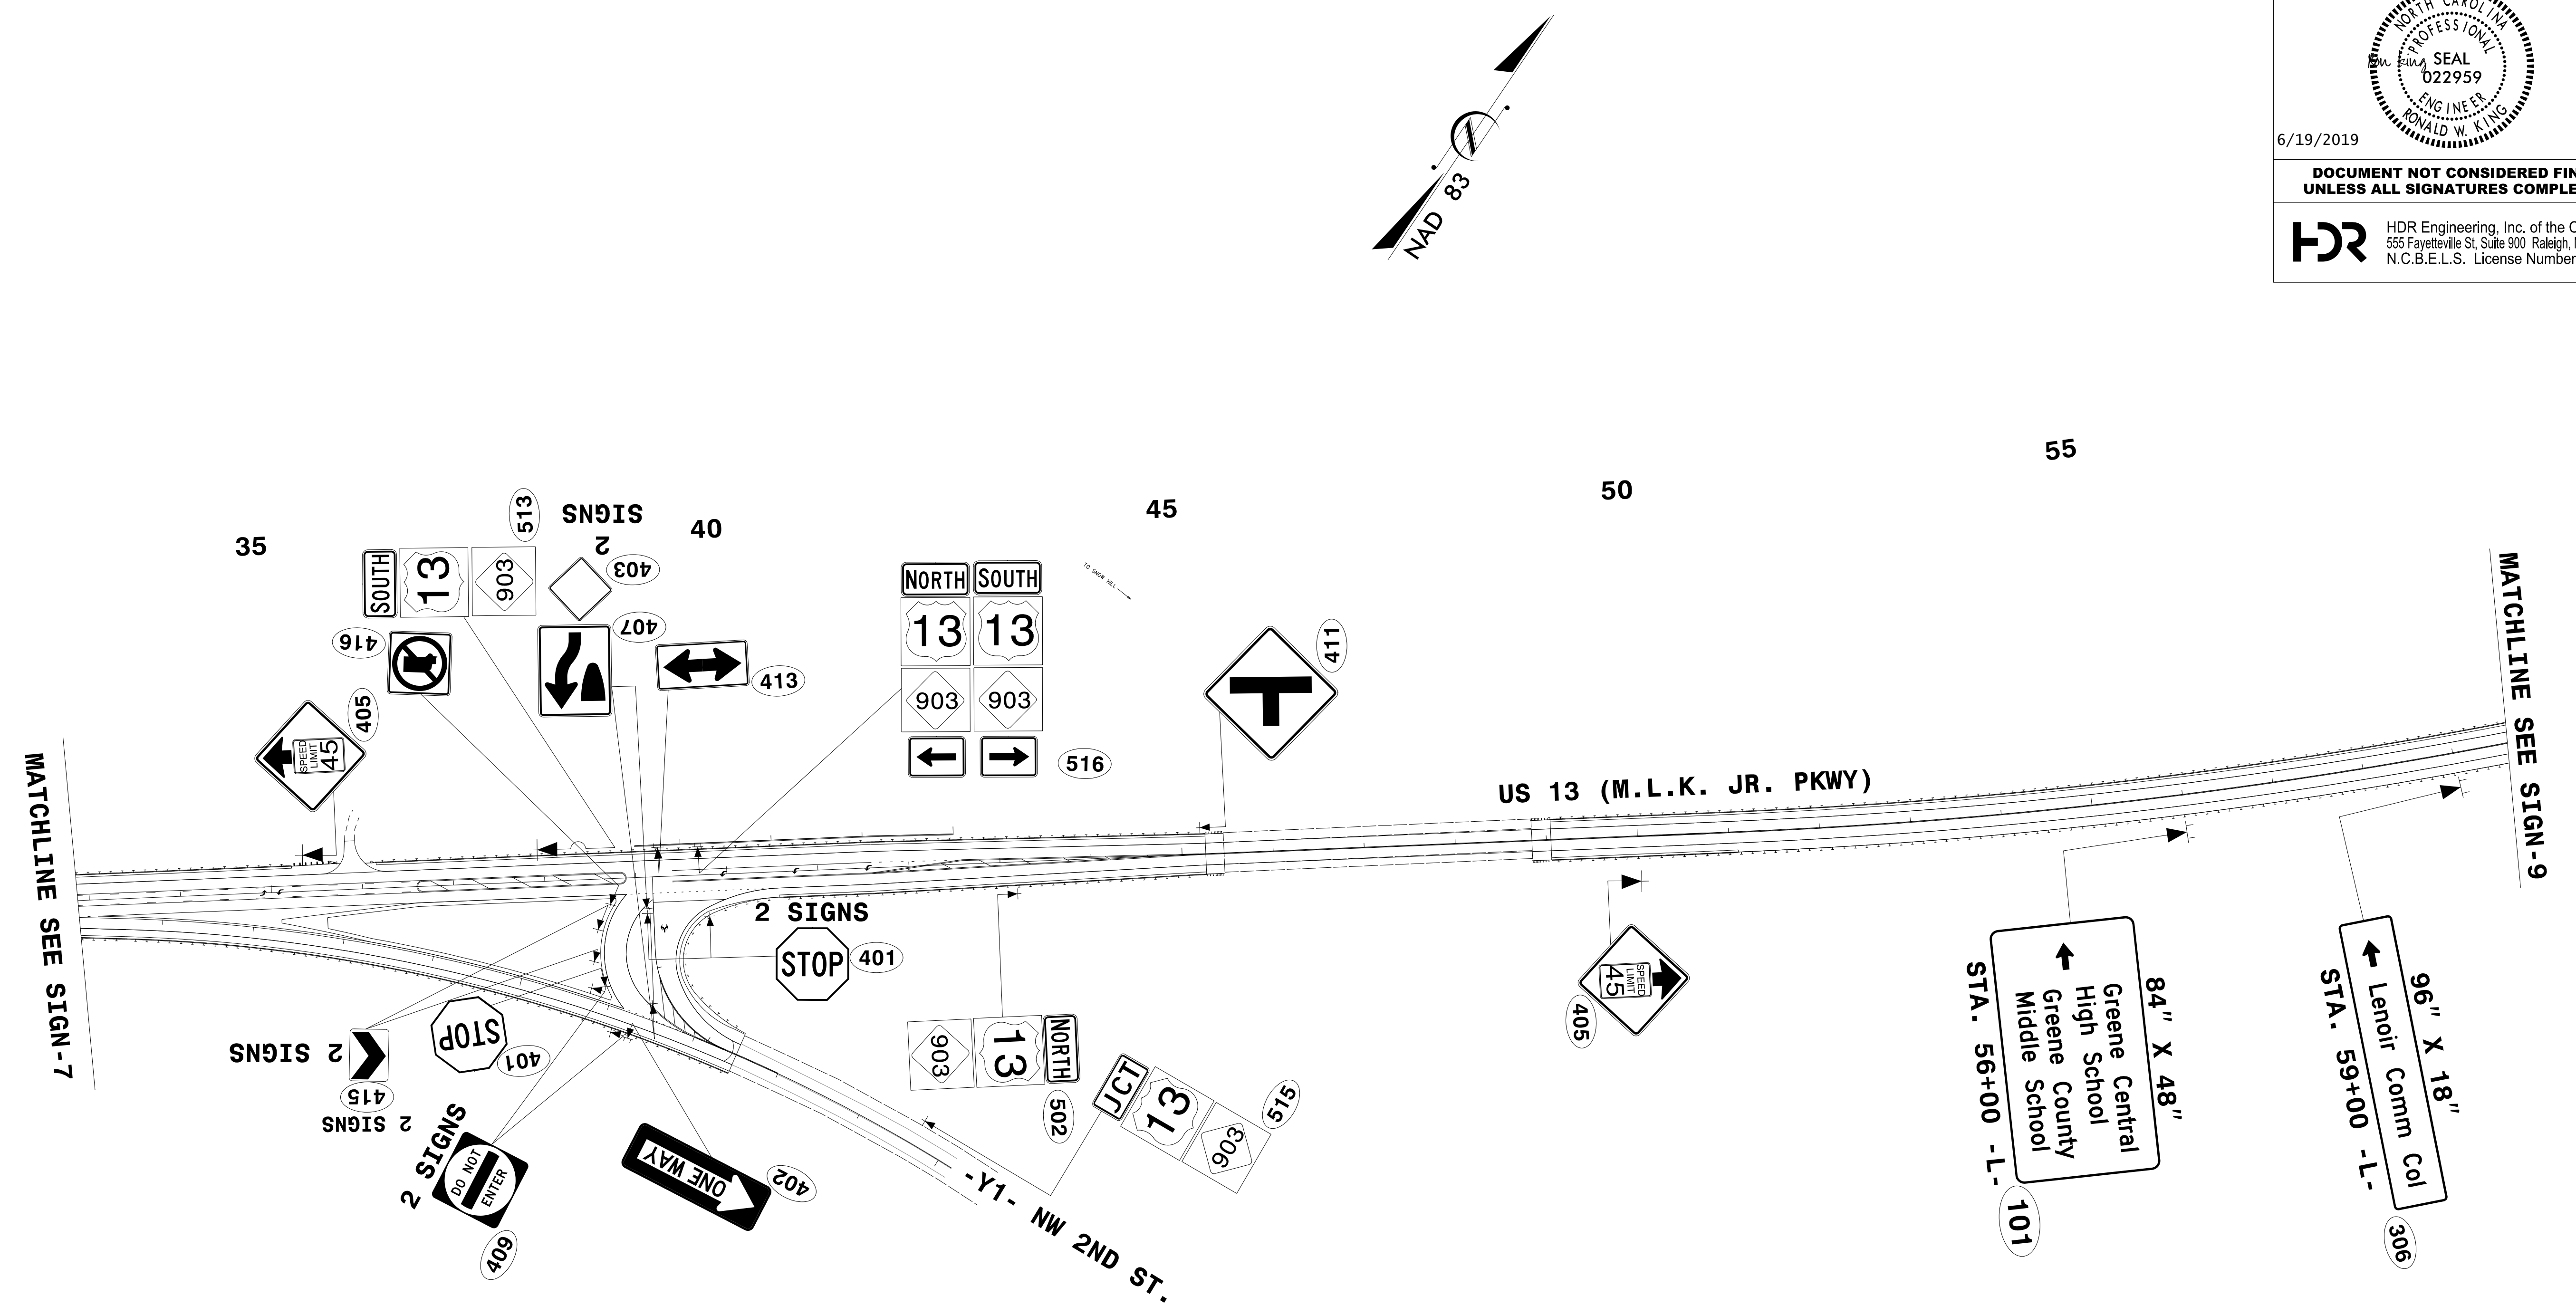


PROPOSED

REVISIONS

PLOT DRIVER: \$PLTDRV\$
 USER: \$USER\$
 FILE: \$PWYVAULTPATHDESC\$
 PENTABLE: \$PENTBL\$
 TIME: \$TIME\$
 DATE: \$DATE\$

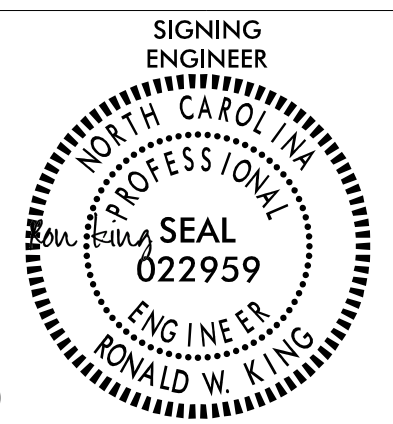PROJECT REFERENCE NO. R-5812	SHEET NO. SIGN-8A
SIGNING ENGINEER  SEAL 022959 ENGINEER RONALD W. KING	
6/19/2019	
DOCUMENT NOT CONSIDERED FINAL UNLESS ALL SIGNATURES COMPLETED	
 HDR Engineering, Inc. of the Carolinas 555 Fayetteville St. Suite 900 Raleigh, N.C. 27601 N.C.B.E.L.S. License Number: F-0116	

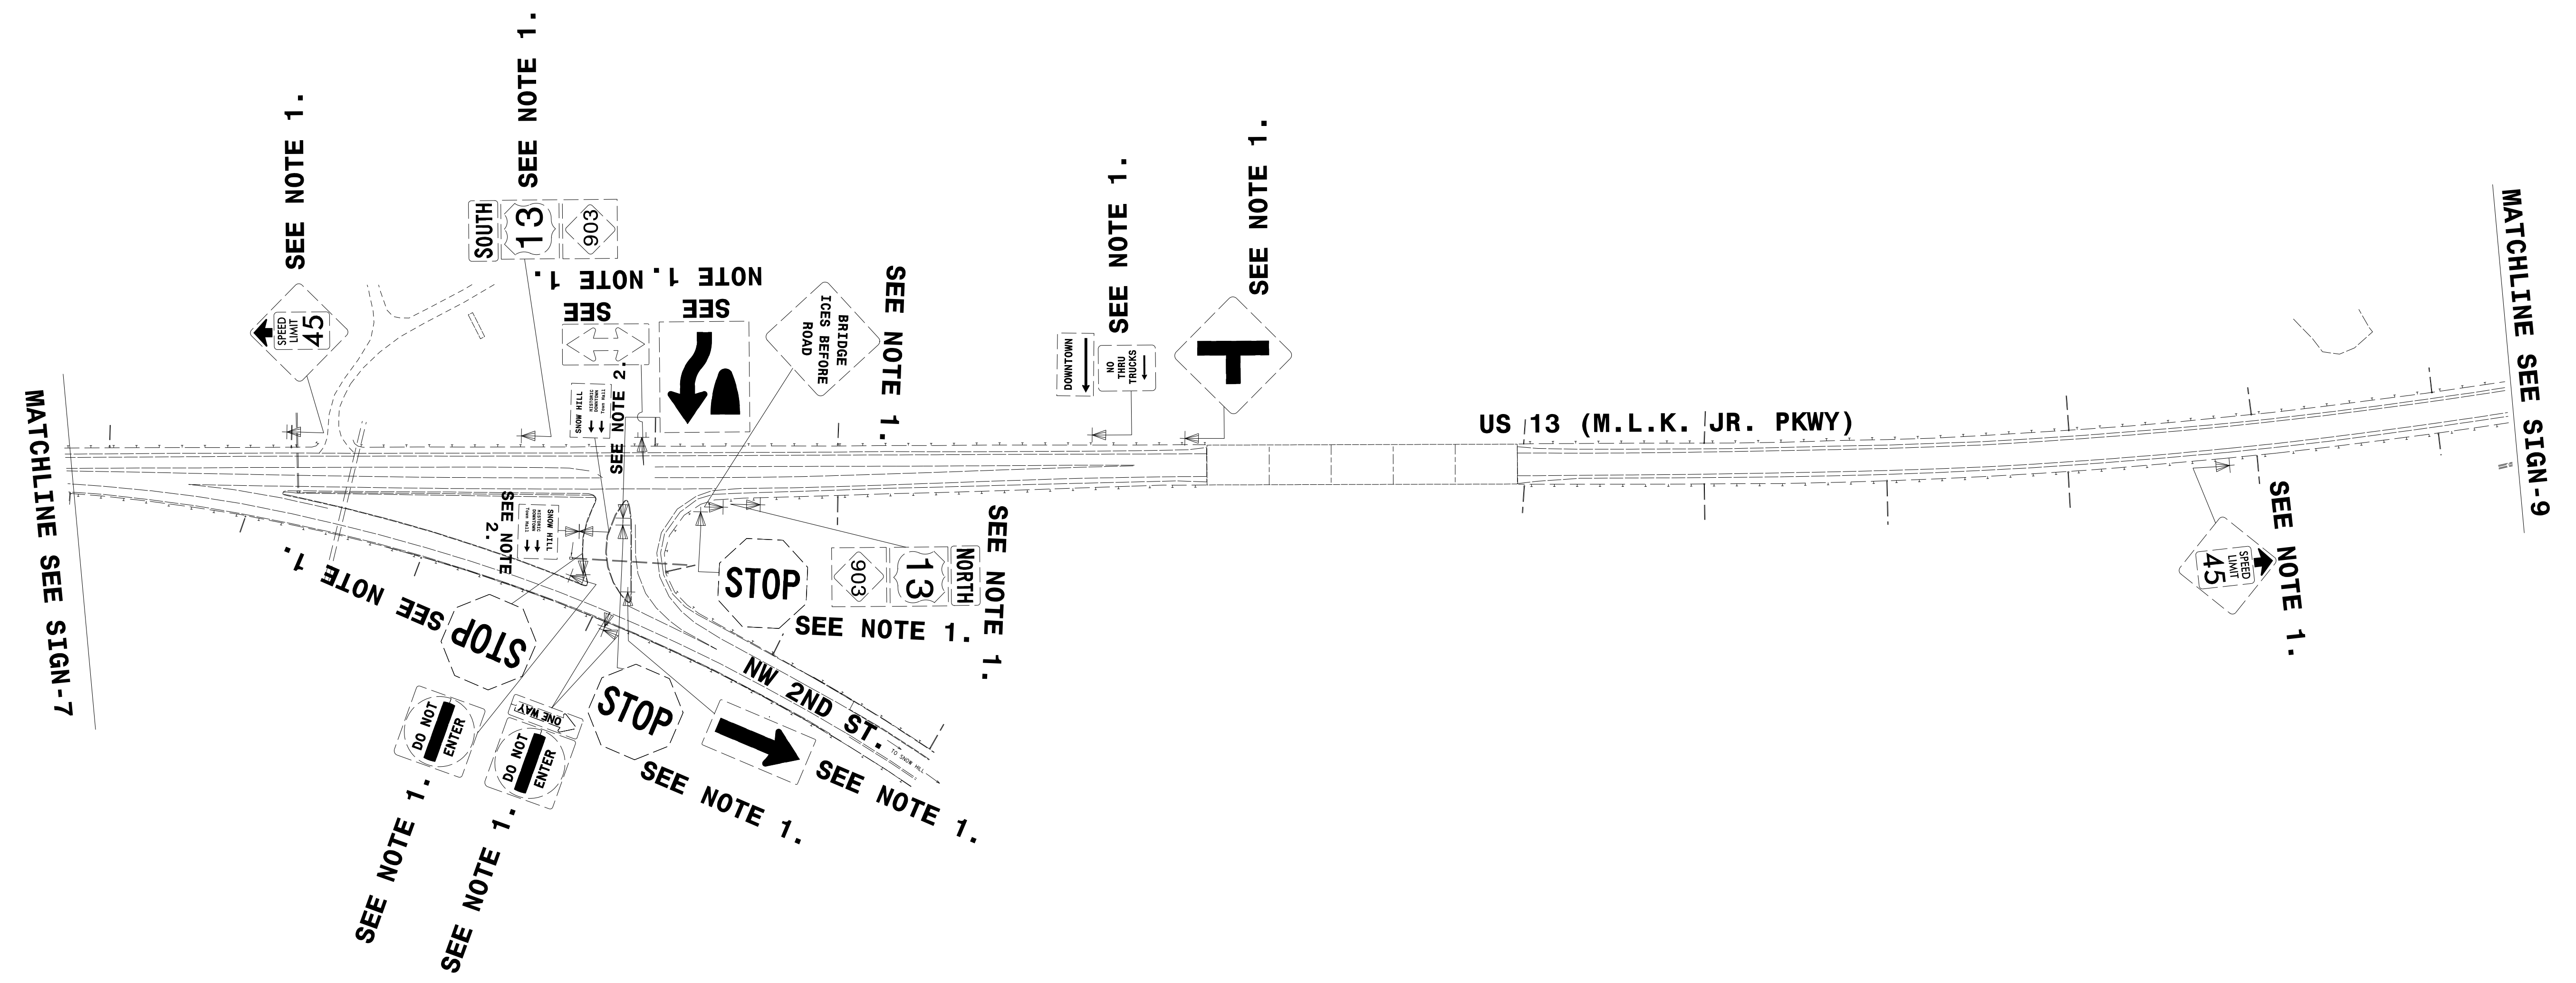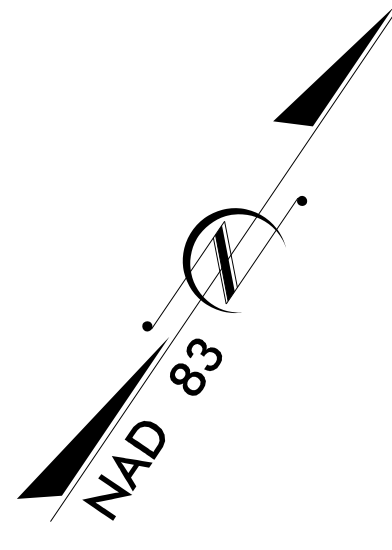



PROJECT NOTES


1. DISPOSAL OF SIGN SYSTEM, WOOD
2. RELOCATED BY OTHERS
3. MAINTAINED BY OTHERS

EXISTING

PLOT DRIVER: \$PLTDRV\$ PENTABLE: \$PENTBL\$
 USER: \$USER\$ DATE: \$DATE\$ TIME: \$TIME\$
 FILE: \$PWVAVULTPATHDESC\$

REVISIONS

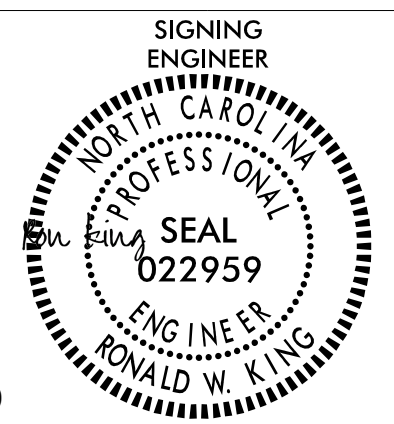PROJECT REFERENCE NO. R-5812	SHEET NO. SIGN-9
SIGNING ENGINEER  SEAL 022959 ENGINEER RONALD W. KING	
6/19/2019	
DOCUMENT NOT CONSIDERED FINAL UNLESS ALL SIGNATURES COMPLETED	
 HDR Engineering, Inc. of the Carolinas 555 Fayetteville St. Suite 900 Raleigh, N.C. 27601 N.C.B.E.L.S. License Number: F-0116	

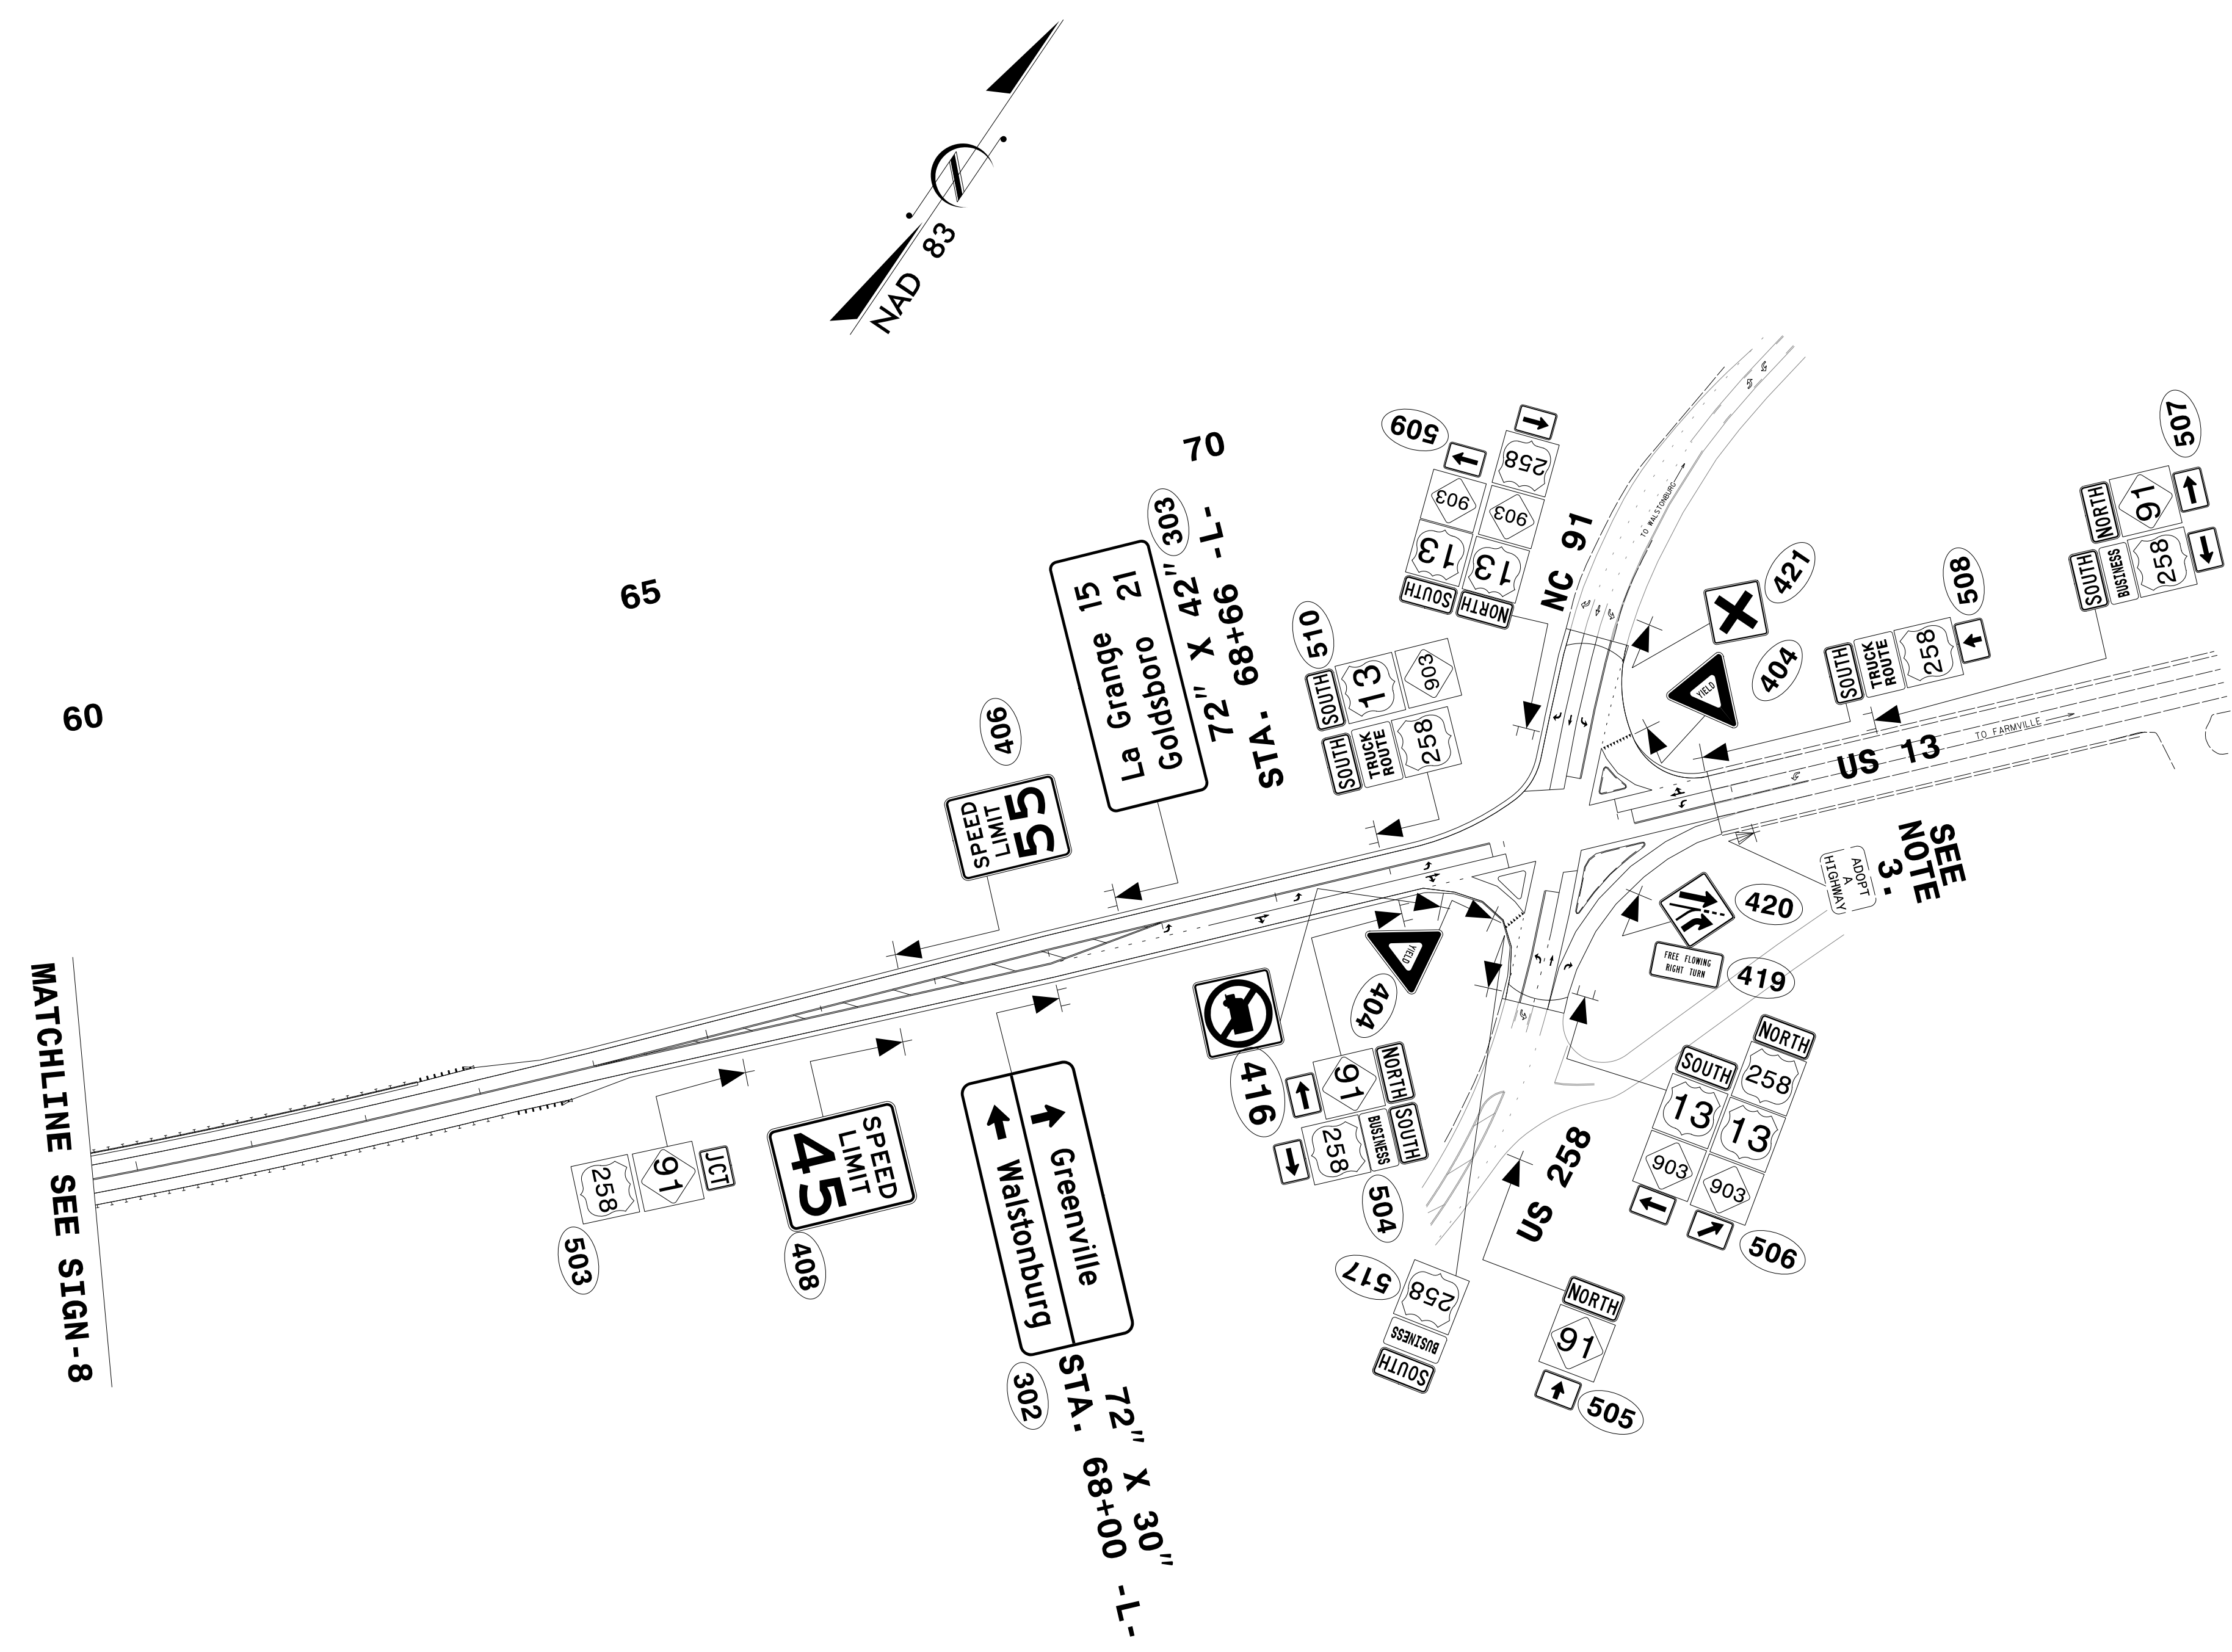


REVISIONS

PLOT DRIVER: \$PLTDRV\$
 USER: \$USER\$
 FILE: \$PWYVAULTPATHDESC\$
 PENTABLE: \$PENTBL\$
 TIME: \$TIME\$
 DATE: \$DATE\$

PROJECT NOTES

1. DISPOSAL OF SIGN SYSTEM, WOOD
2. RELOCATED BY OTHERS
3. MAINTAINED BY OTHERS


PROPOSED

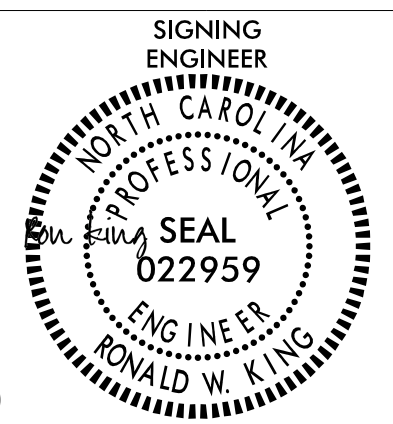

6/19/2019

**DOCUMENT NOT CONSIDERED FINAL
UNLESS ALL SIGNATURES COMPLETED**

HDR HDR Engineering, Inc. of the Carolinas
555 Fayetteville St. Suite 900 Raleigh, N.C. 27601
N.C.B.E.L.S. License Number: F-0116

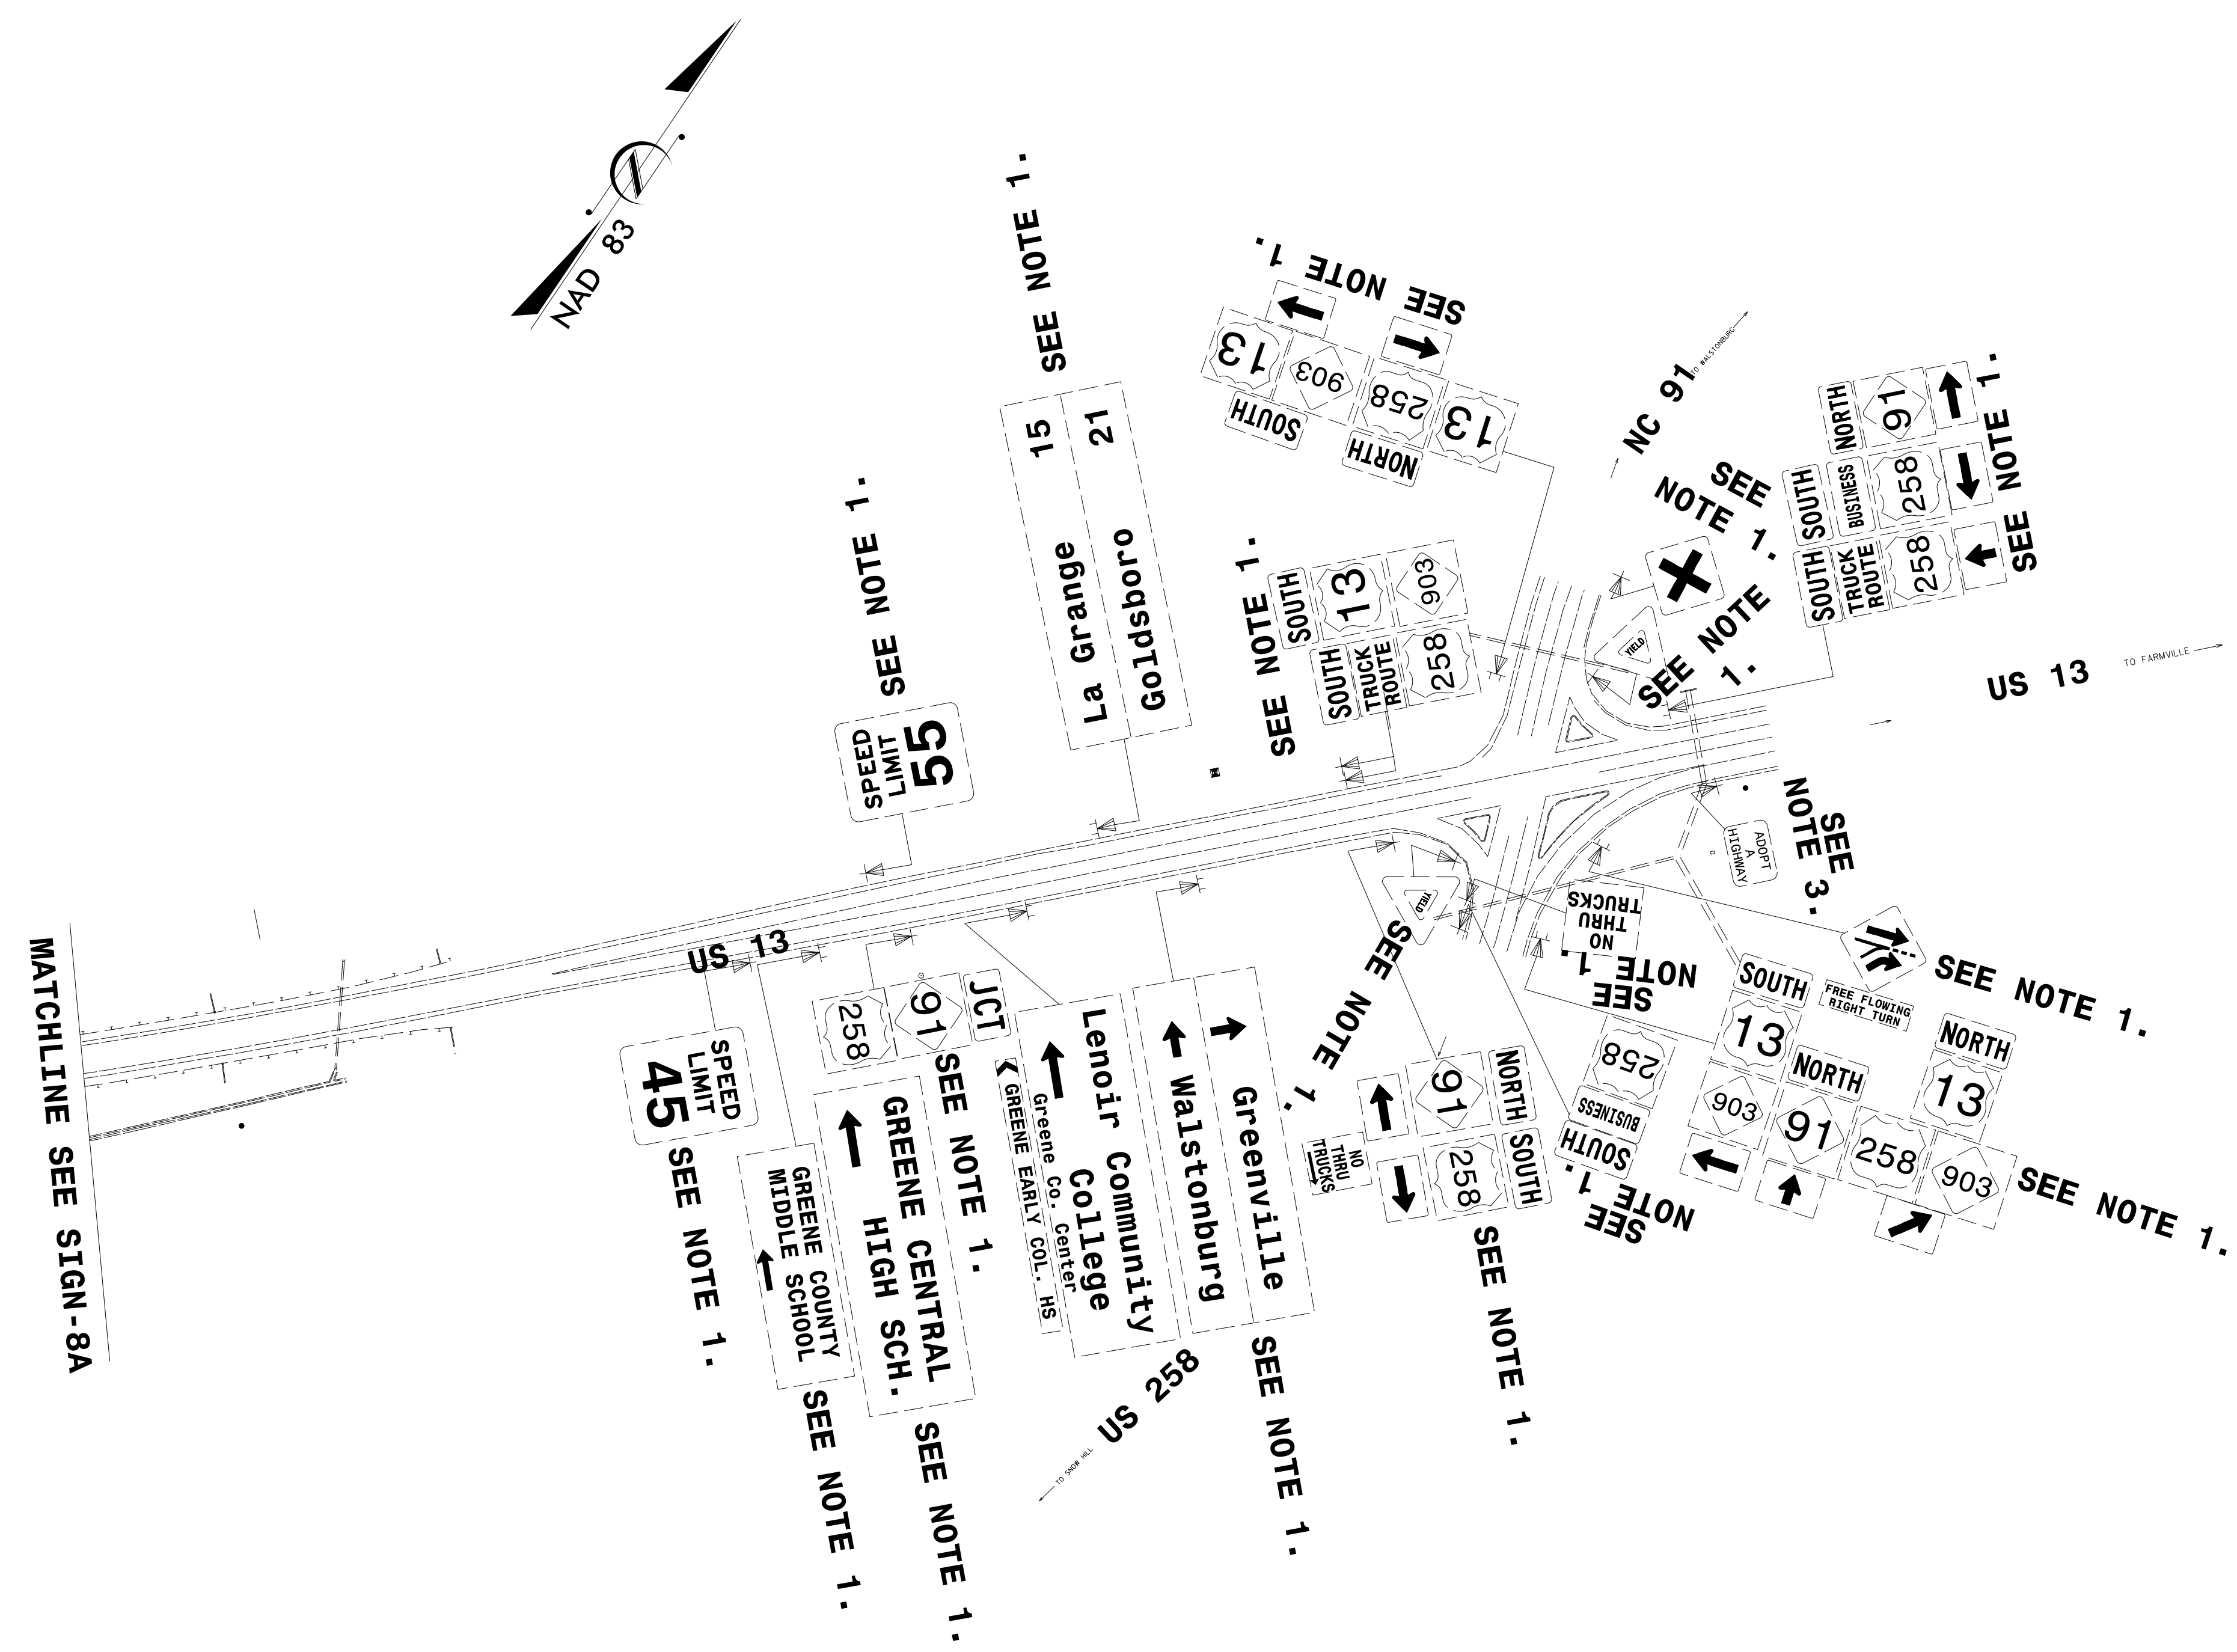

REVISIONS

PLOT DRIVER: \$PLTDRV\$
 USER: \$USER\$
 FILE: \$PWYARVAULTPATHDESC\$

DATE: \$DATE\$
 TIME: \$TIME\$

PROJECT NOTES

1. DISPOSAL OF SIGN SYSTEM, WOOD
2. RELOCATED BY OTHERS
3. MAINTAINED BY OTHERS

EXISTING