



8/17/19

PROJECT REFERENCE NO. <b>U-5827</b>	SHEET NO. <b>2B-1</b>
RW SHEET NO.	
ROADWAY DESIGN ENGINEER	
<p><b>DOCUMENT NOT CONSIDERED FINAL</b> <b>UNLESS ALL SIGNATURES COMPLETED</b></p>	
<p><b>RAMEY KEMP ASSOCIATES, INC.</b> Transportation Engineers 5808 Faringdon Place, Suite 100 Raleigh, North Carolina 27609 Phone: 919-872-5115 www.rameykemp.com NC License No. C-0910</p>	
<p>SCALE</p>	

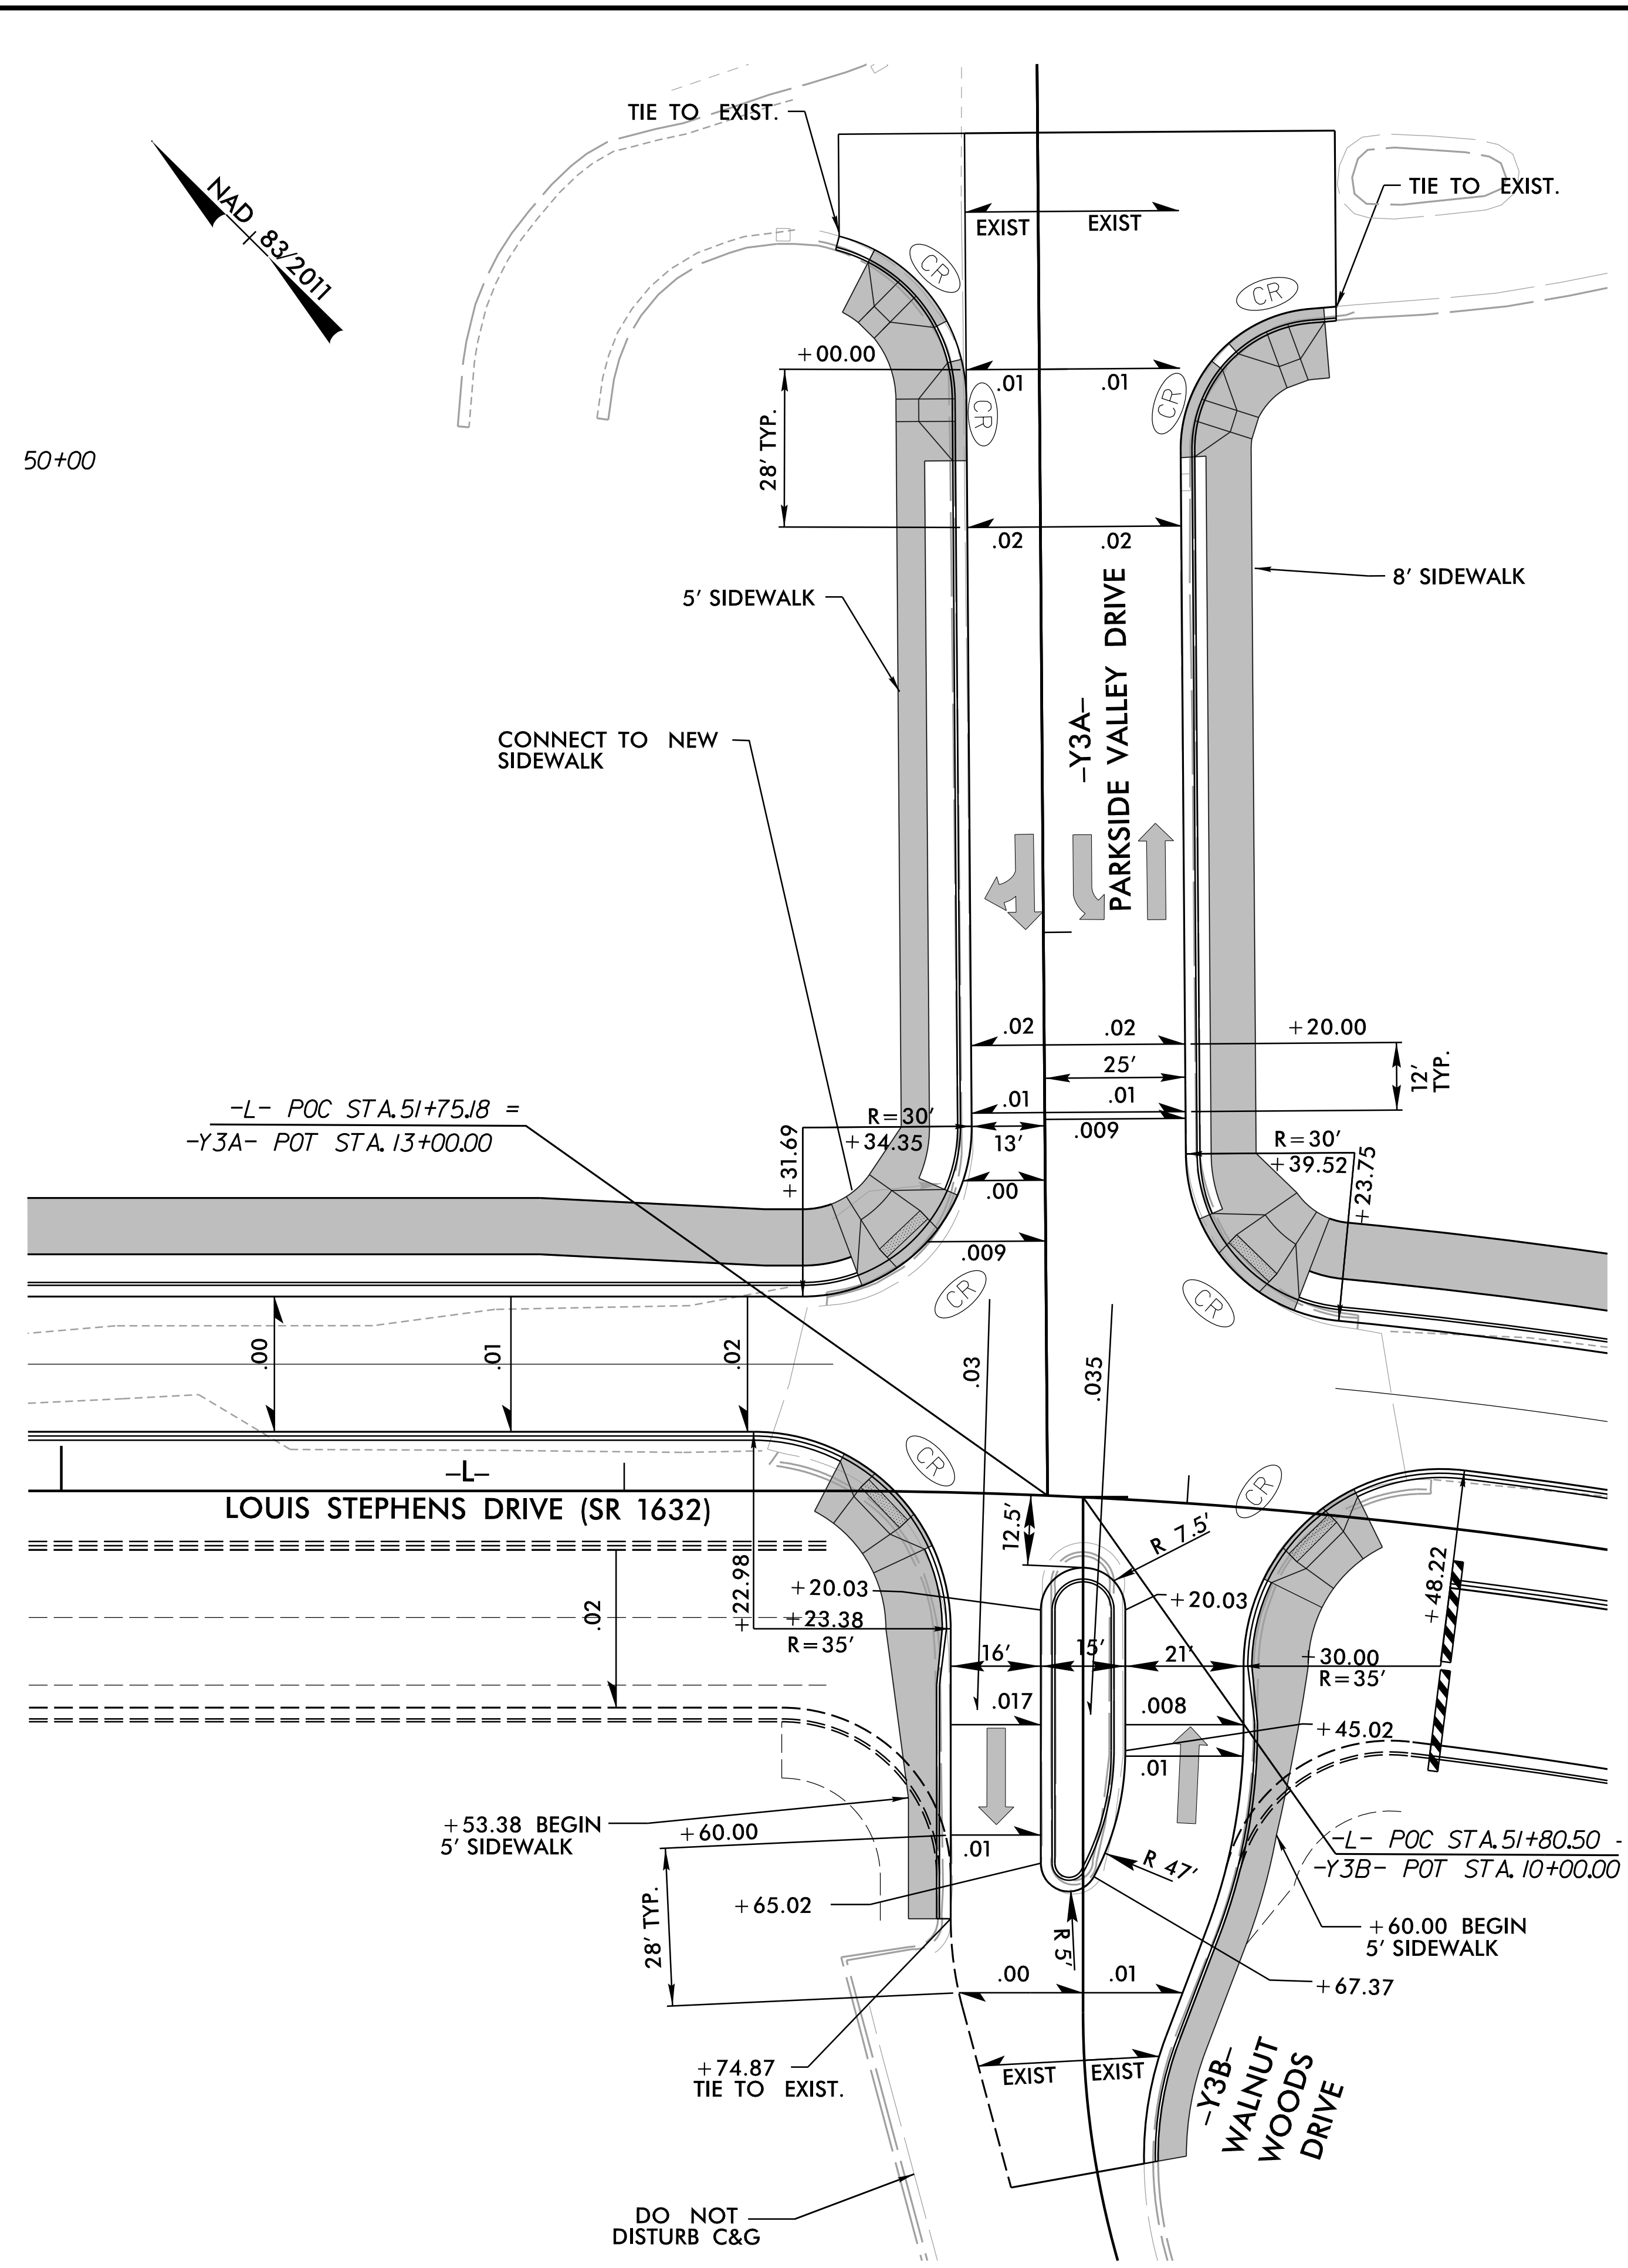

FOR -Y3A- & -Y3B- PLANS, SEE SHEET 6

### INTERSECTION DETAILS

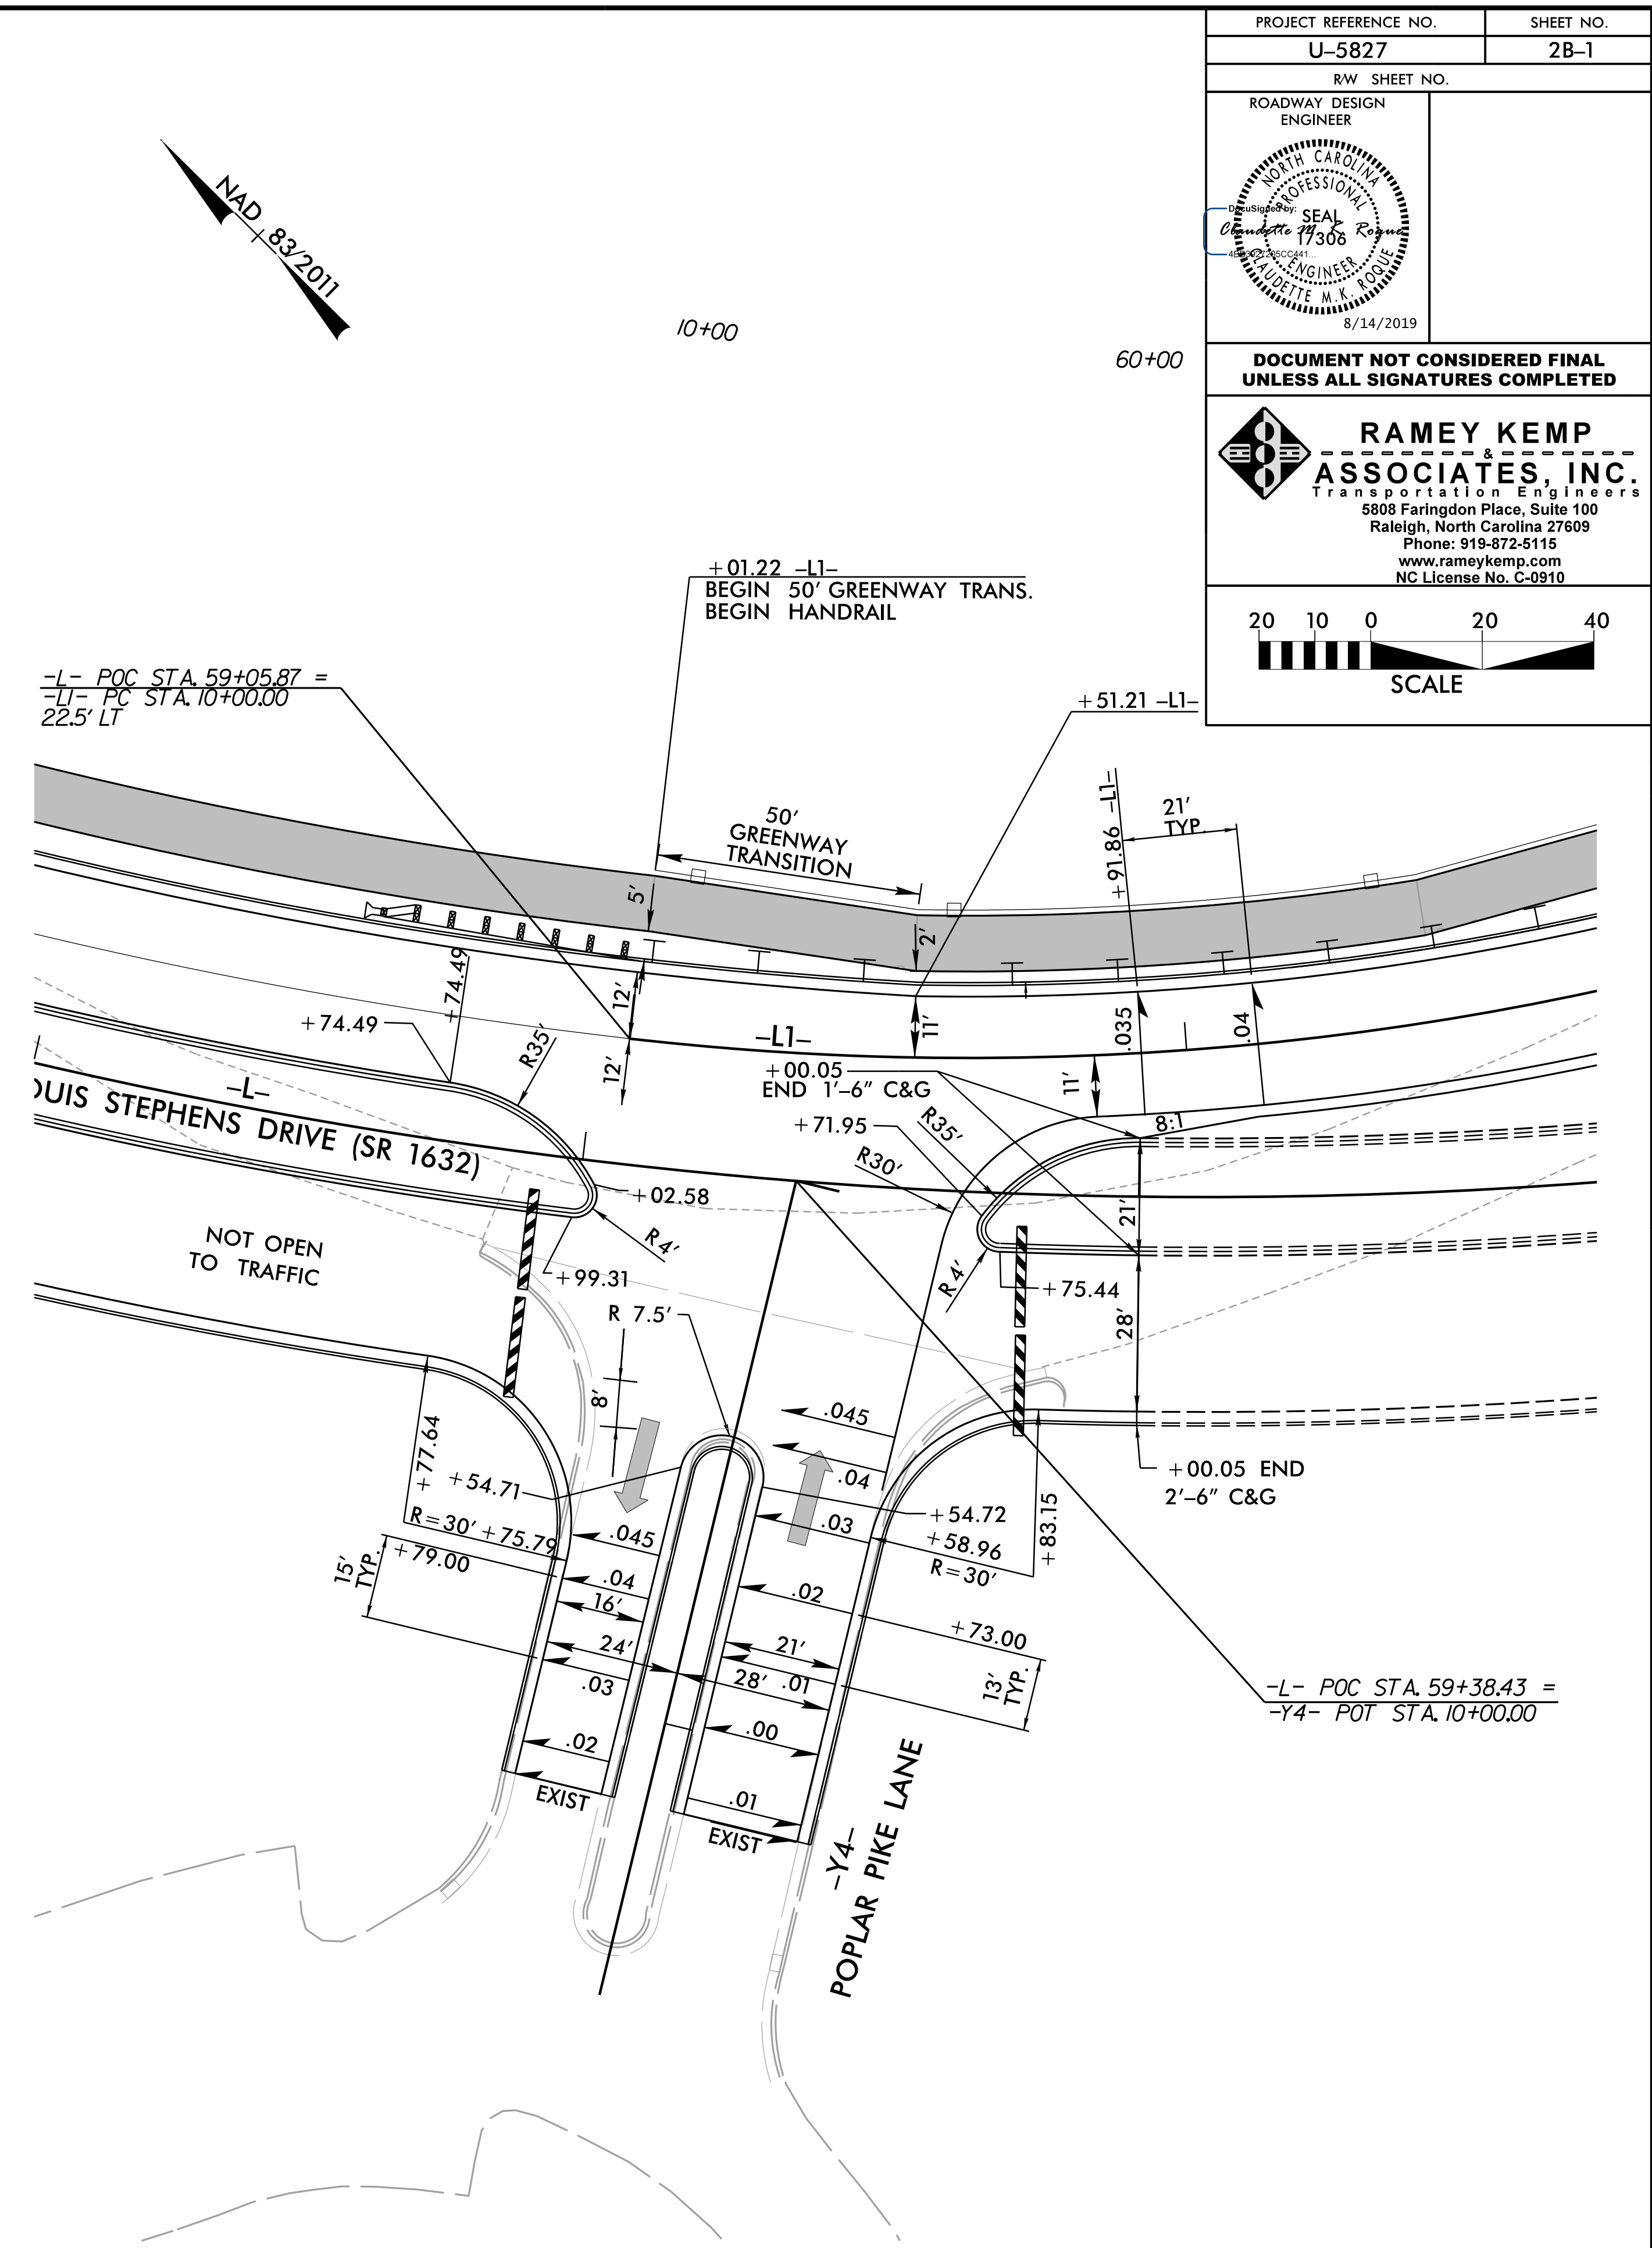

FOR -Y4- PLAN, SEE SHEET 7

5/1/2019 11:11 PM \\ProJ\U5827\_Rd\2B-1.dgn User: KM/ISE