


5/14/19

RAMEY KEMP & ASSOCIATES, INC.
 Transportation Engineers
 5808 Faringdon Place, Suite 100
 Raleigh, North Carolina 27609
 Phone: 919-872-5115
 www.rameykemp.com
 NC License No. C-0910


PROJECT REFERENCE NO. U-5827	SHEET NO. 10
ROADWAY DESIGN ENGINEER	HYDRAULICS ENGINEER

DOCUMENT NOT CONSIDERED FINAL UNLESS ALL SIGNATURES COMPLETED

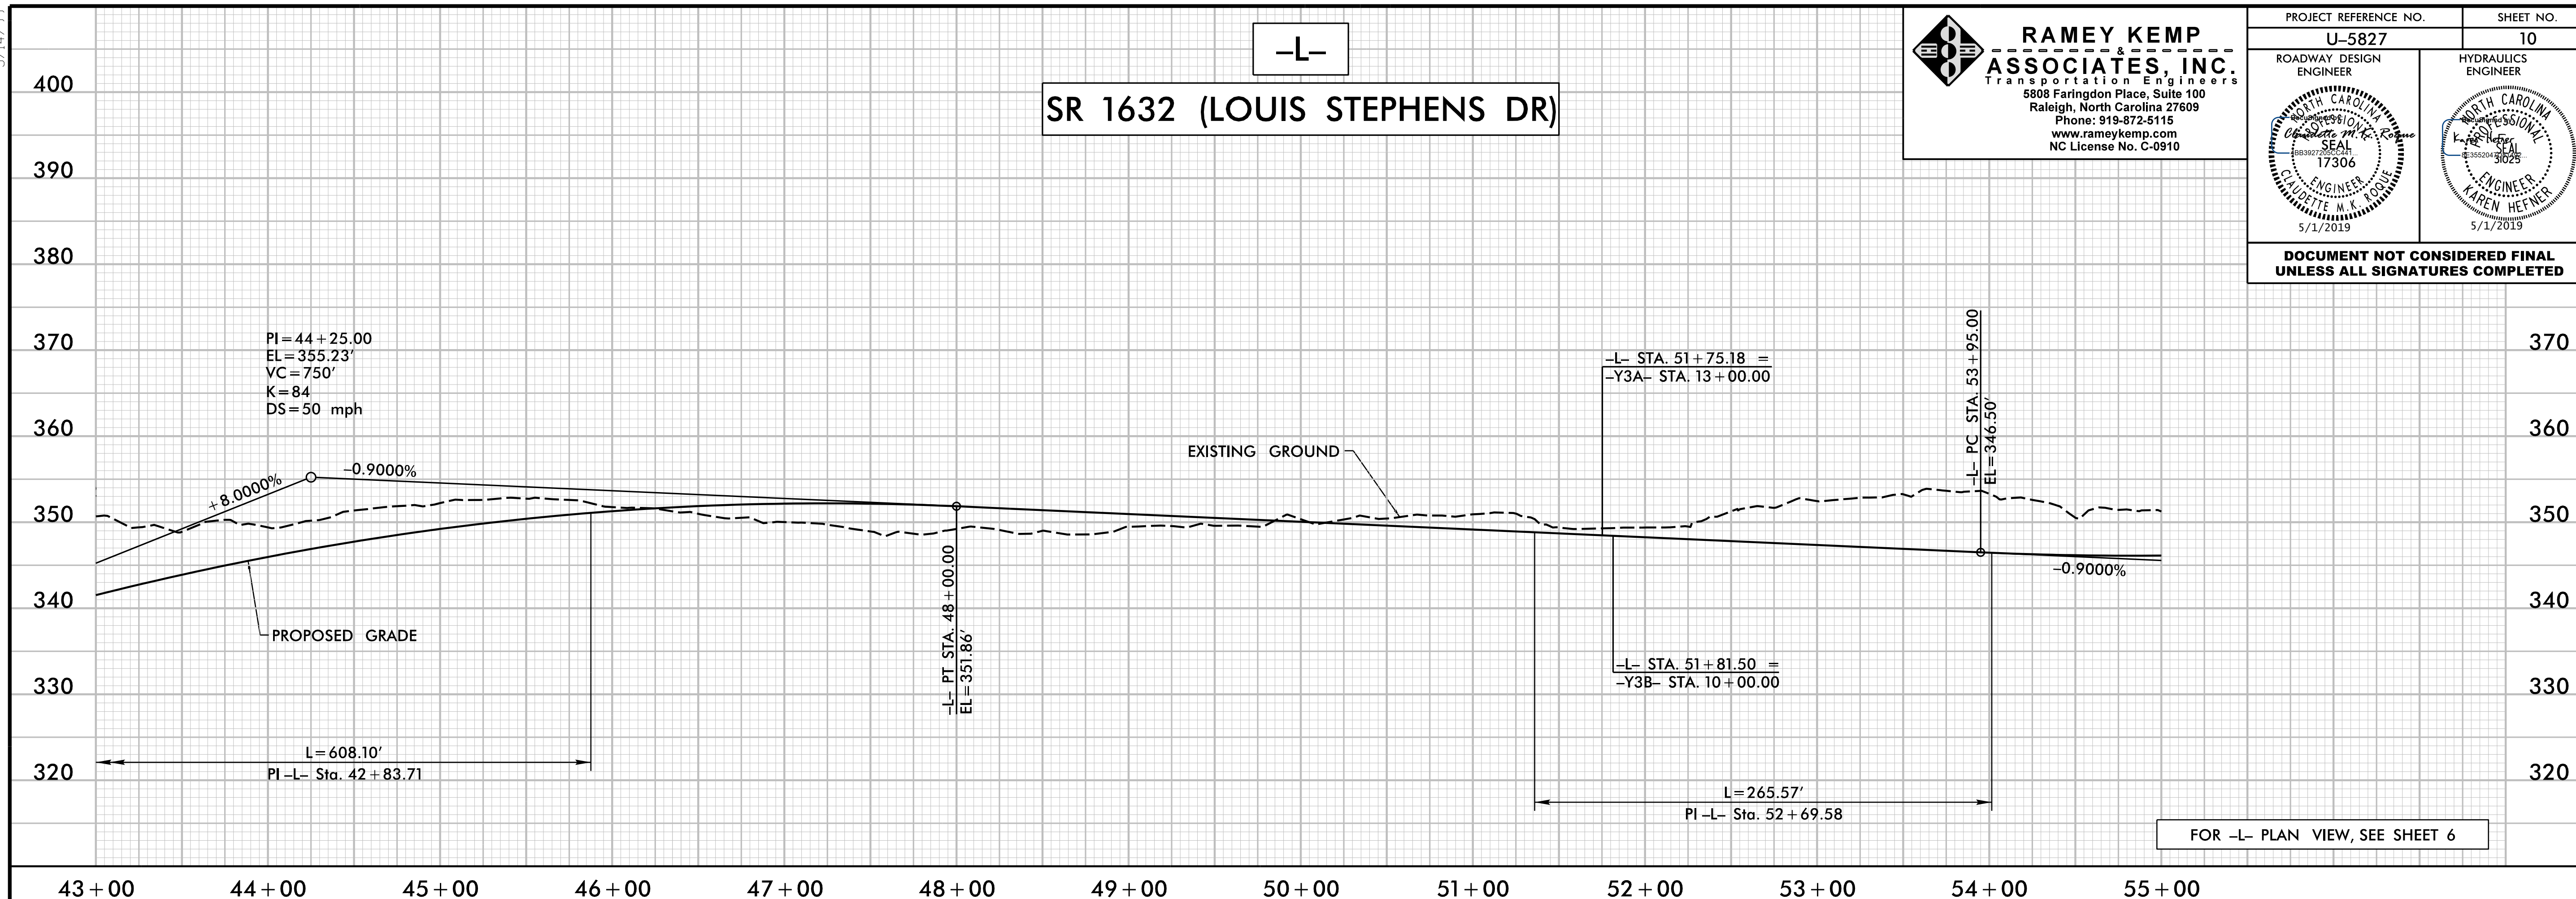

FOR -L- PLAN VIEW, SEE SHEET 6

5/14/2019 U5827_Rd.dwg

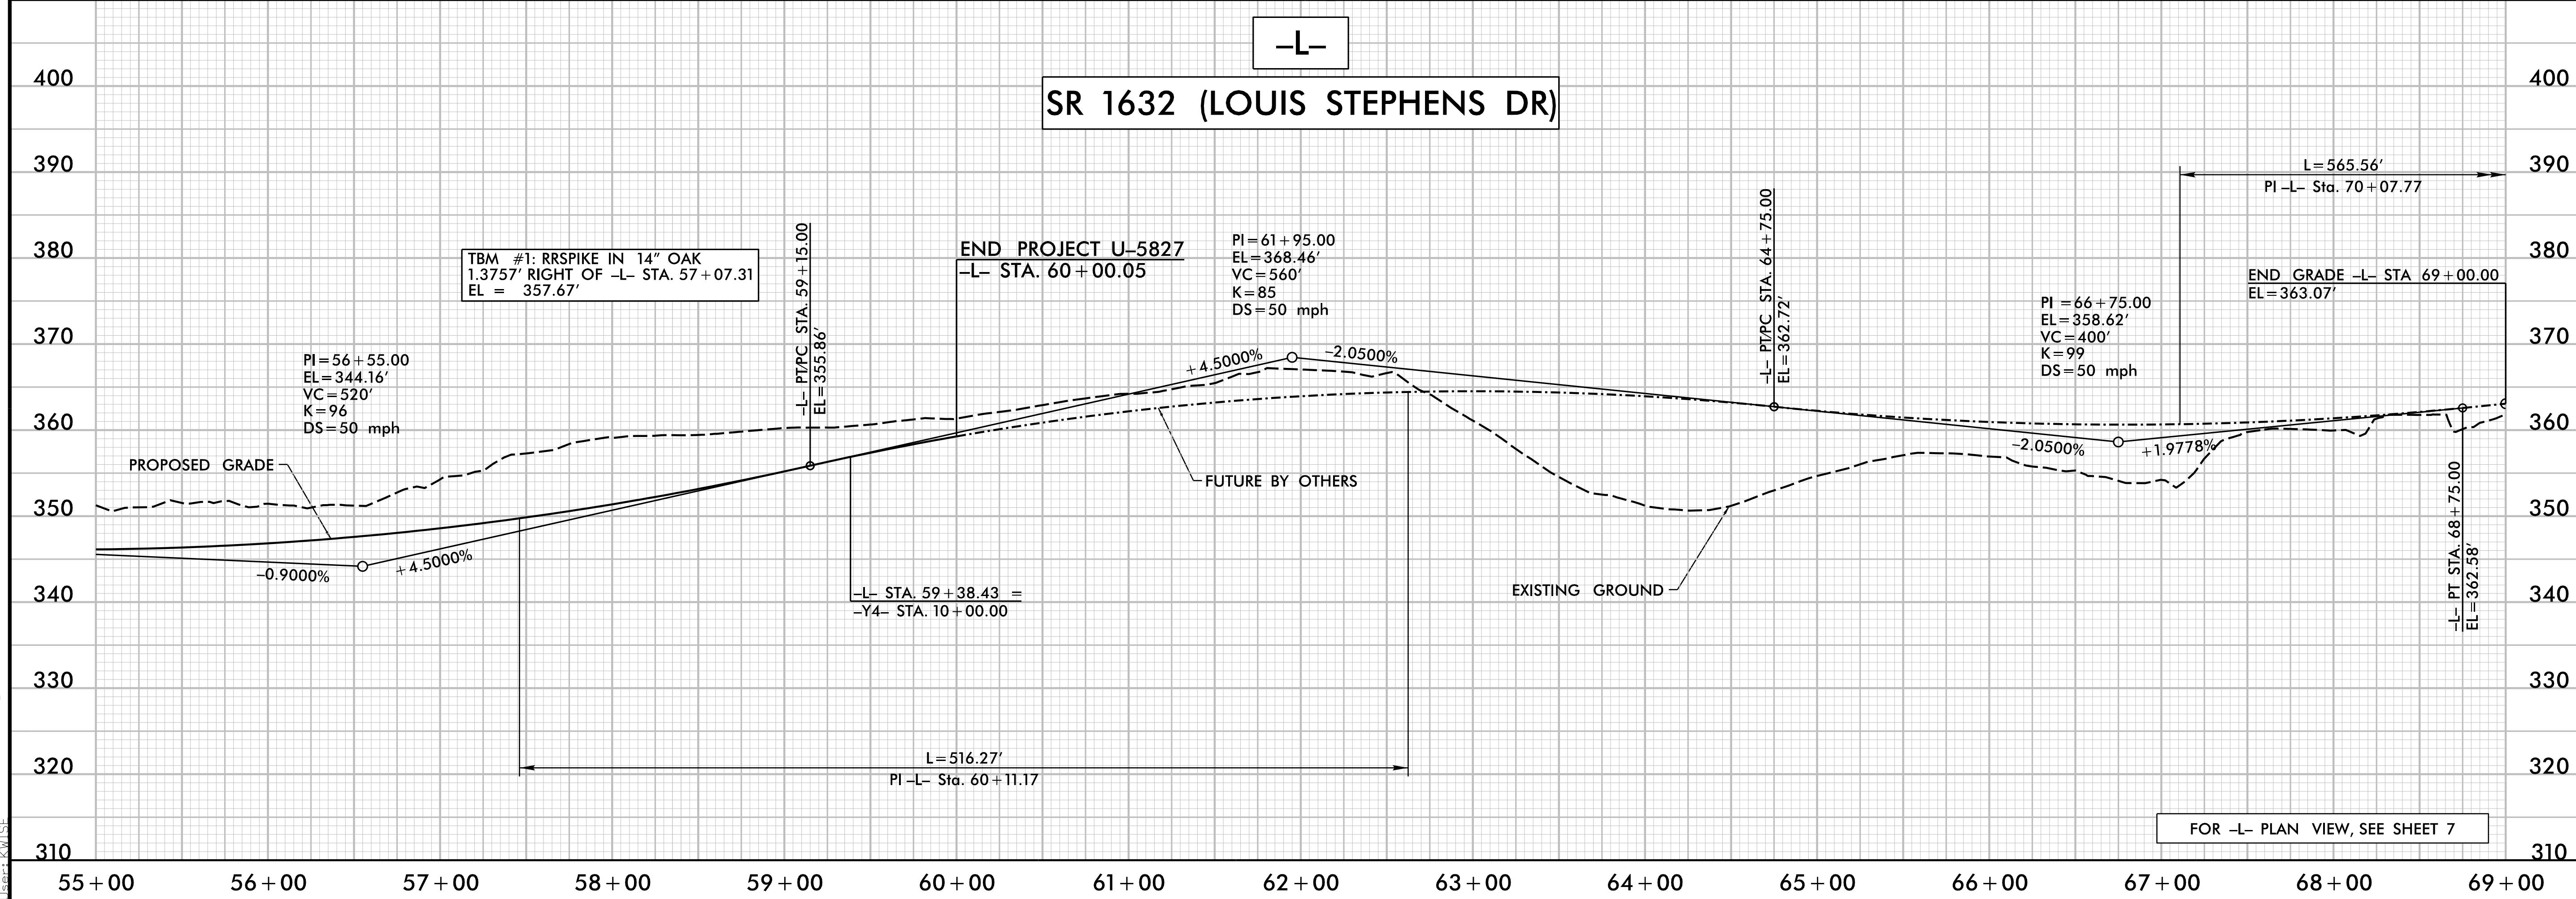

FOR -L- PLAN VIEW, SEE SHEET 7