

5/14/19


-L2-

SR 1632 (LOUIS STEPHENS DR)

**RAMEY KEMP & ASSOCIATES, INC.**  
 Transportation Engineers  
 5808 Faringdon Place, Suite 100  
 Raleigh, North Carolina 27609  
 Phone: 919-872-5115  
 www.rameykemp.com  
 NC License No. C-0910

PROJECT REFERENCE NO. <b>U-5827</b>	SHEET NO. <b>12</b>
ROADWAY DESIGN ENGINEER 	HYDRAULICS ENGINEER 


**DOCUMENT NOT CONSIDERED FINAL UNLESS ALL SIGNATURES COMPLETED**

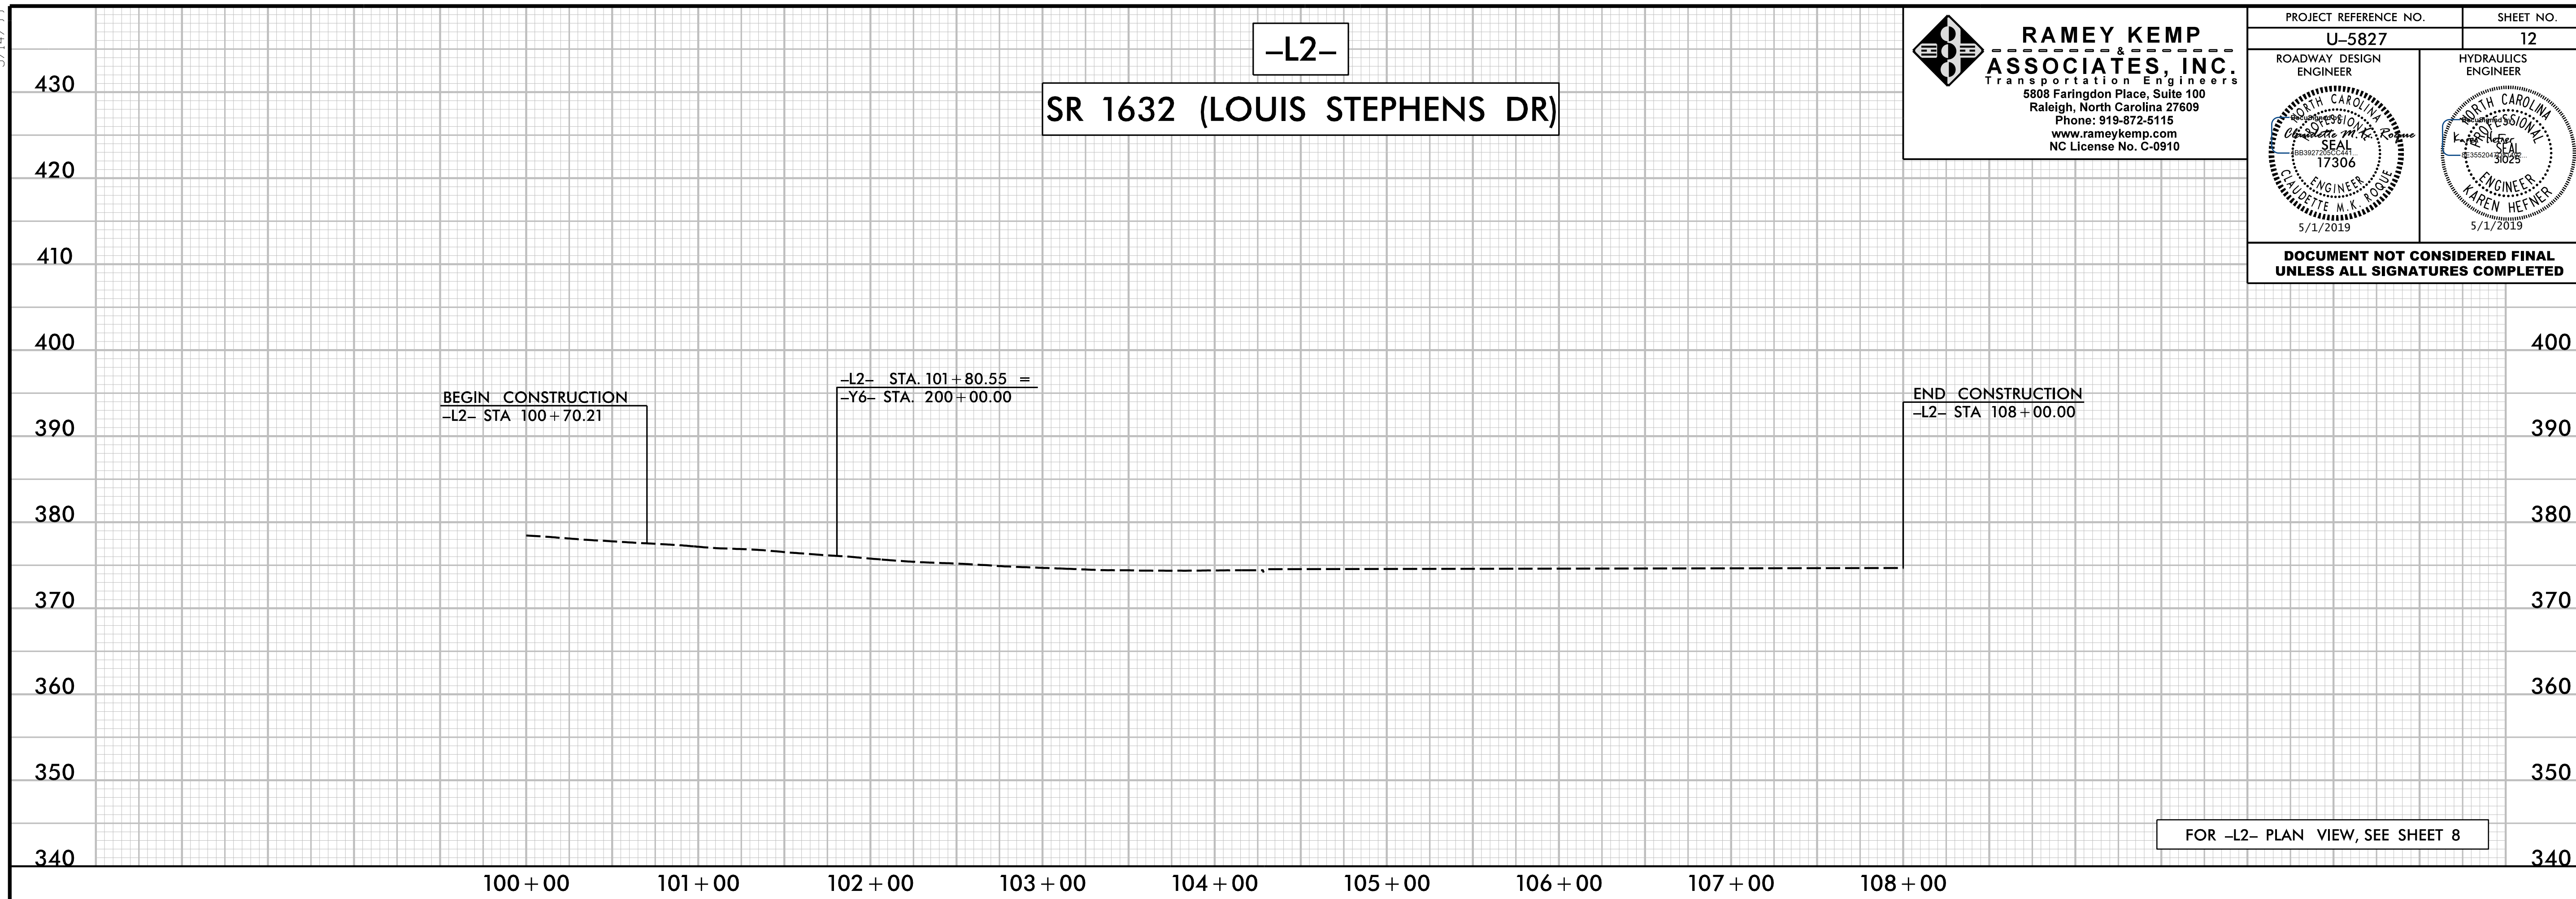

FOR -L2- PLAN VIEW, SEE SHEET 8

-Y6-

McCRIMMON PARKWAY

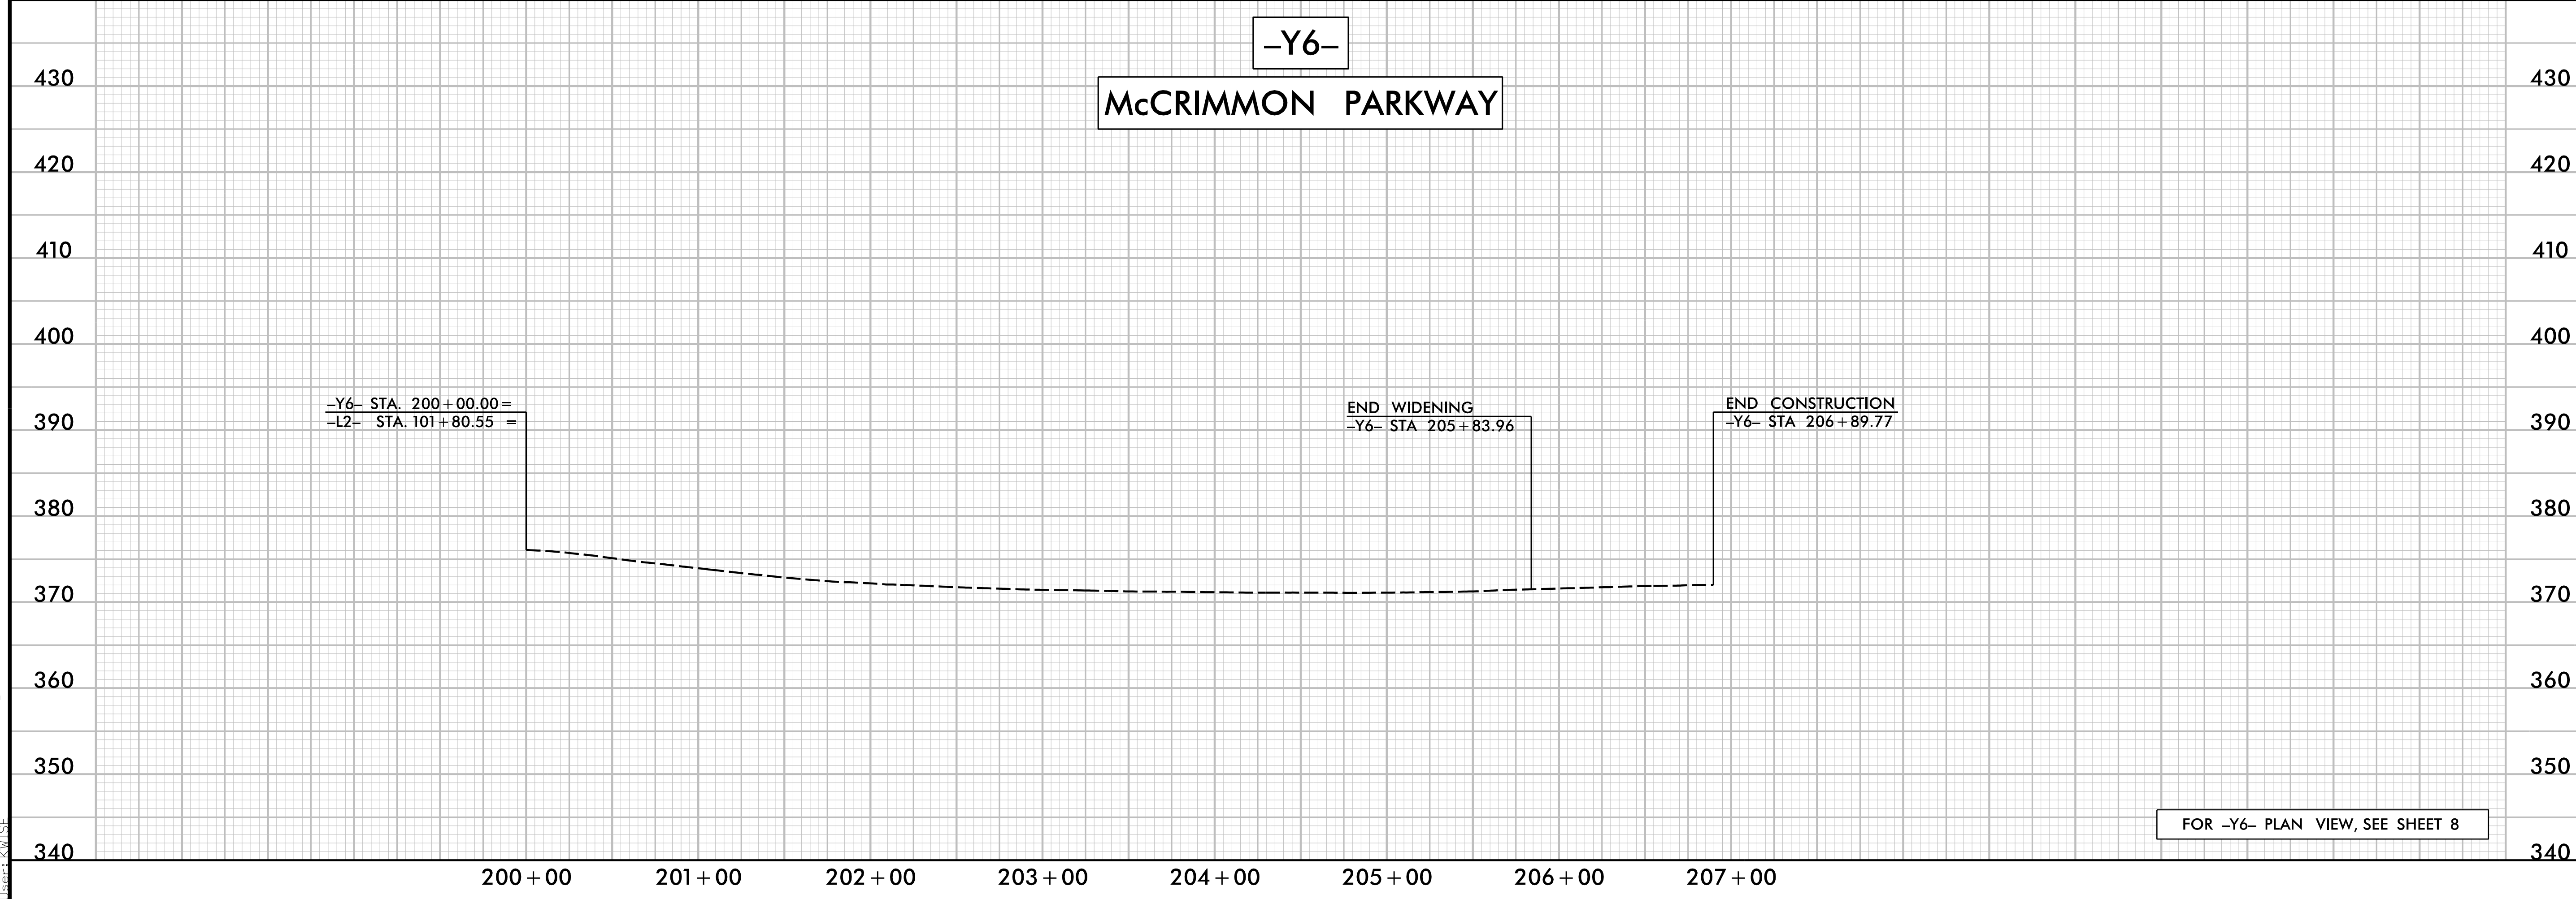

FOR -Y6- PLAN VIEW, SEE SHEET 8

5/14/2019 U5827\_Rd.dwg 11:21 AM