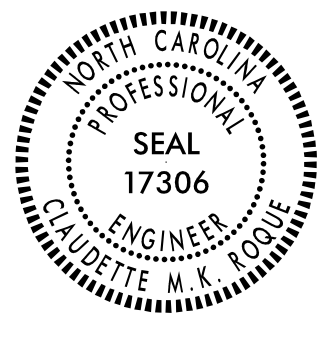

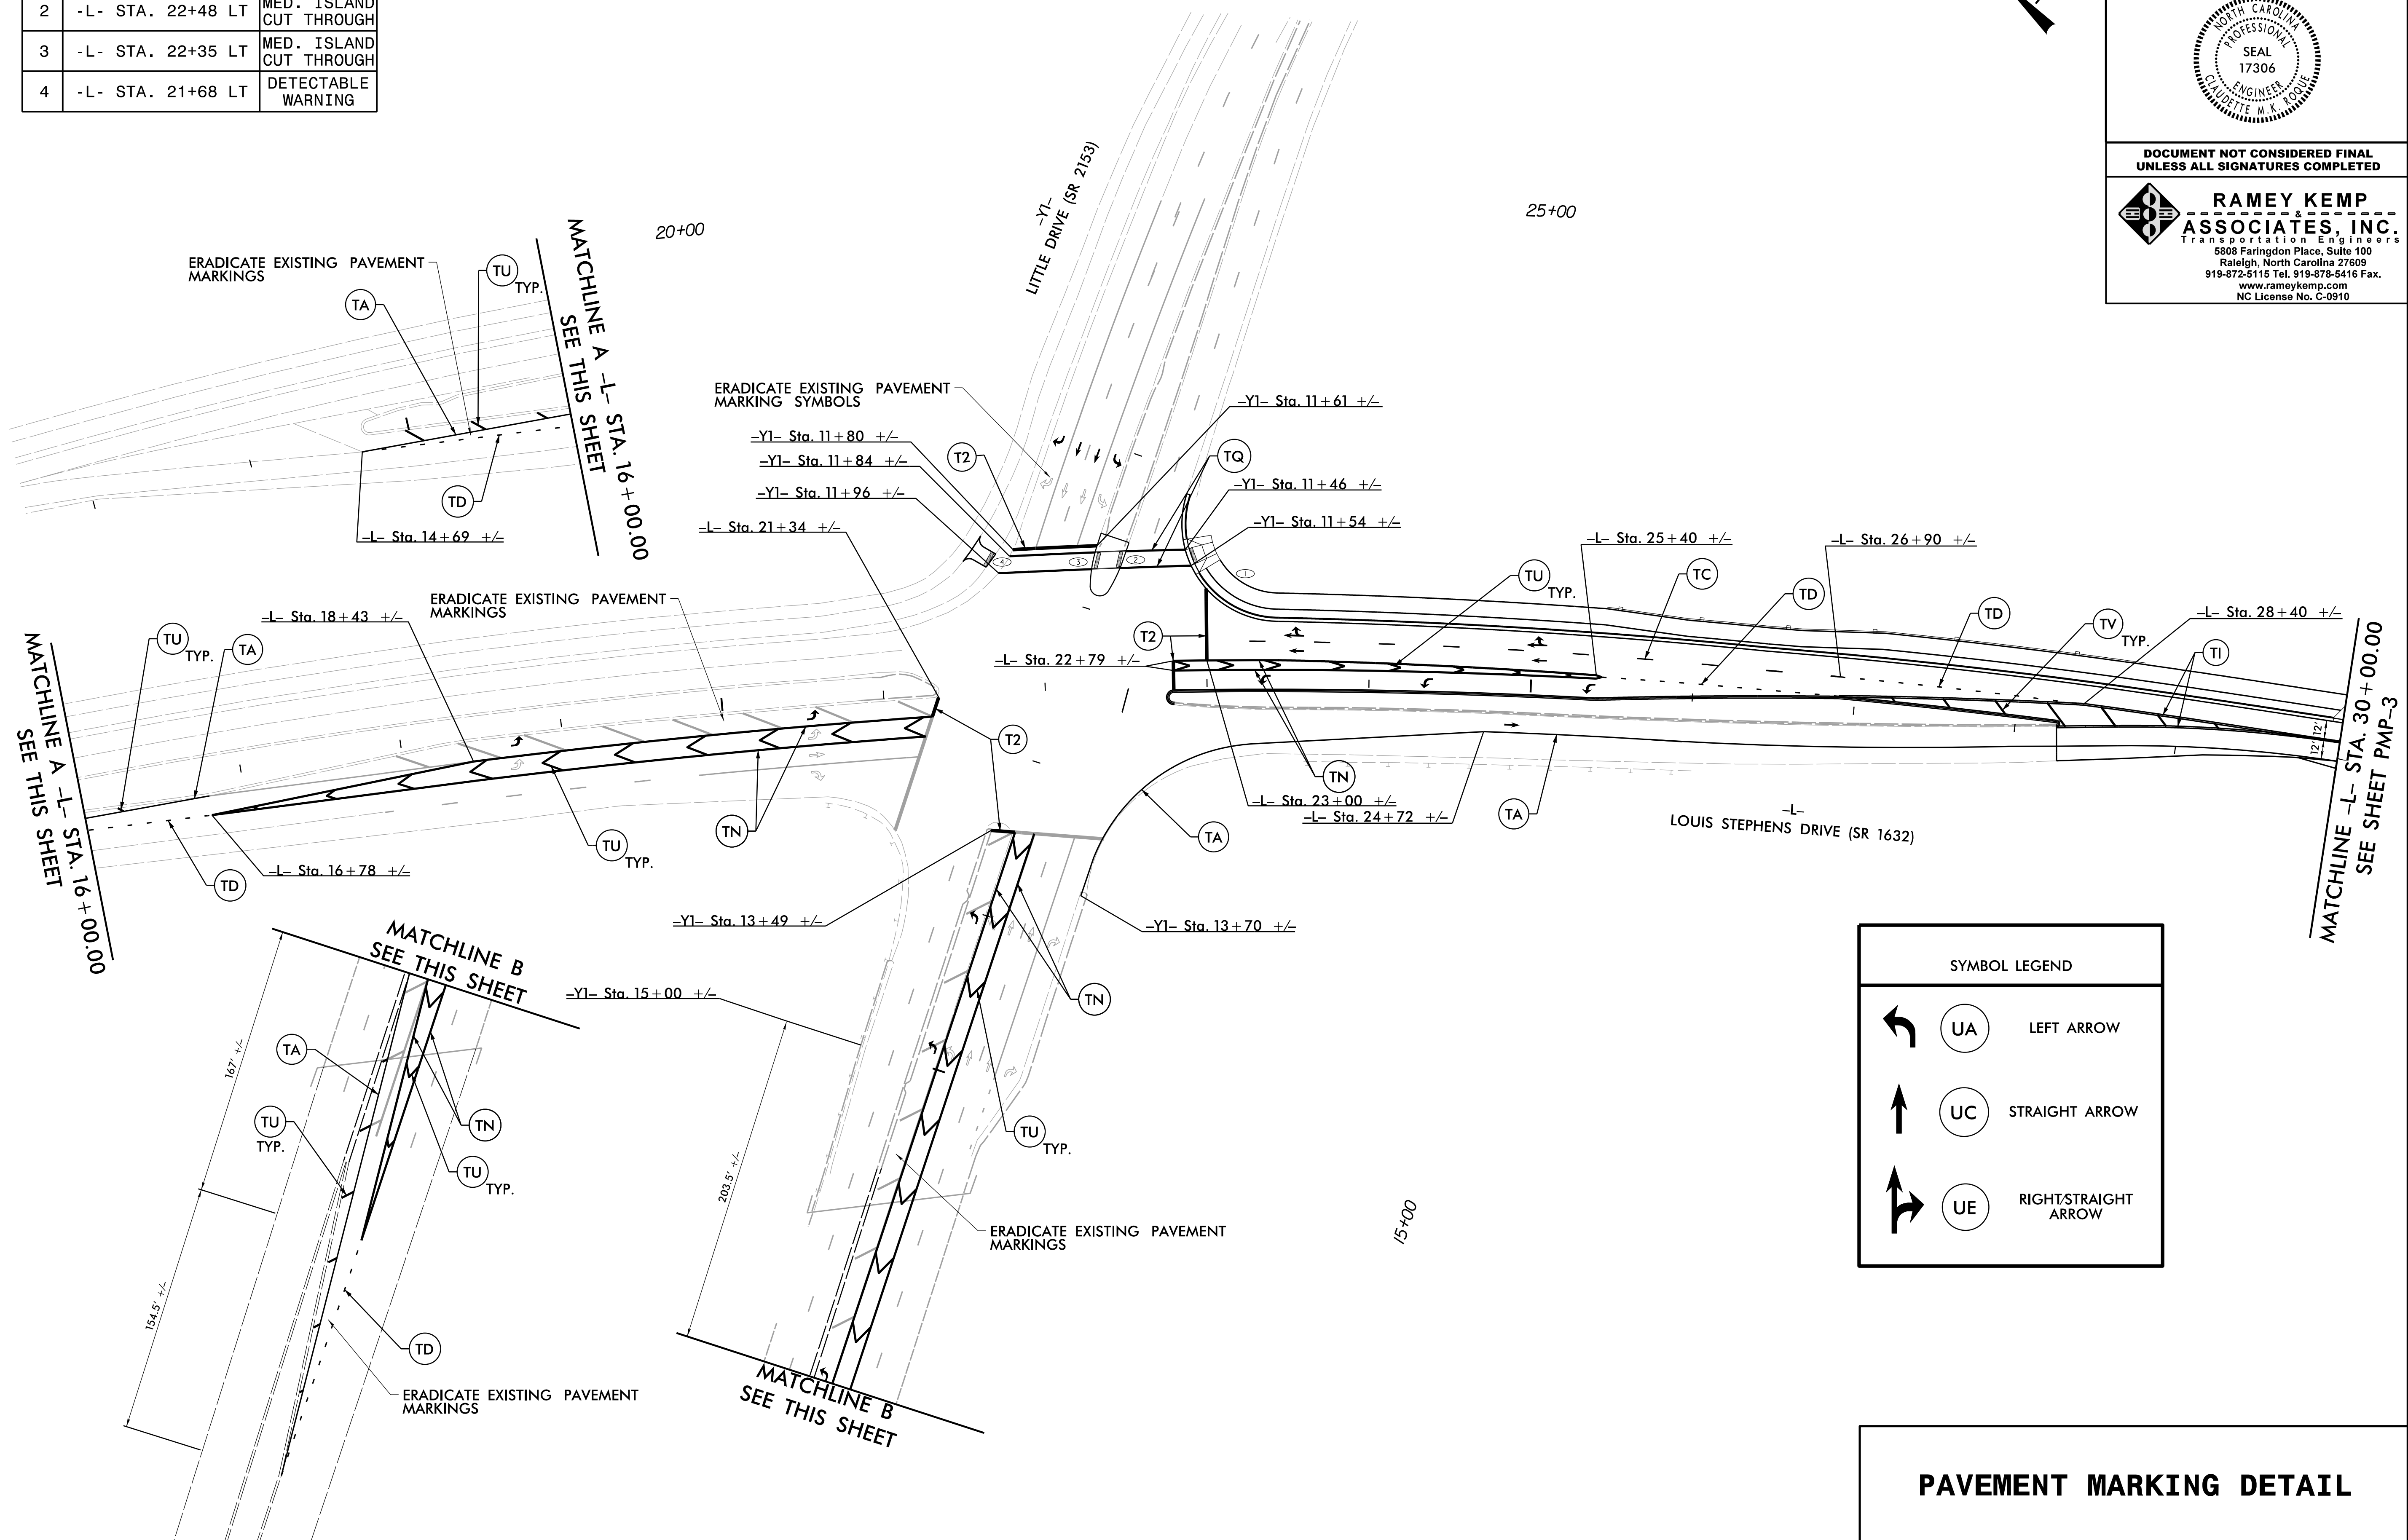
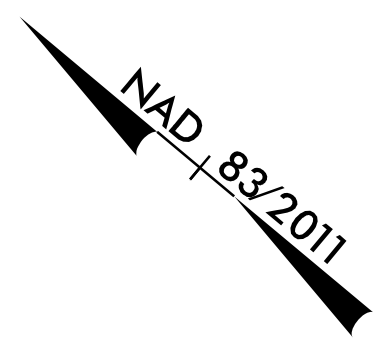


CURB RAMPS		
NO.	STATION	TYPE
1	-L- STA. 11+70 LT	STANDARD
2	-L- STA. 22+48 LT	MED. ISLAND CUT THROUGH
3	-L- STA. 22+35 LT	MED. ISLAND CUT THROUGH
4	-L- STA. 21+68 LT	DETECTABLE WARNING

TIP NO.	SHEET NO.
U-5827	PMP-2
Designed by: <i>Claudette M. K. Rogne</i> APPROVED: <i>Claudette M. K. Rogne</i> 48B3927205CC441... DATE: 7/1/2019	
SEAL 	
DOCUMENT NOT CONSIDERED FINAL UNLESS ALL SIGNATURES COMPLETED	
 RAMEY KEMP ASSOCIATES, INC. Transportation Engineers 5808 Faringdon Place, Suite 100 Raleigh, North Carolina 27609 919-872-5115 Tel. 919-878-5416 Fax. www.rameykemp.com NC License No. C-6910	



7/1/2019
 I:\U5827_Rdy-pmp02.dgn
 User: KW/SE

PAVEMENT MARKING DETAIL