
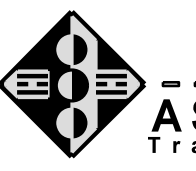
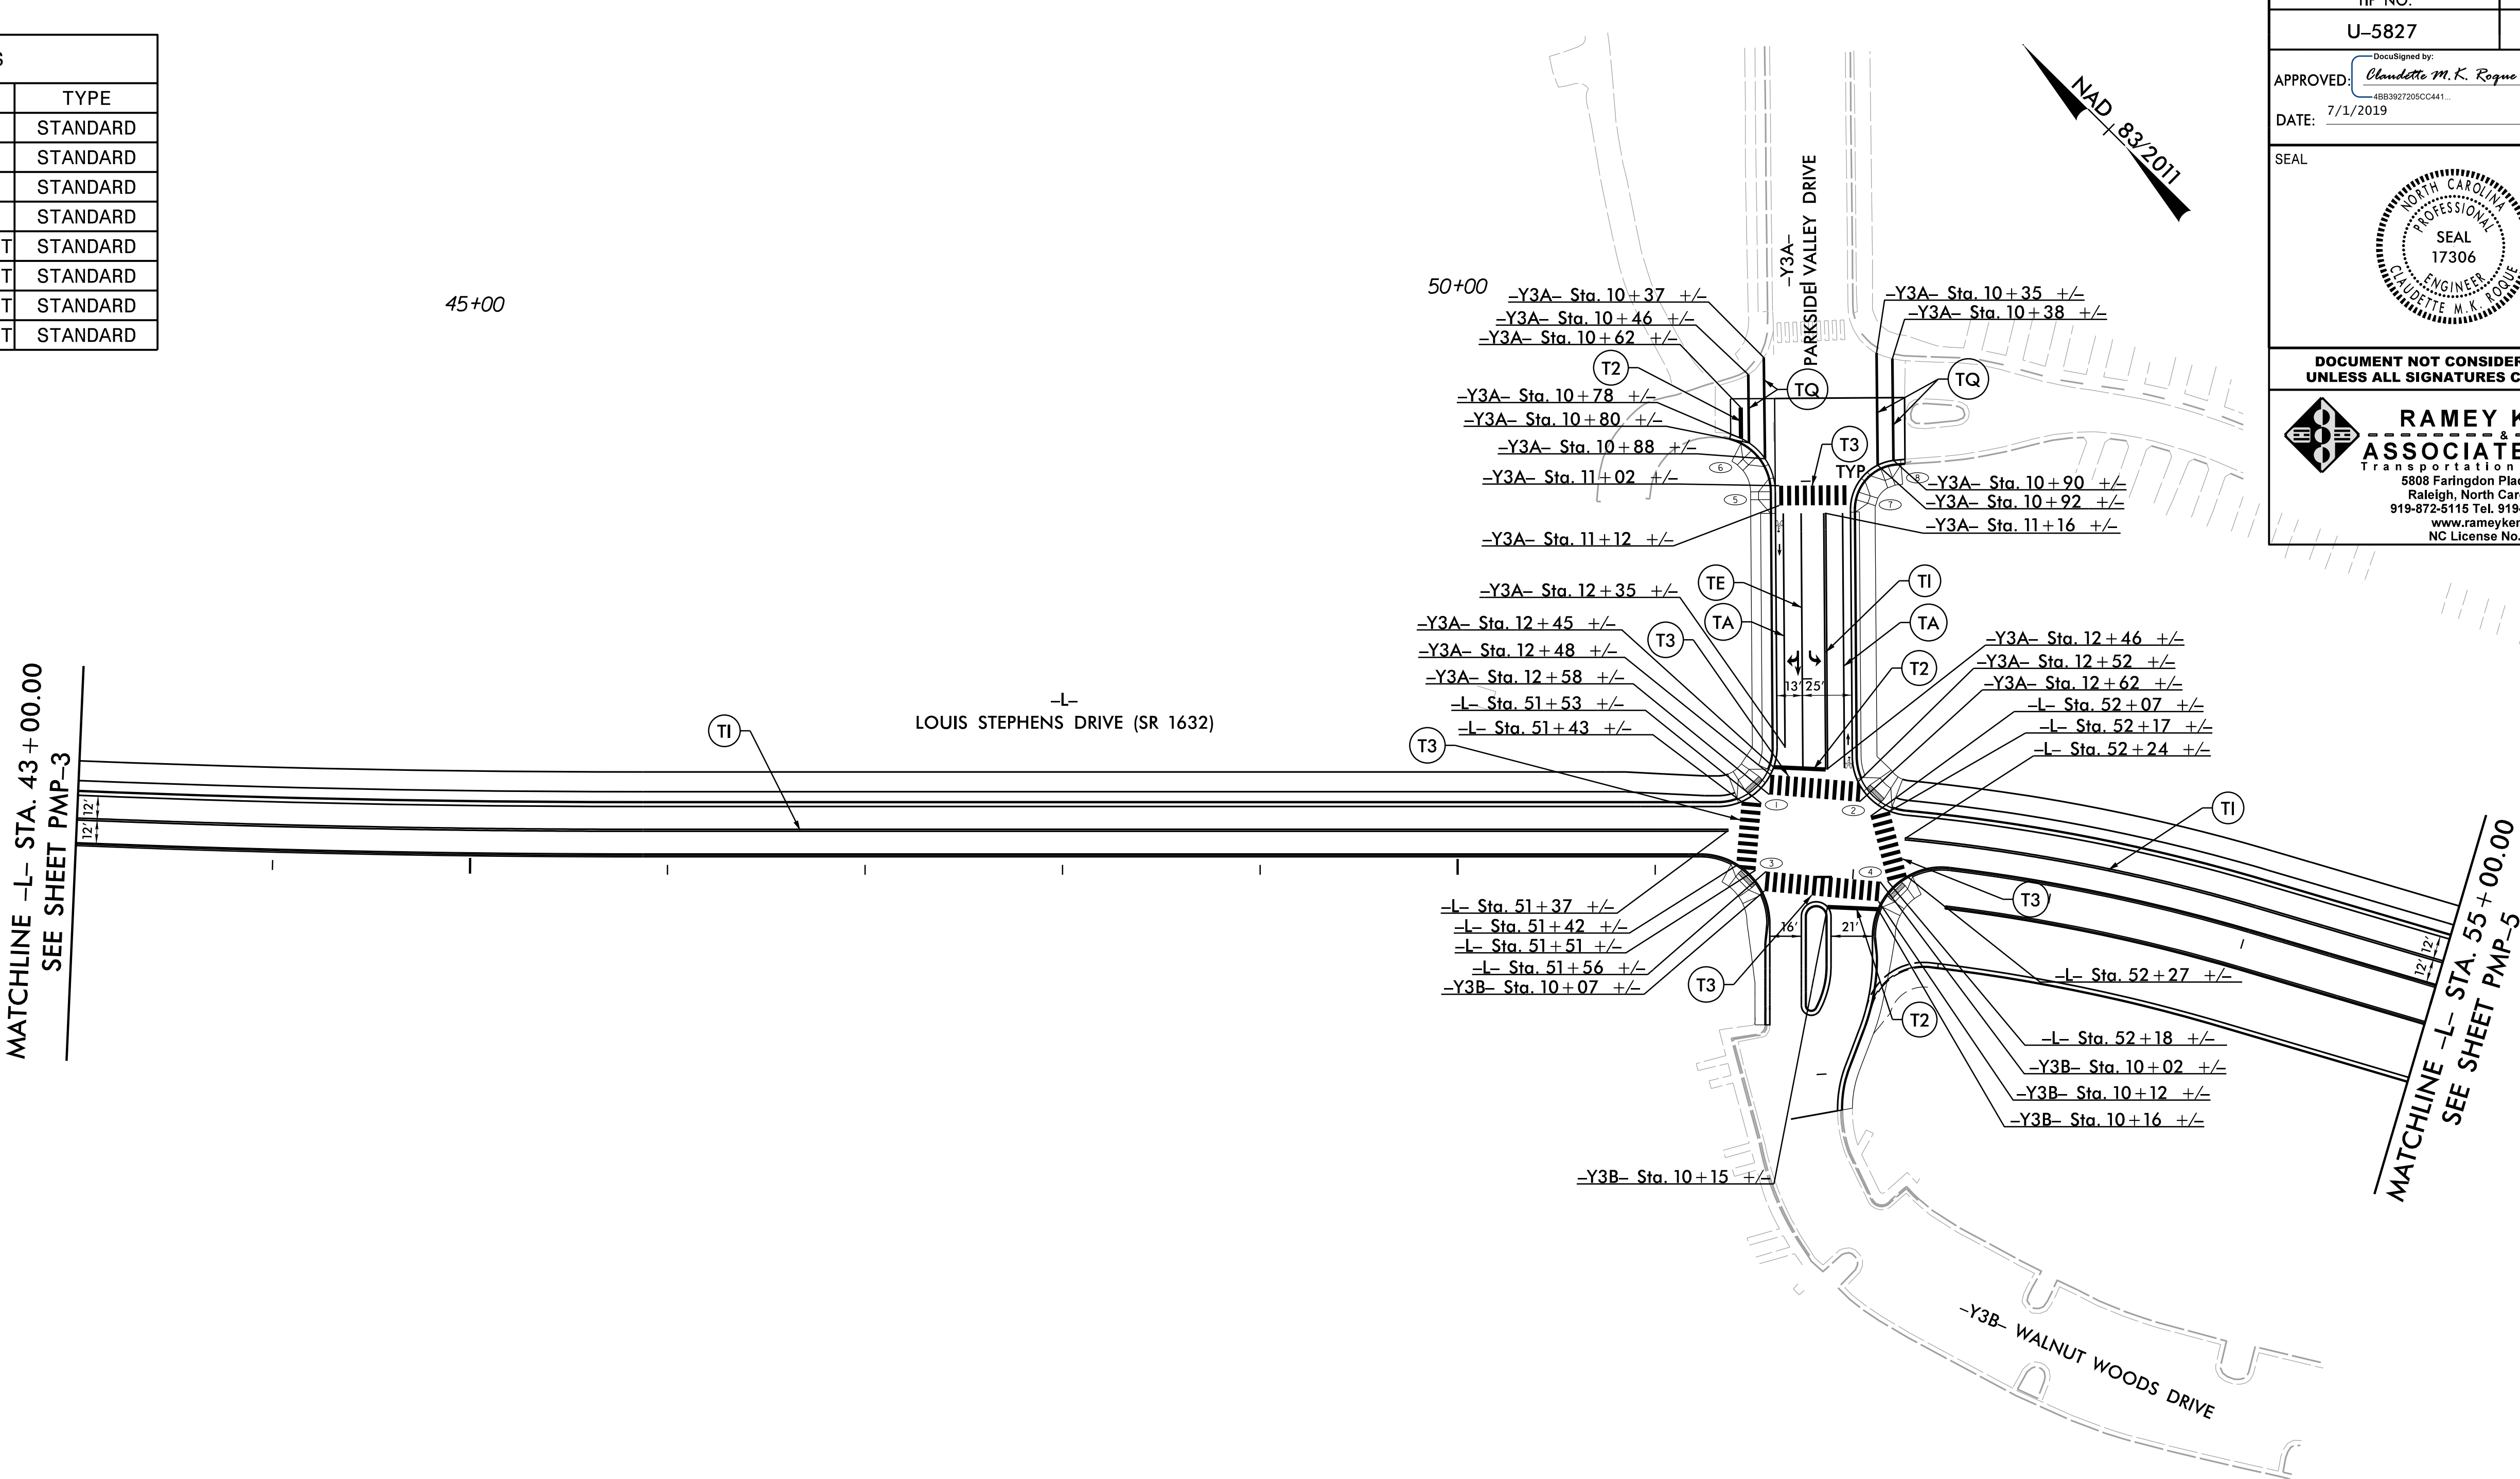





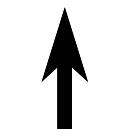
TIP NO.	SHEET NO.
U-5827	PMP-4
Designed by: APPROVED: <i>Claudette M. K. Rogne</i> 48B3927205CC41...	
DATE: 7/1/2019	
SEAL 	
DOCUMENT NOT CONSIDERED FINAL UNLESS ALL SIGNATURES COMPLETED	
 <b>RAMEY KEMP &amp; ASSOCIATES, INC.</b> Transportation Engineers 5808 Faringdon Place, Suite 100 Raleigh, North Carolina 27609 919-872-5115 Tel. 919-878-5416 Fax. www.rameykemp.com NC License No. C-6910	

CURB RAMPS		
NO.	STATION	TYPE
1	-L- STA. 51+50 LT	STANDARD
2	-L- STA. 52+00 LT	STANDARD
3	-L- STA. 51+50 RT	STANDARD
4	-L- STA. 52+20 RT	STANDARD
5	-Y3A- STA. 11+05 RT	STANDARD
6	-Y3A- STA. 10+85 RT	STANDARD
7	-Y3A- STA. 10+92 LT	STANDARD
8	-Y3A- STA. 11+05 LT	STANDARD

MATCHLINE -L- STA. 43+00.00  
SEE SHEET PMP-3

MATCHLINE -L- STA. 55+00.00  
SEE SHEET PMP-5



SYMBOL LEGEND		
	UA	LEFT ARROW
	UE	RIGHT/STRAIGHT ARROW
	UJ	BICYCLE SYMBOL
	UK	BICYCLE STRAIGHT ARROW

**PAVEMENT MARKING DETAIL**