


CURB RAMPS		
NO.	STATION	TYPE
1	-L1- STA. 14+32 LT	STANDARD

TIP NO.	SHEET NO.
U-5827	PMP-5
APPROVED: <i>Claudette M. K. Rogne</i>	
DATE: 7/1/2019	
SEAL	
DOCUMENT NOT CONSIDERED FINAL UNLESS ALL SIGNATURES COMPLETED	
RAMEY KEMP ASSOCIATES, INC. Transportation Engineers 5808 Faringdon Place, Suite 100 Raleigh, North Carolina 27609 919-872-5115 Tel. 919-878-5416 Fax. www.rameykemp.com NC License No. C-0910	

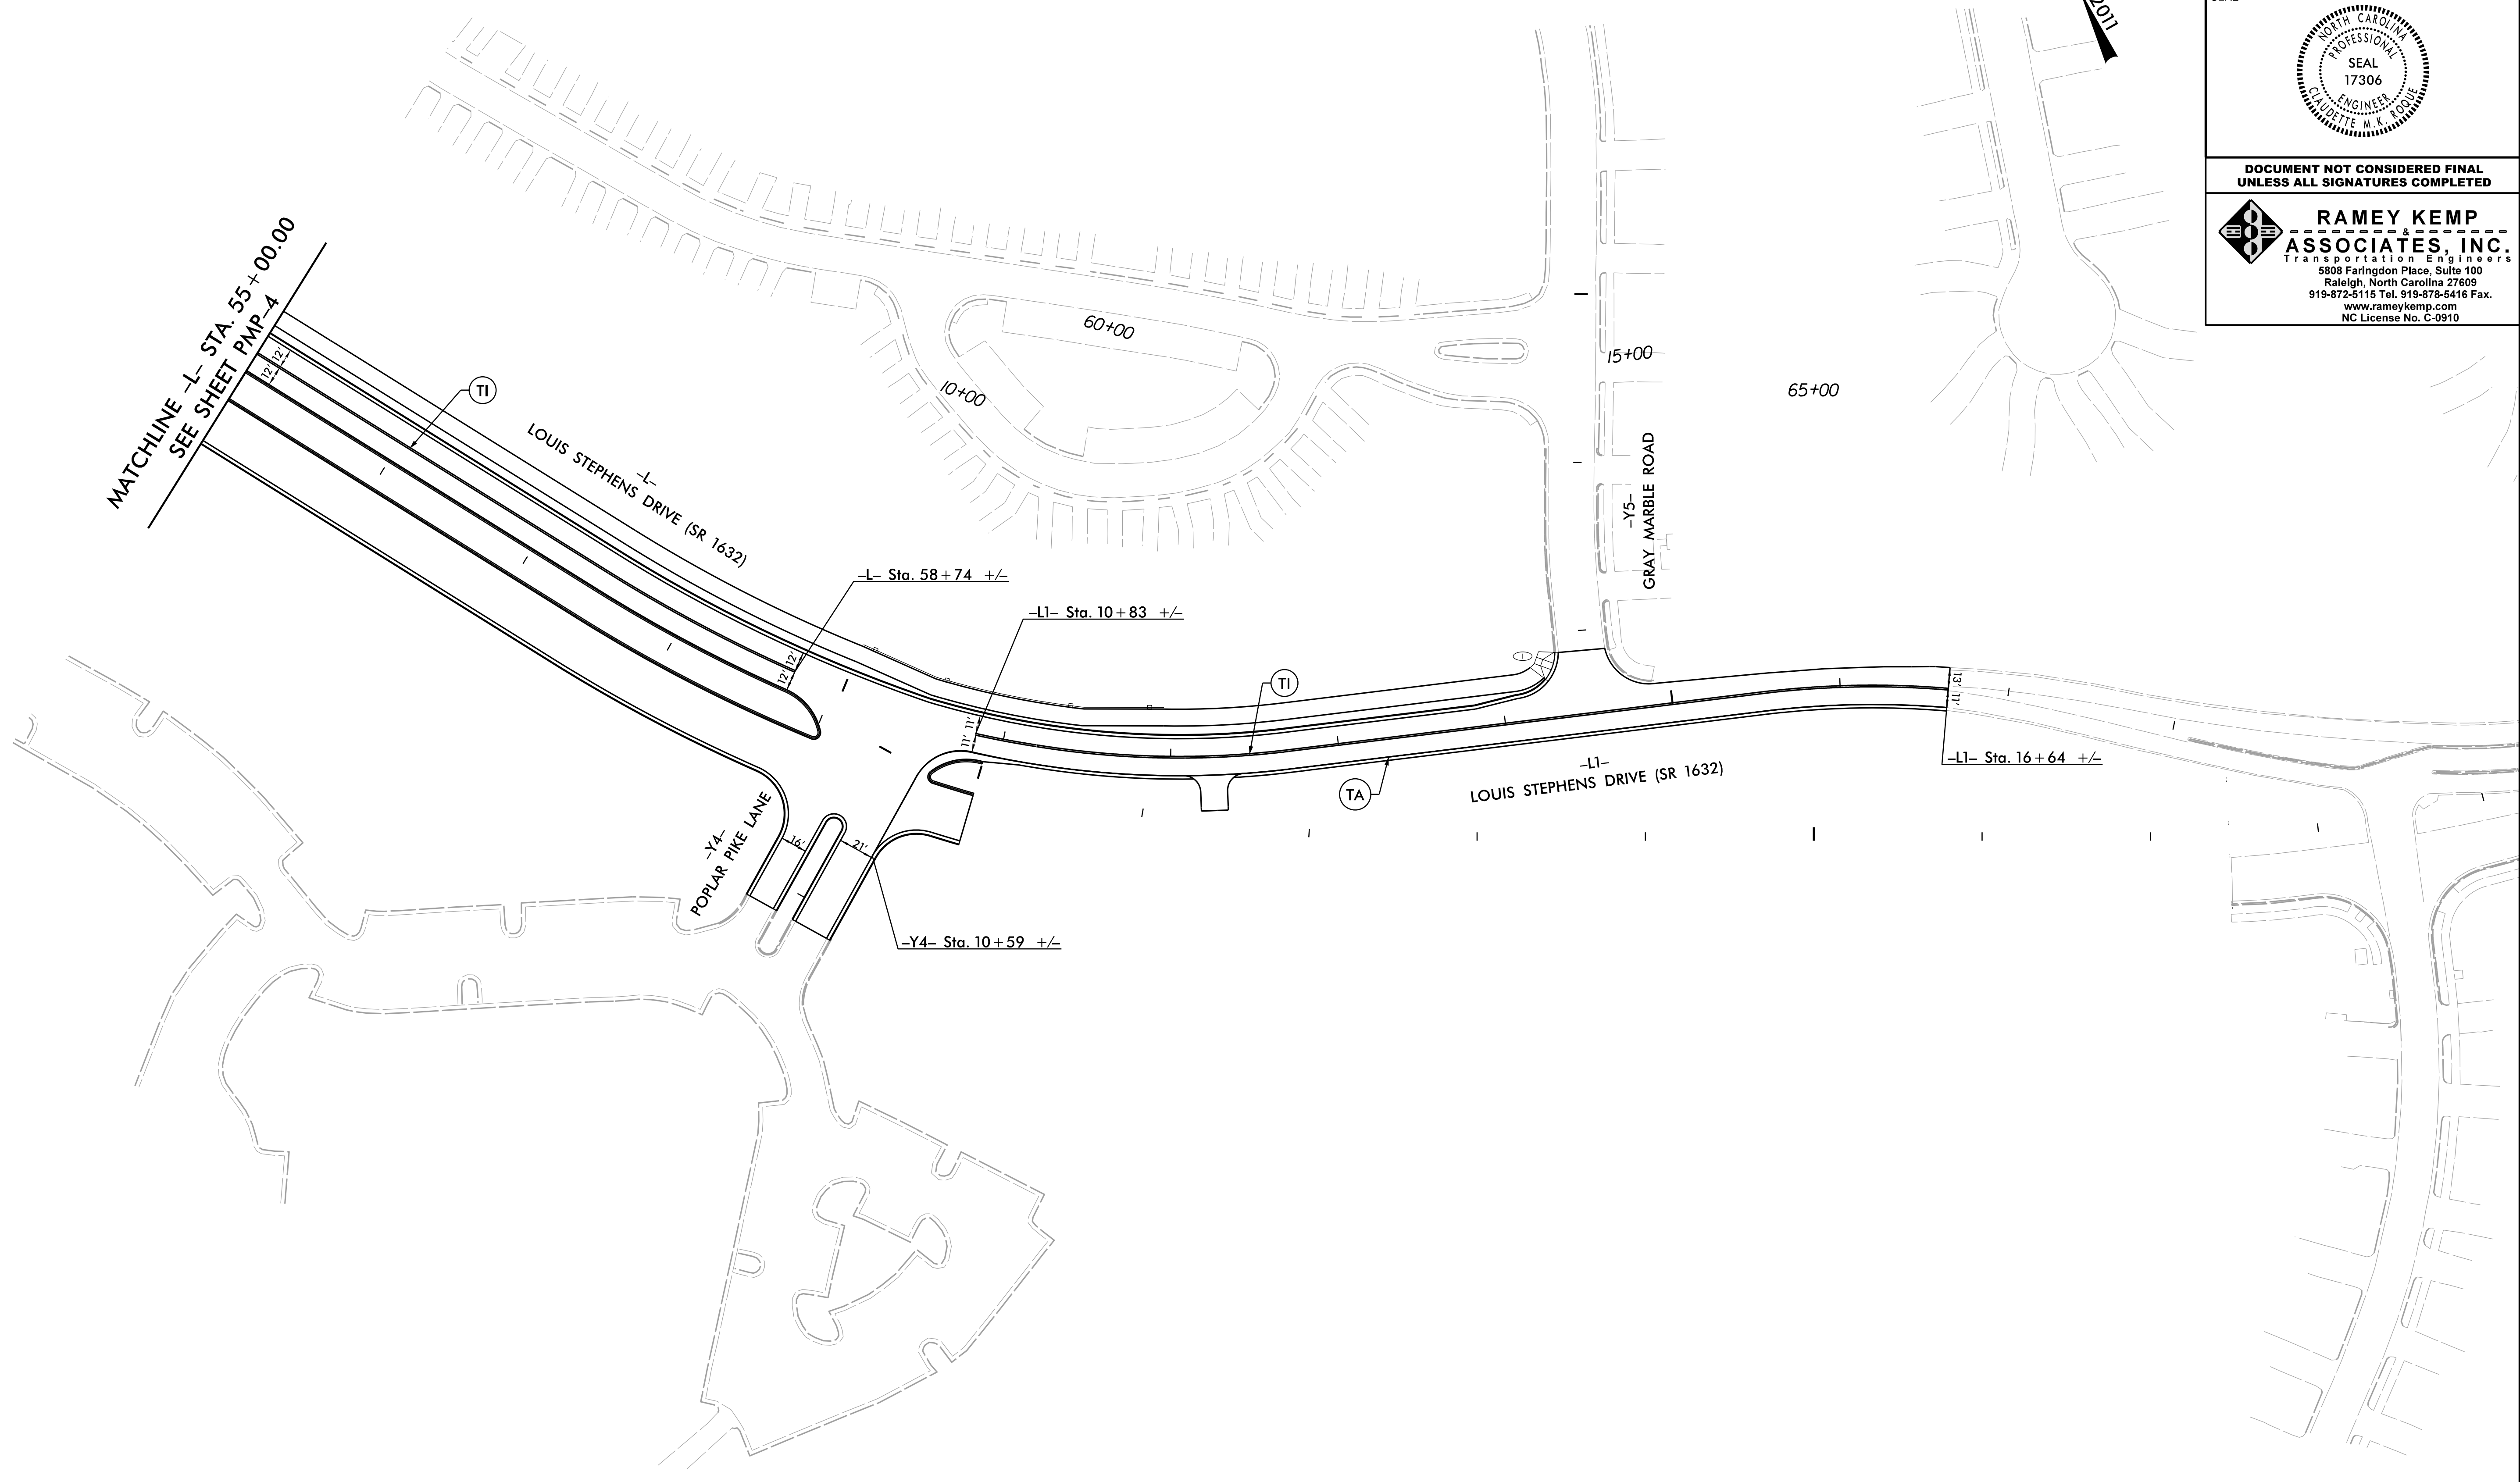

7/1/2019
 U:\5827_Rdy-pmp05.dgn
 User: KW/SE

PAVEMENT MARKING DETAIL