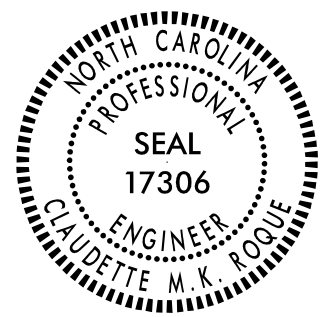

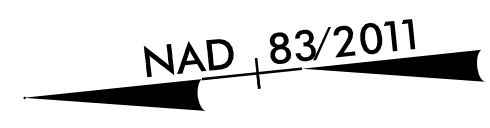



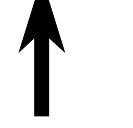
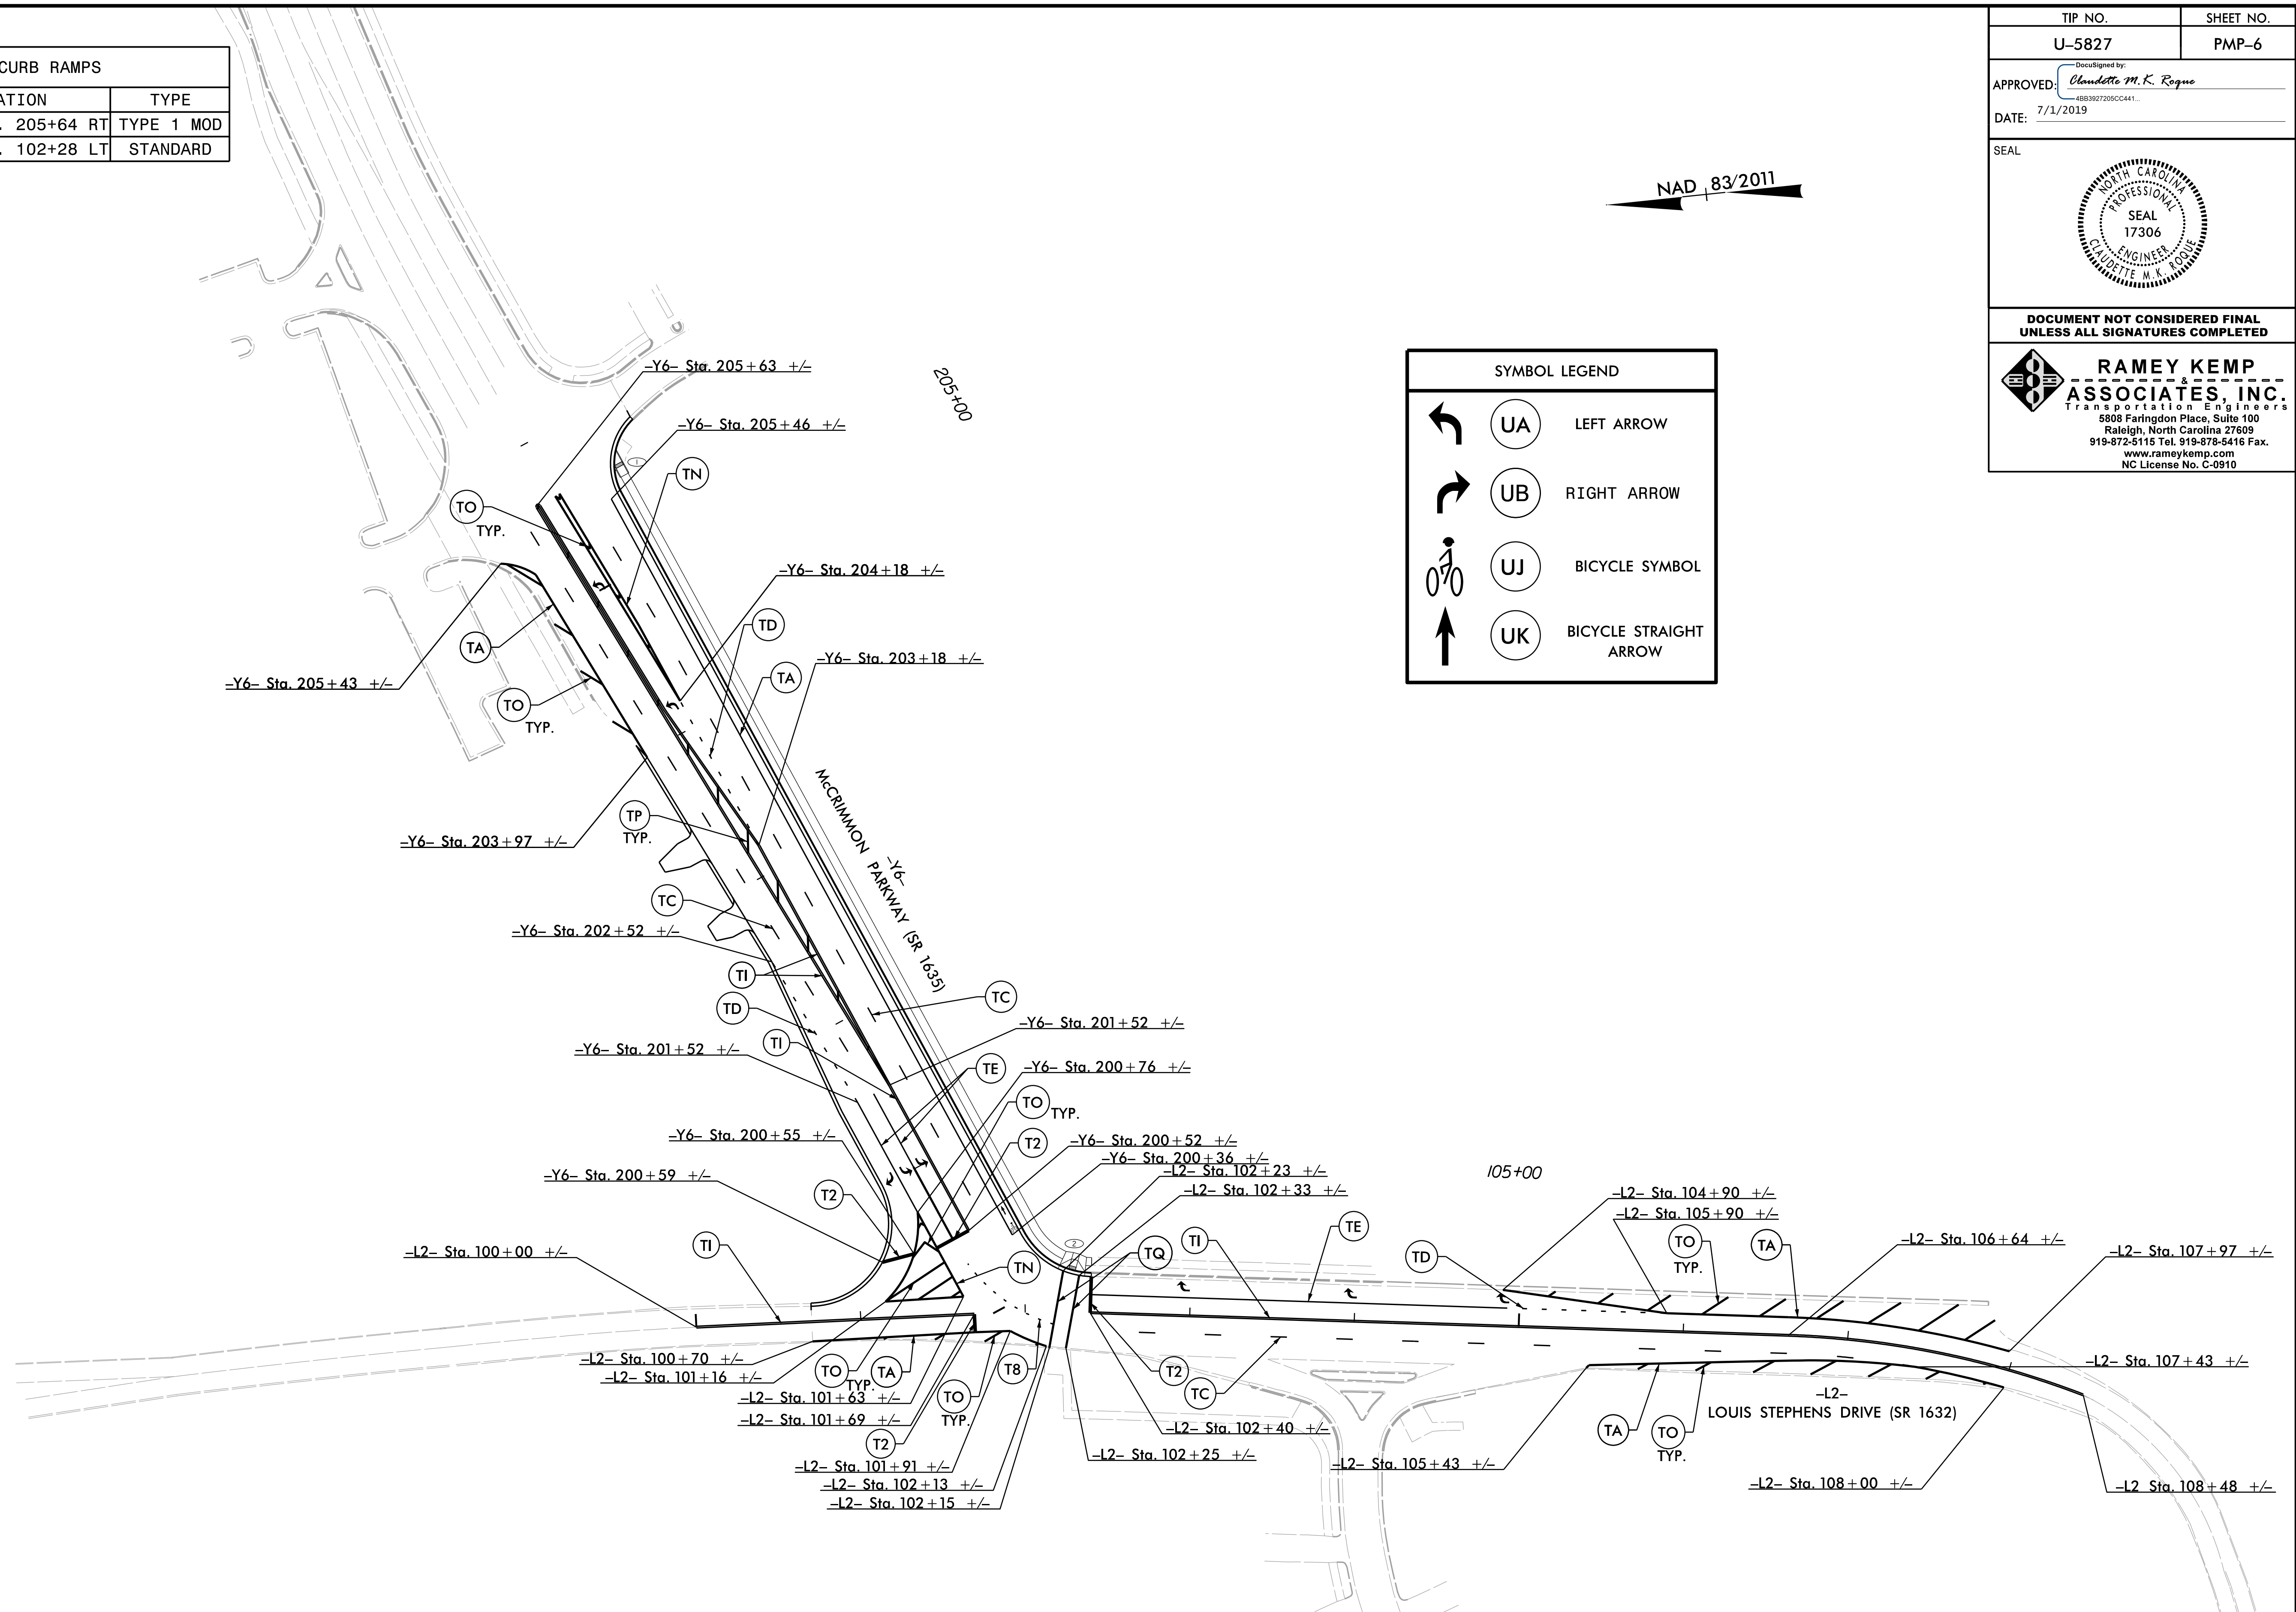


CURB RAMPS		
NO.	STATION	TYPE
1	-Y6- STA. 205+64 RT	TYPE 1 MOD
2	-L2- STA. 102+28 LT	STANDARD

TIP NO.	SHEET NO.
U-5827	PMP-6
Designed by: <i>Claudette M.K. Rogne</i> APPROVED: <i>Claudette M.K. Rogne</i> <small>48B3927205CC411</small> DATE: 7/1/2019	
SEAL	
	
DOCUMENT NOT CONSIDERED FINAL UNLESS ALL SIGNATURES COMPLETED	
 RAMEY KEMP & ASSOCIATES, INC. <small>Transportation Engineers</small> 5808 Faringdon Place, Suite 100 Raleigh, North Carolina 27609 919-872-5115 Tel. 919-878-5416 Fax. www.rameykemp.com NC License No. C-0910	



SYMBOL LEGEND		
	UA	LEFT ARROW
	UB	RIGHT ARROW
	UJ	BICYCLE SYMBOL
	UK	BICYCLE STRAIGHT ARROW



PAVEMENT MARKING DETAIL

7/1/2019
 User: KWI/SE
 I:\U5827_Rdy_pmp06.dgn