


5/14/09

CH ENGINEERING
 3220 GLEN ROYAL RD. RALEIGH, NC 27617
 TELE 919.788.0224 FAX 919.788.0232
 NC LICENSE #P-0189

PROJECT REFERENCE NO. U-5827	SHEET NO. UC-8
DESIGNED BY: EMT	
DRAWN BY: EMT	
CHECKED BY: MJL	
APPROVED BY:	
REVISED:	
NORTH CAROLINA DEPARTMENT OF TRANSPORTATION UTILITIES ENGINEERING SEC. PHONE: (919) 707-6690 FAX: (919) 250-4151	
UTILITY CONSTRUCTION PLANS ONLY 2/8/2019	

UTILITY CONSTRUCTION

DOCUMENT NOT CONSIDERED FINAL
UNLESS ALL SIGNATURES COMPLETED

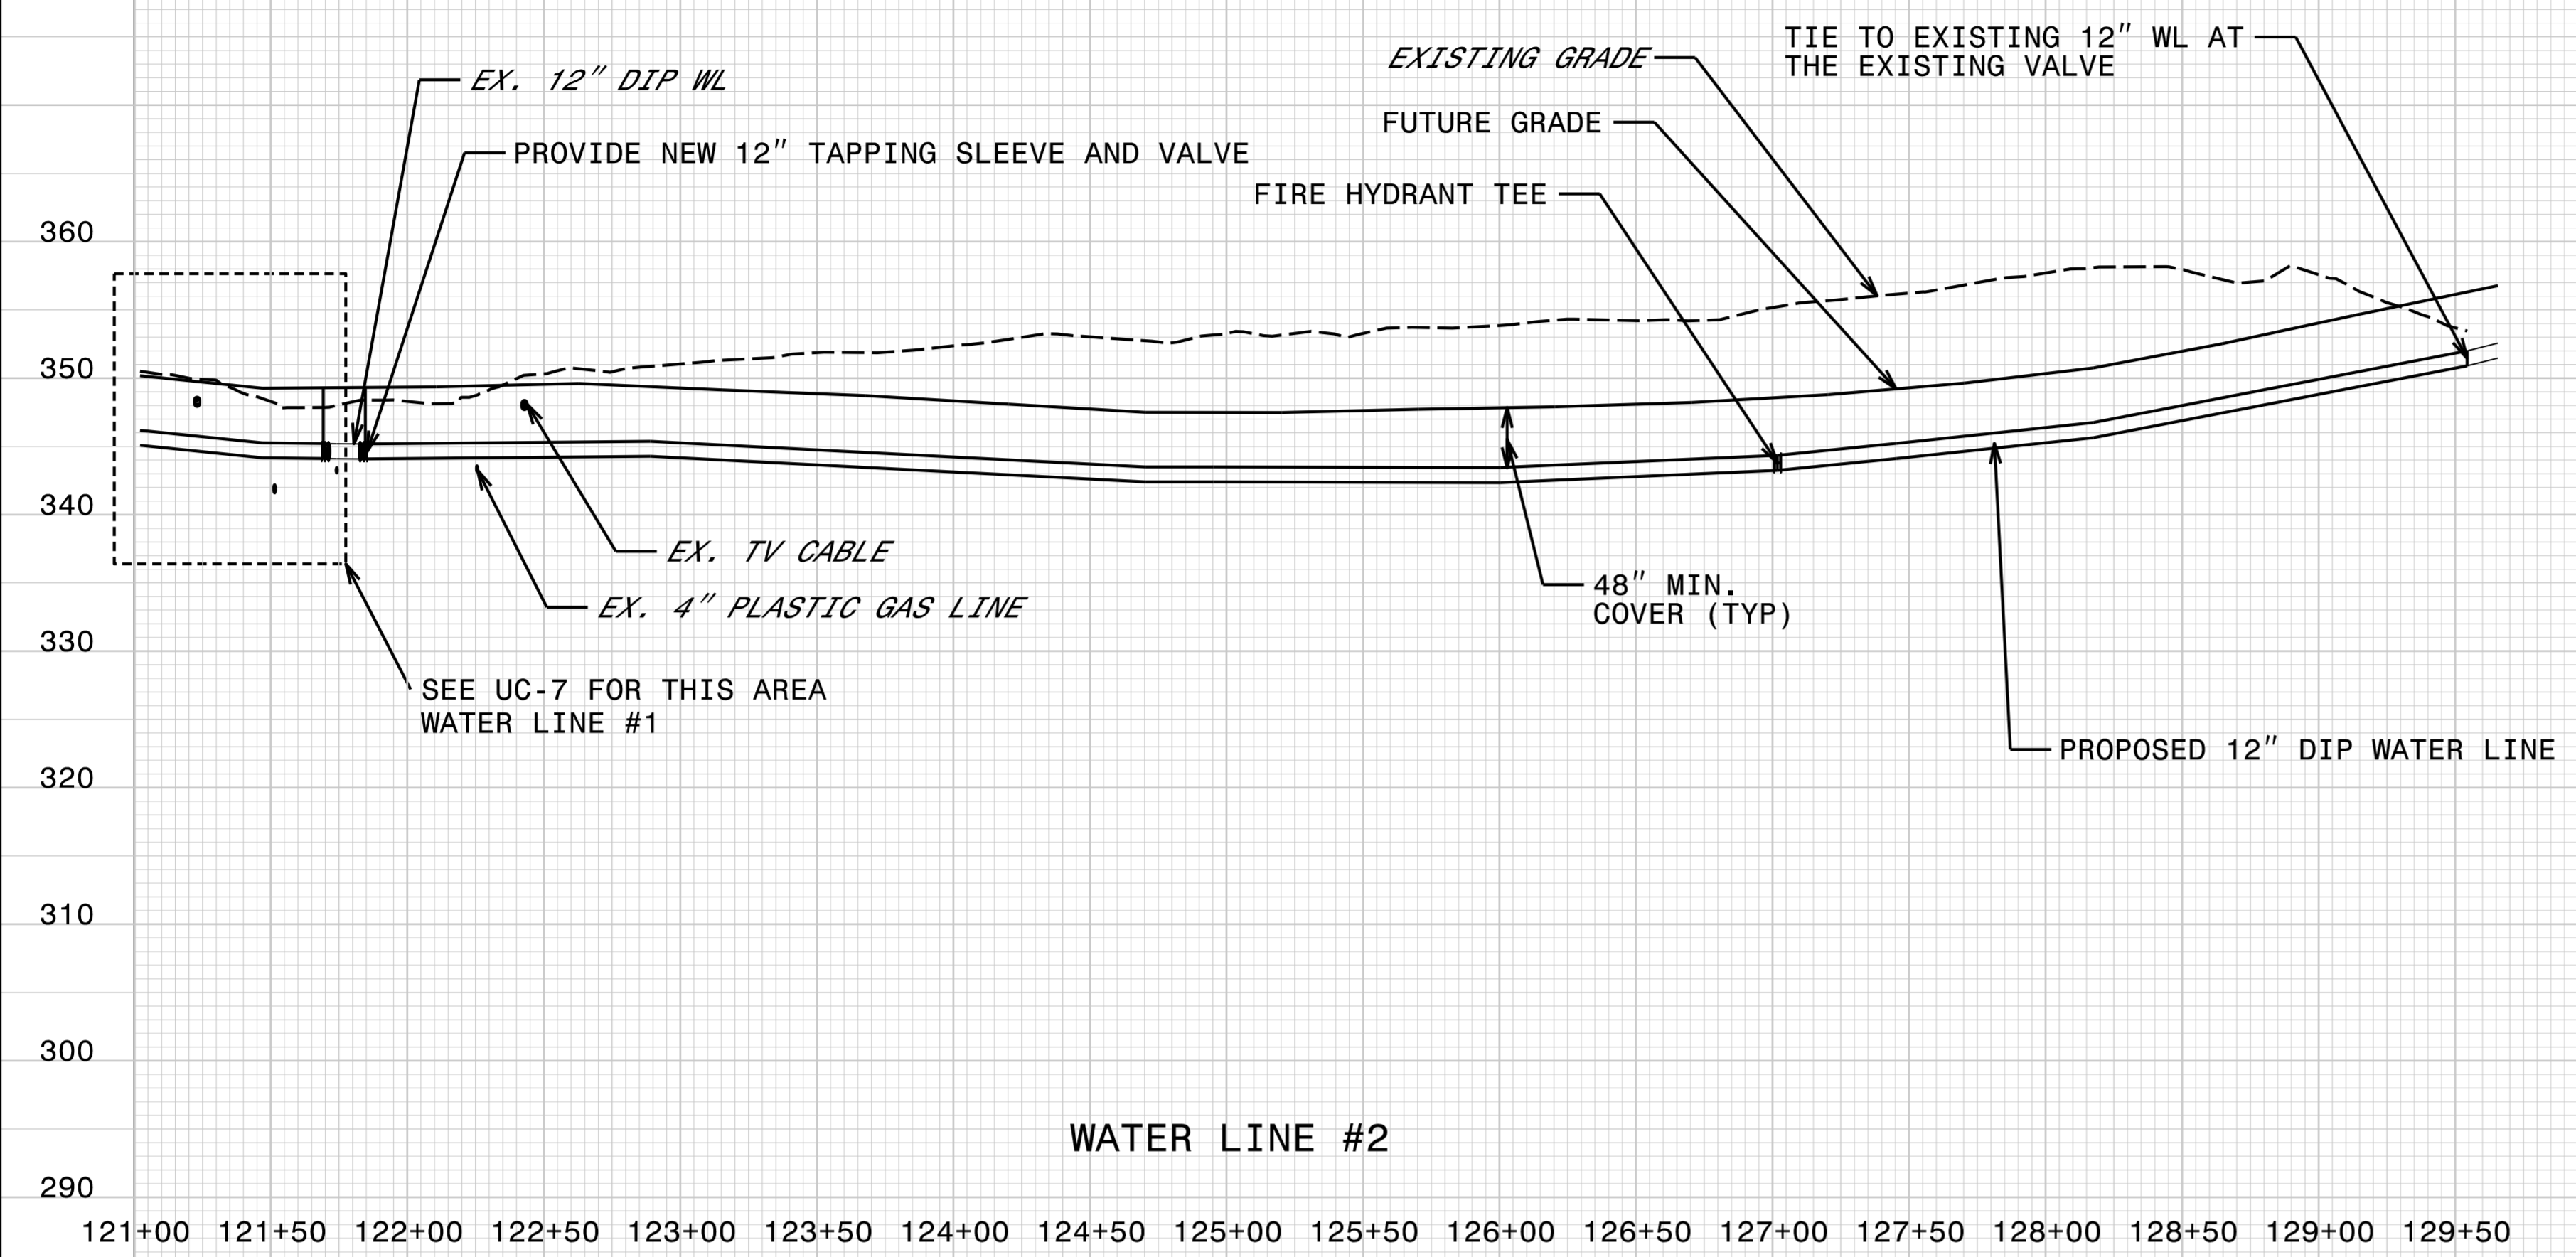

R:\6\2009\PROJECTS\Engineering\UC\Proj\U5827_out.pfl_UC08.psh.dgn