


### UTILITIES BY OTHERS

ALL PROPOSED UTILITY WORK SHOWN ON THIS SHEET WILL BE DONE BY OTHERS. NO PAYMENT WILL BE MADE TO THE CONTRACTOR FOR PROPOSED UTILITY WORK SHOWN ON THIS SHEET.

5/14/99

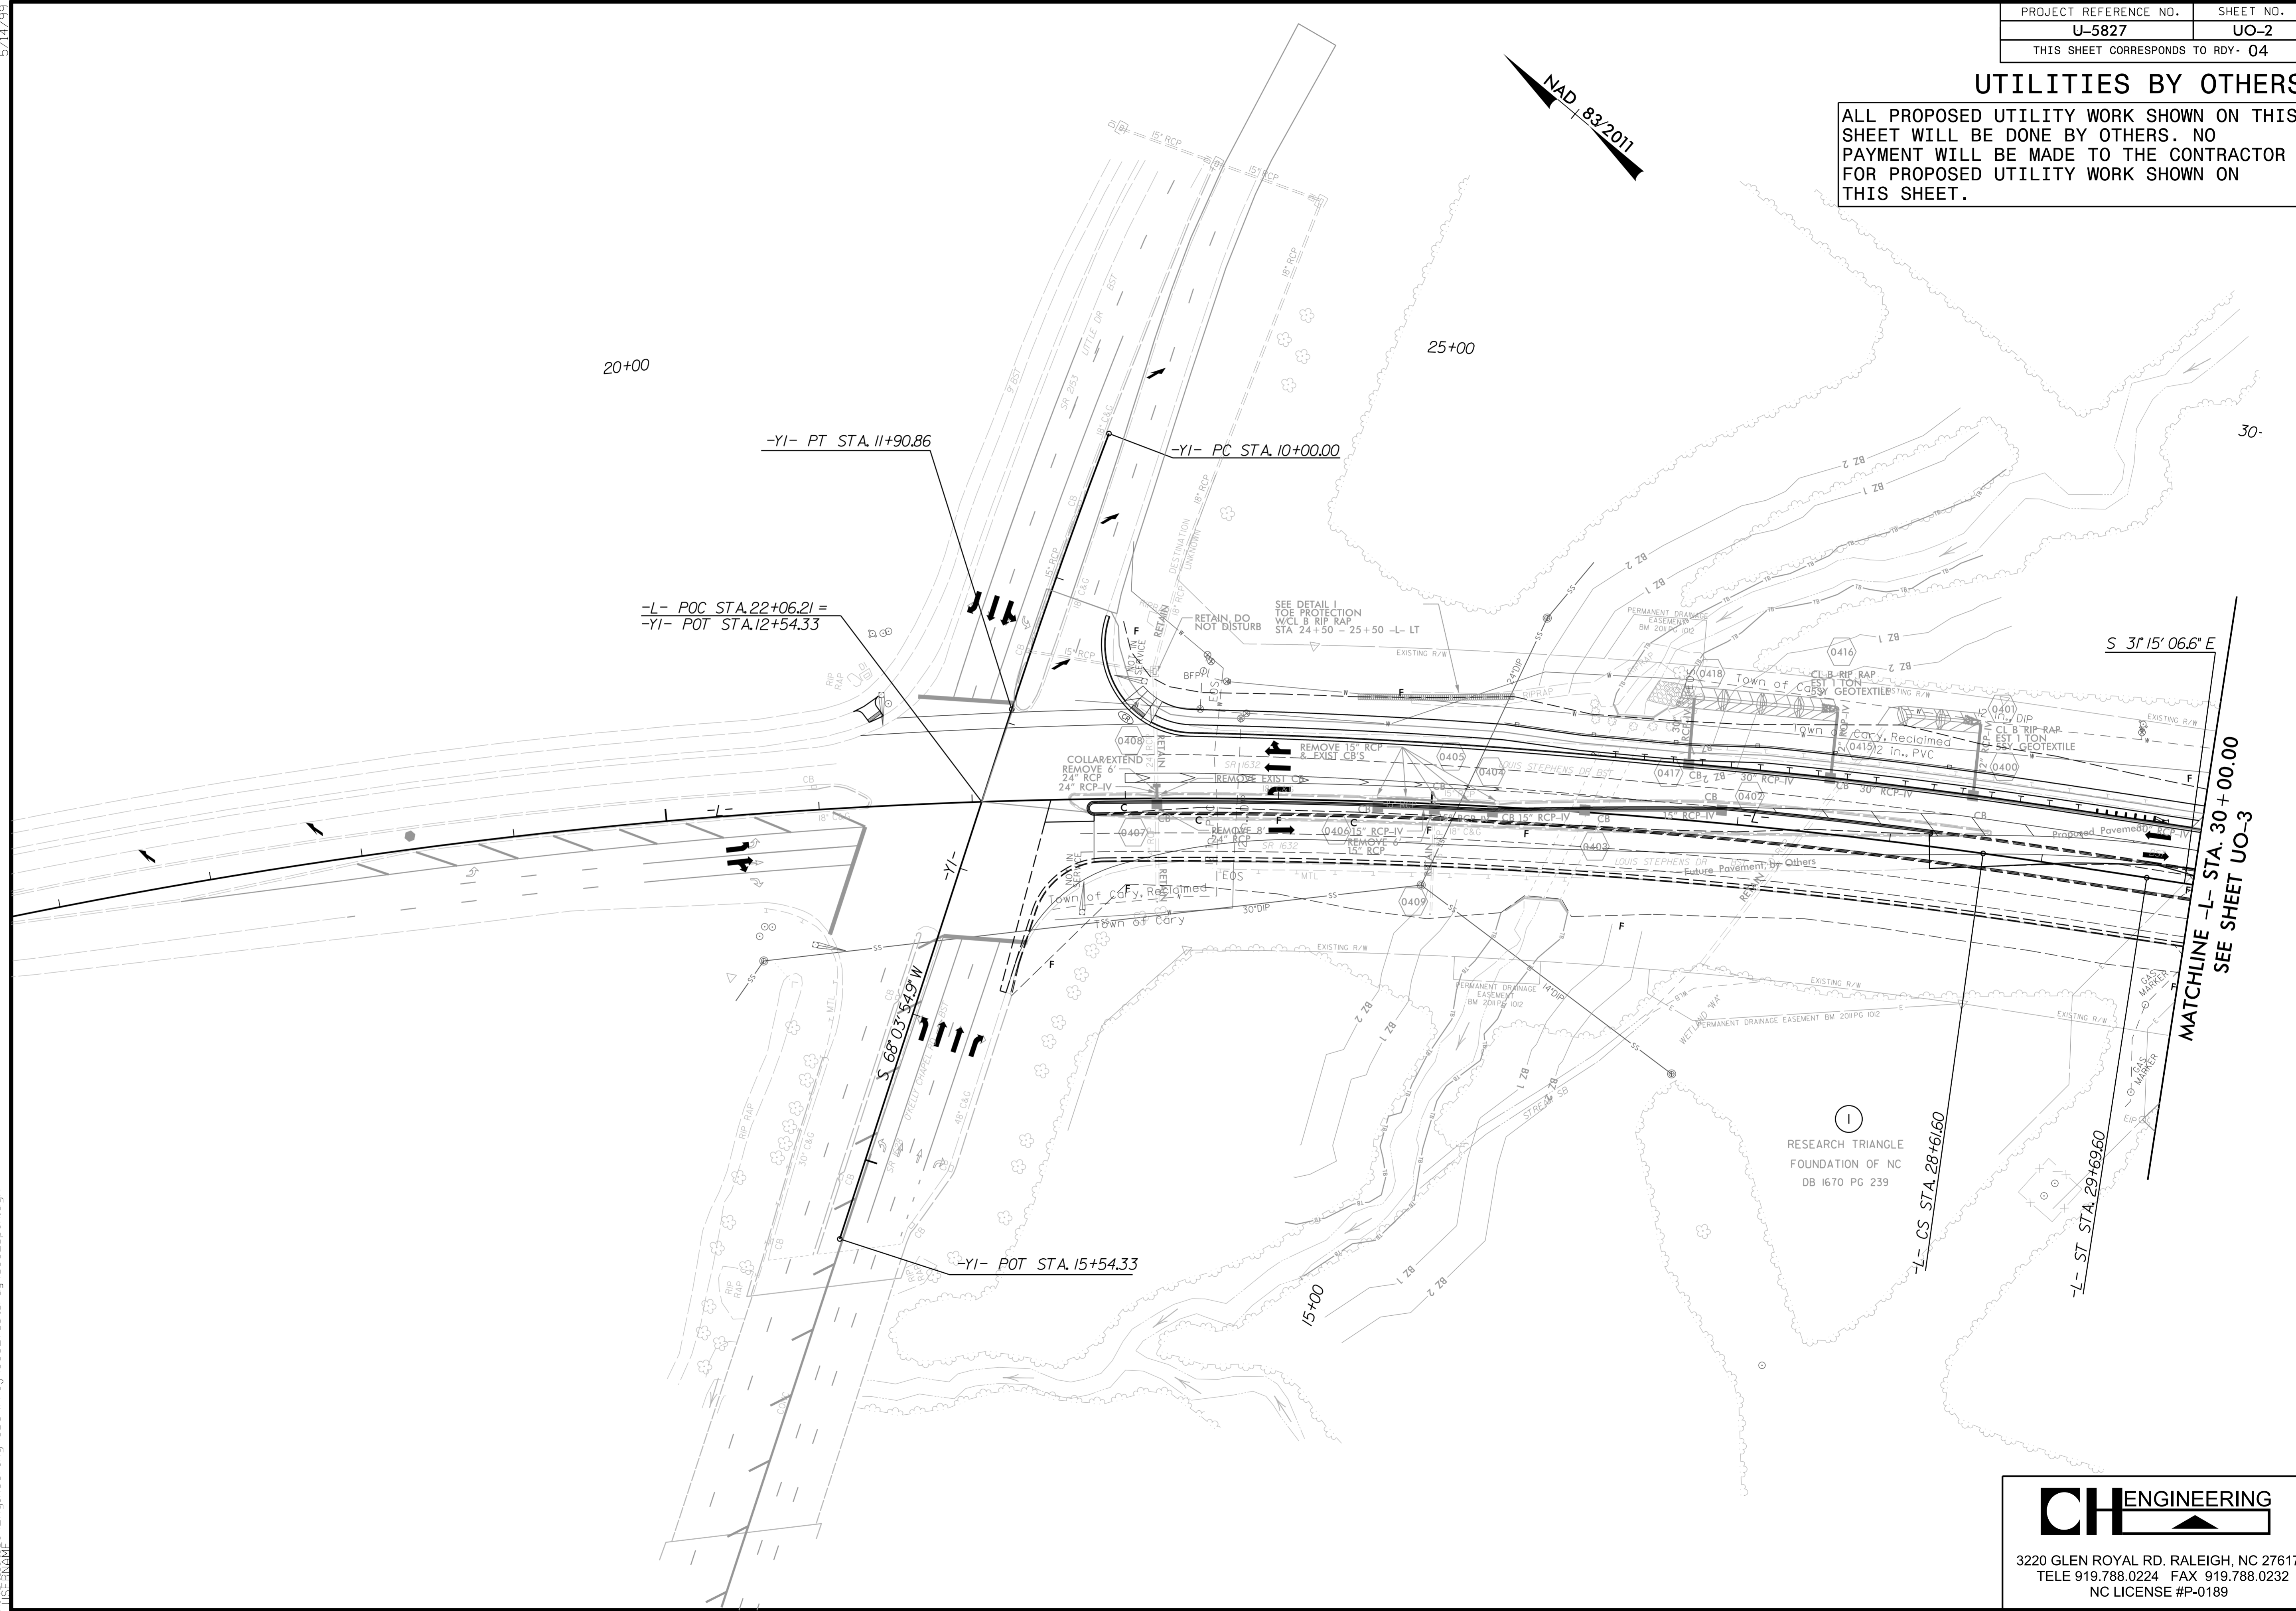

MATCHLINE -L- STA. 30+00.00  
SEE SHEET UO-3

-L- CS STA. 28+61.60

-L- ST STA. 29+69.60

RESEARCH TRIANGLE  
FOUNDATION OF NC  
DB 1670 PG 239



3220 GLEN ROYAL RD. RALEIGH, NC 27617  
TELE 919.788.0224 FAX 919.788.0232  
NC LICENSE #P-0189

4/16/2019  
P:\S\Projects\Engineering\UBD\Proje\U5827-ut-r-rdy4-U02-psh.dgn