



UTILITIES BY OTHERS

ALL PROPOSED UTILITY WORK SHOWN ON THIS SHEET WILL BE DONE BY OTHERS. NO PAYMENT WILL BE MADE TO THE CONTRACTOR FOR PROPOSED UTILITY WORK SHOWN ON THIS SHEET.

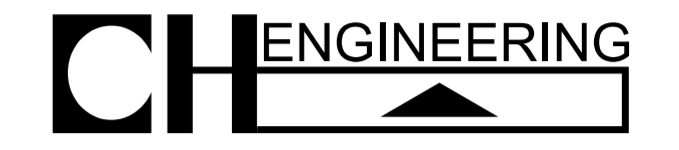

3220 GLEN ROYAL RD. RALEIGH, NC 27617
 TELE 919.788.0224 FAX 919.788.0232
 NC LICENSE #P-0189

5/14/99

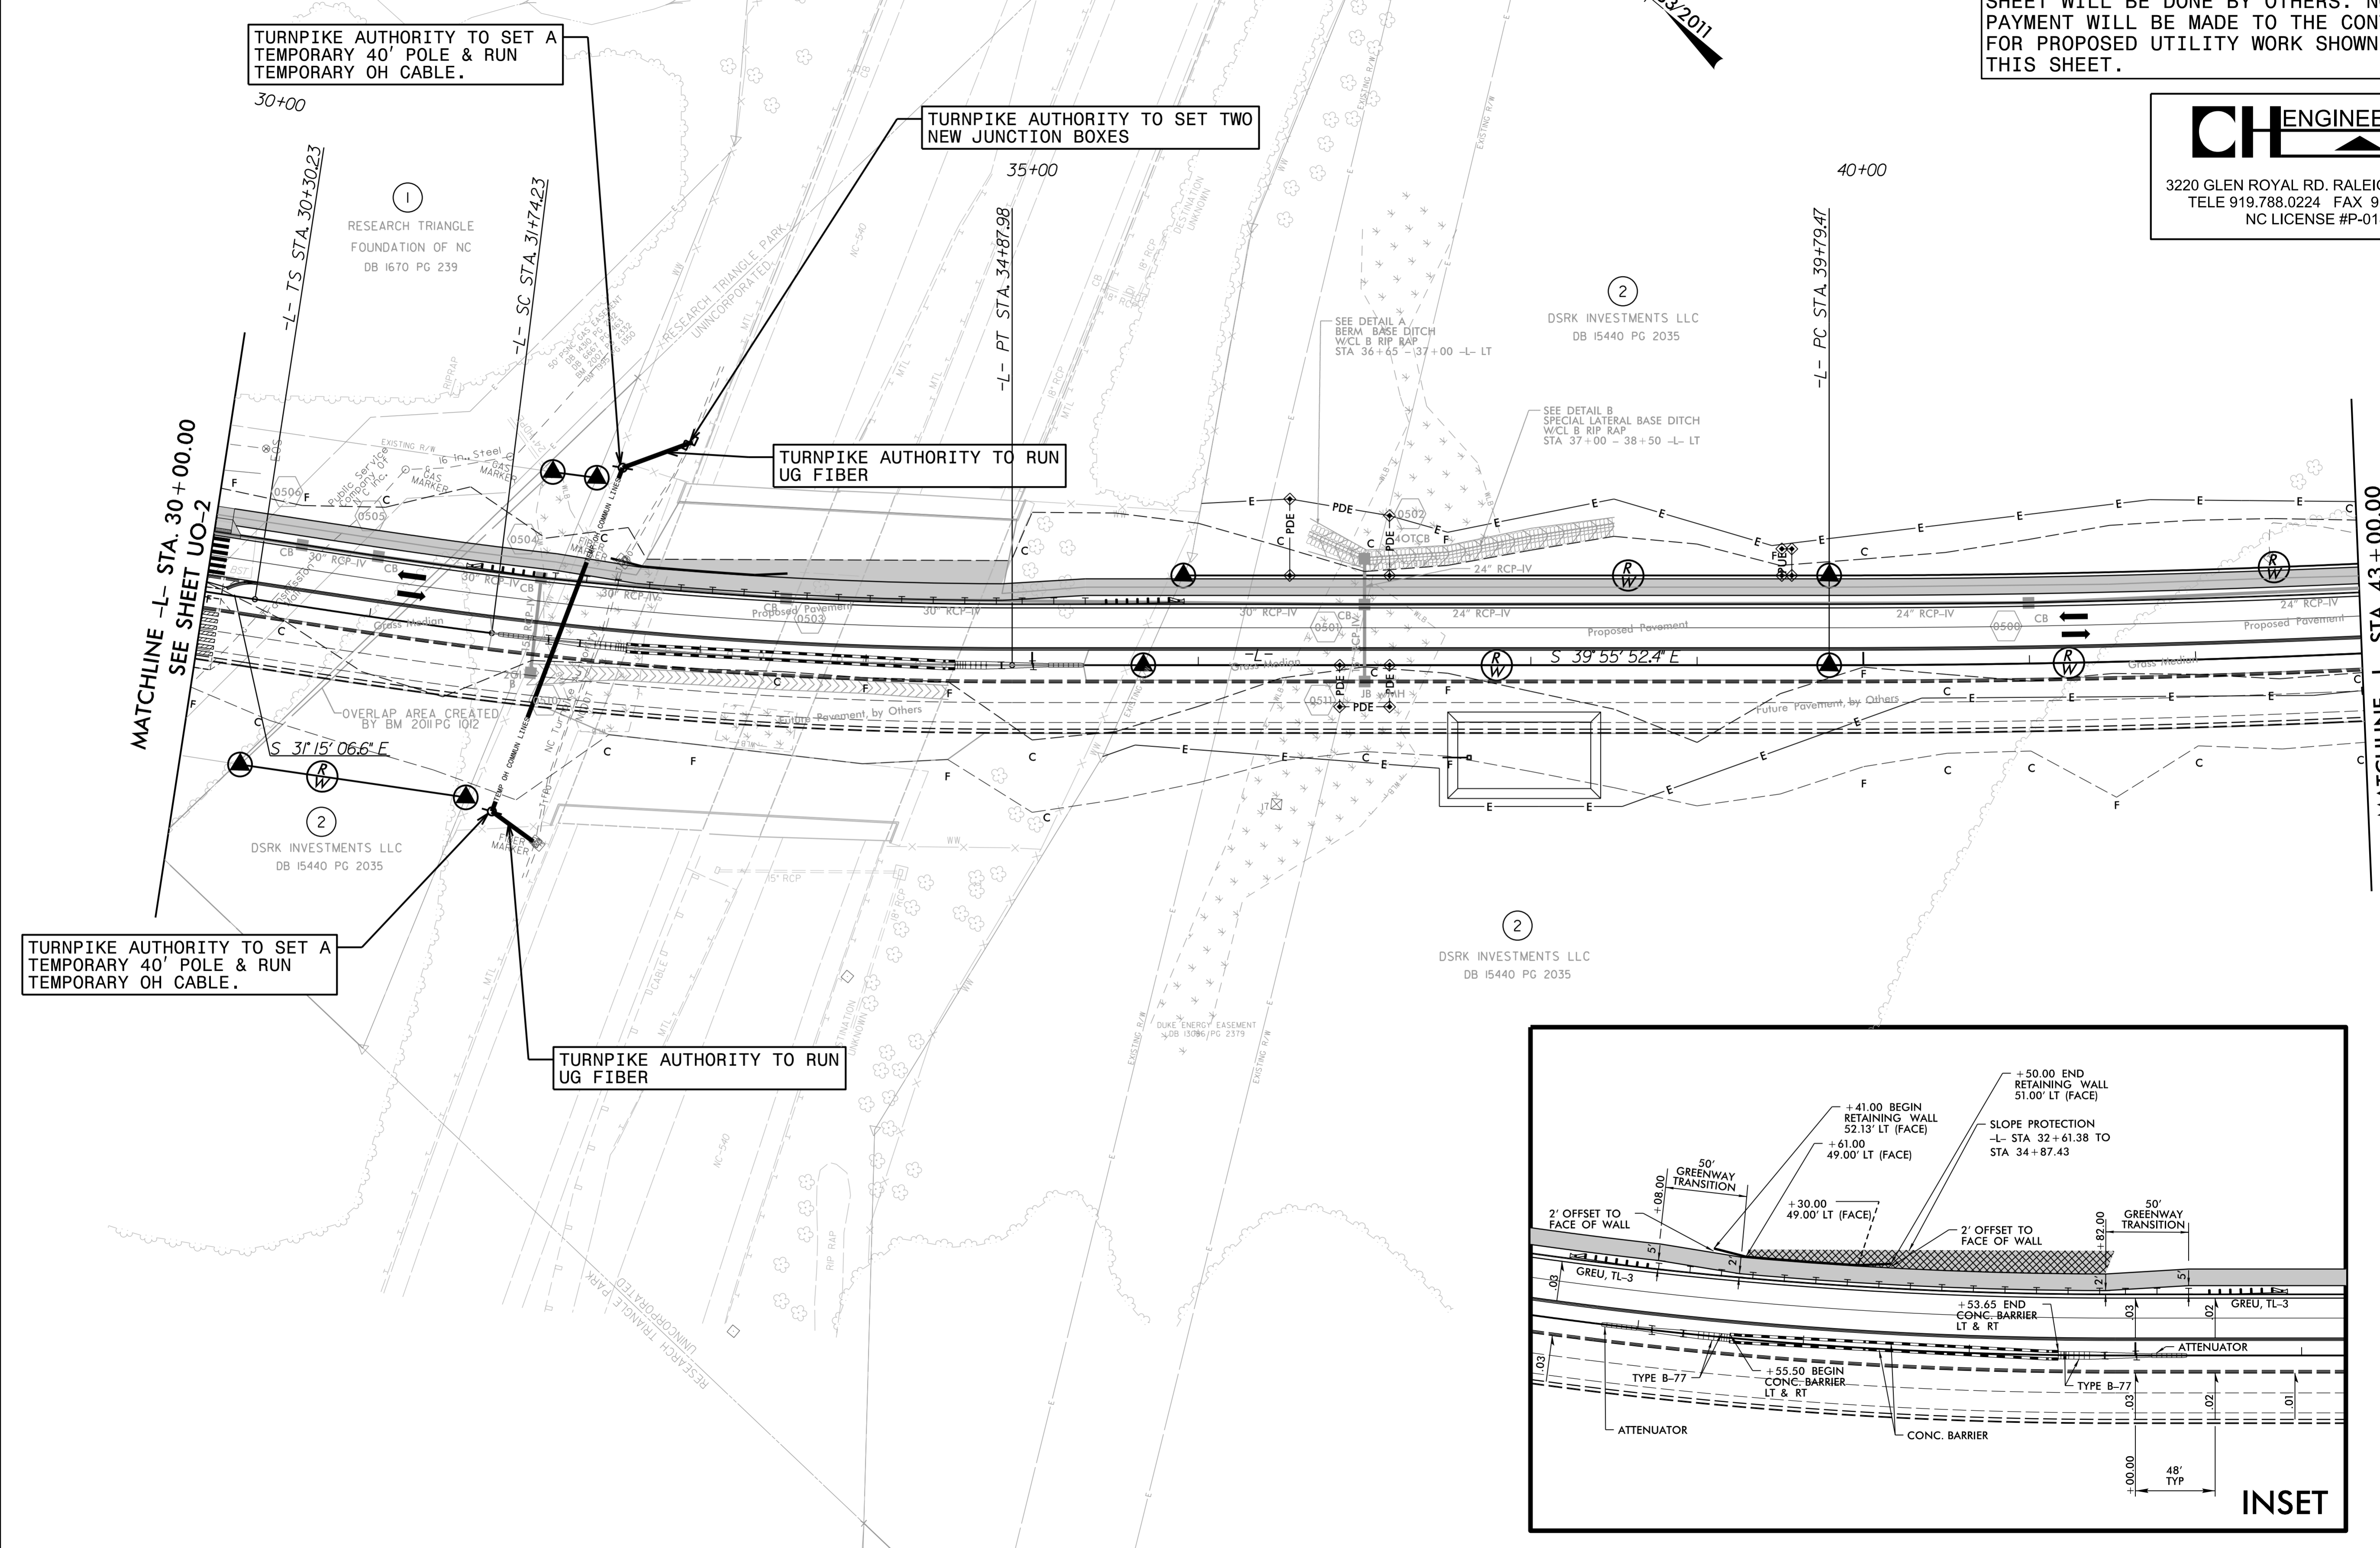

TURNPIKE AUTHORITY TO SET A TEMPORARY 40' POLE & RUN TEMPORARY OH CABLE.

TURNPIKE AUTHORITY TO SET TWO NEW JUNCTION BOXES


TURNPIKE AUTHORITY TO RUN UG FIBER

TURNPIKE AUTHORITY TO SET A TEMPORARY 40' POLE & RUN TEMPORARY OH CABLE.

TURNPIKE AUTHORITY TO RUN UG FIBER

MATCHLINE -L- STA. 30+00.00
SEE SHEET UO-2

MATCHLINE -L- STA. 43+00.00
SEE SHEET UO-4

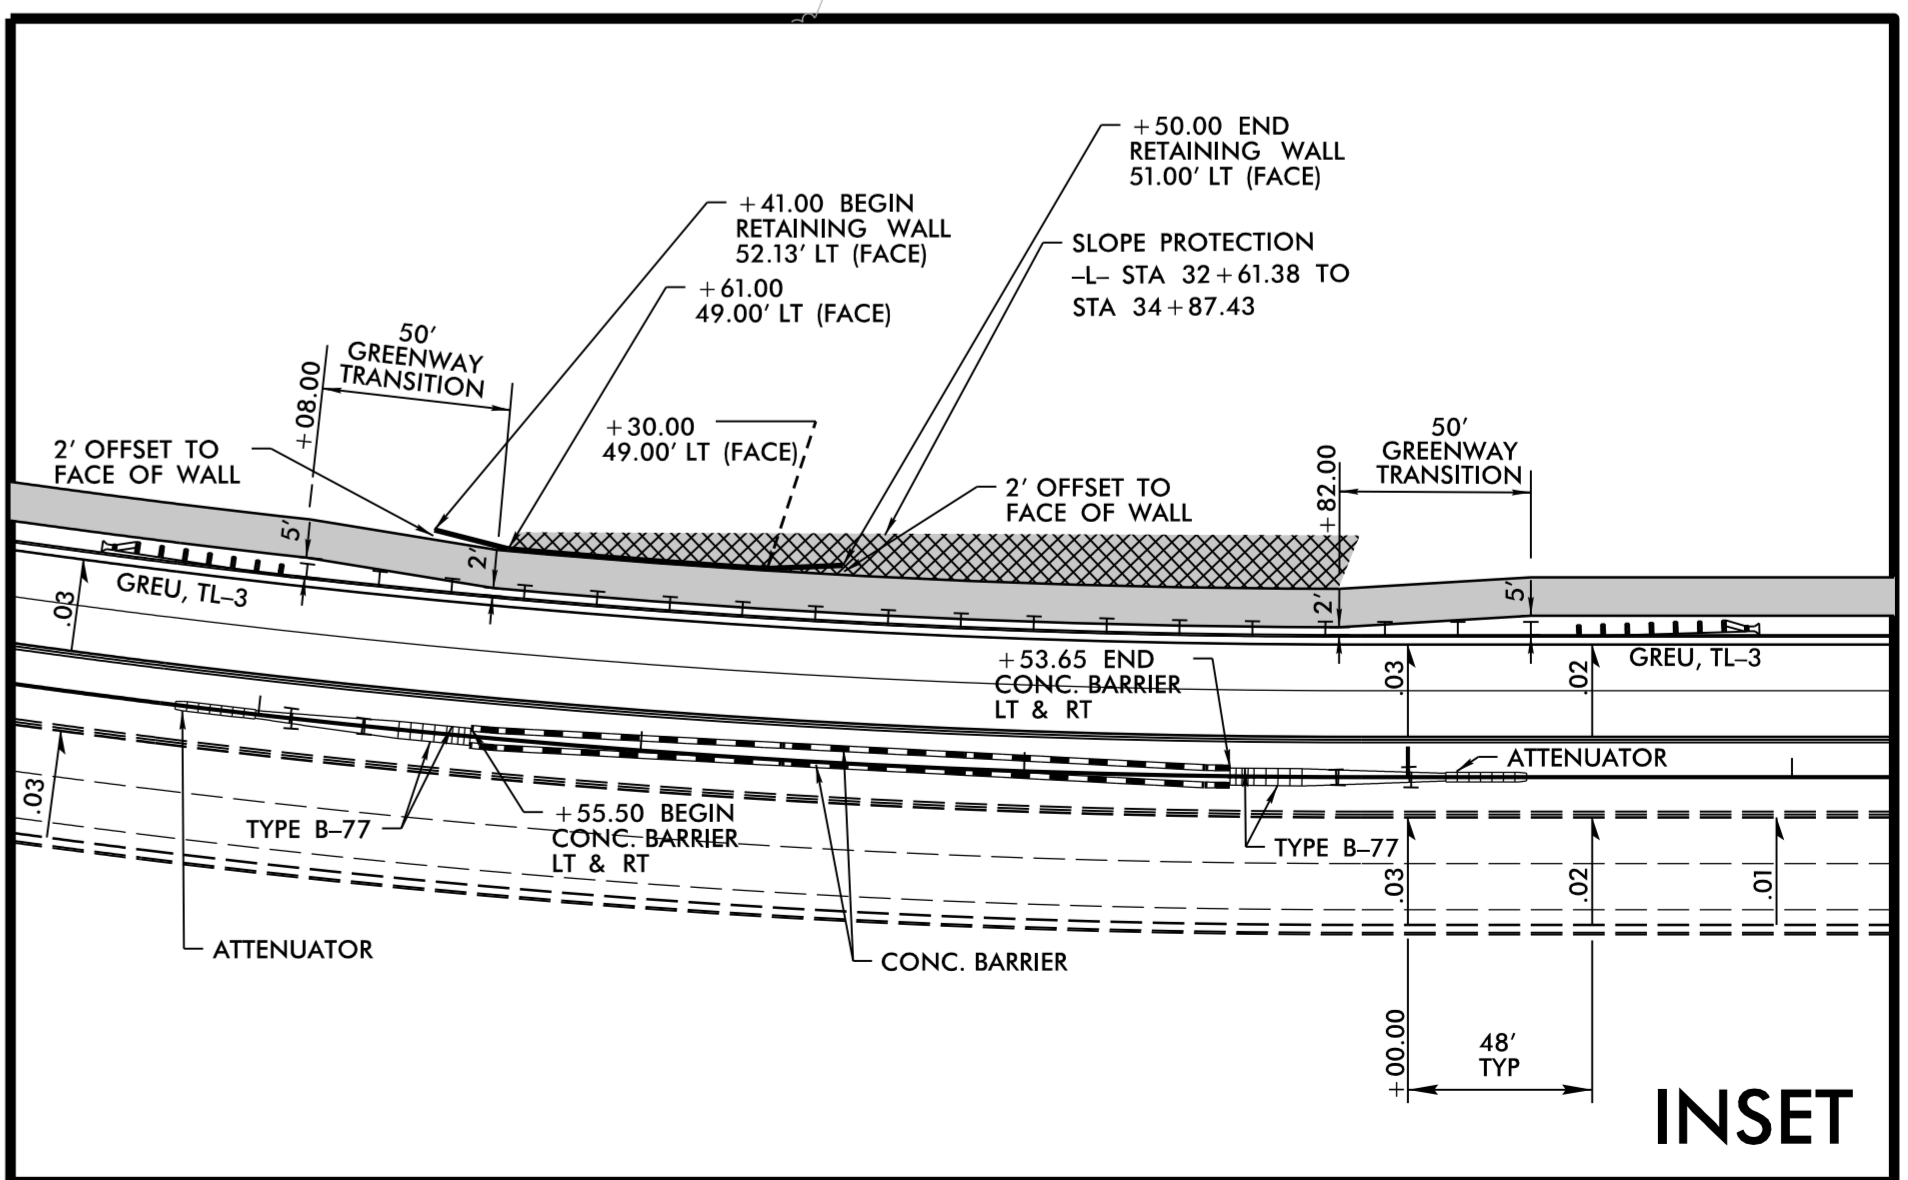

INSET