



8/23/99

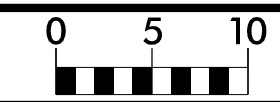

PROJ. REFERENCE NO.	SHEET NO.
U-5827	X-2

150 140 130 120 110 100 90 80 70 60 50 40 30 20 10 0 10 20 30 40 50 60 70 80 90 100 110 120 130 140 150

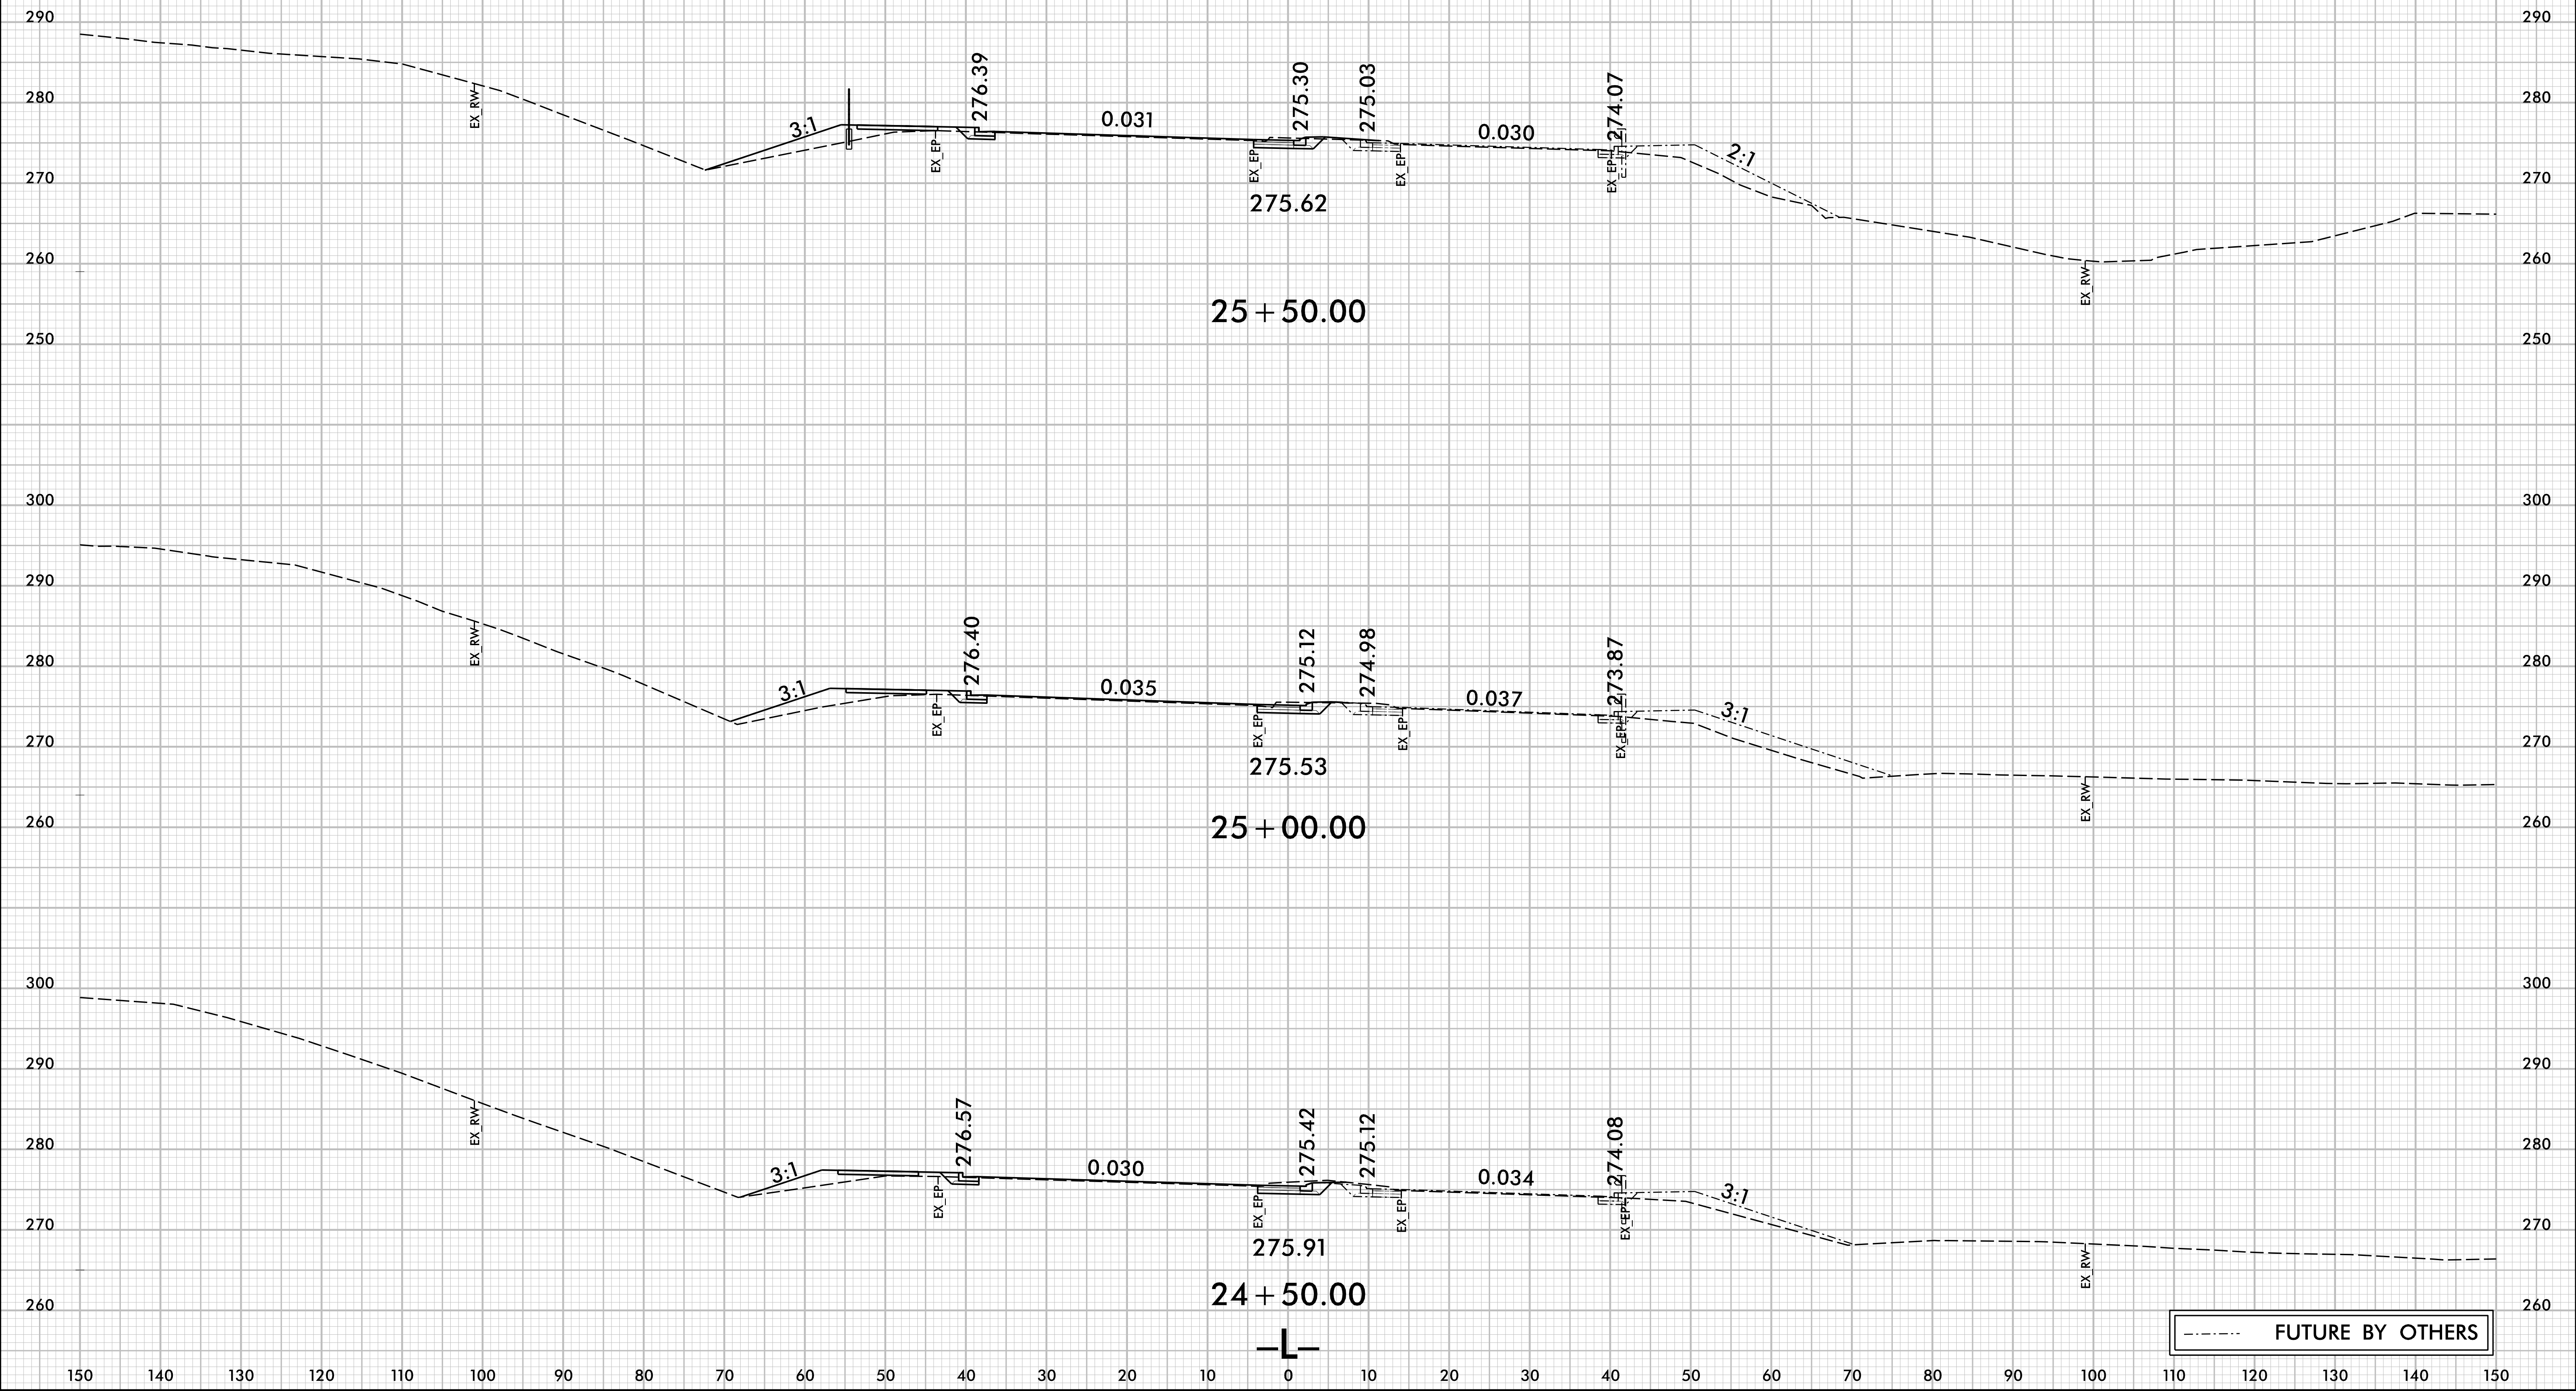

7/1/2019 11:55:27 AM U:\Projects\5827_Rdy_XPL_L.dgn User: KJSE