


8/23/99

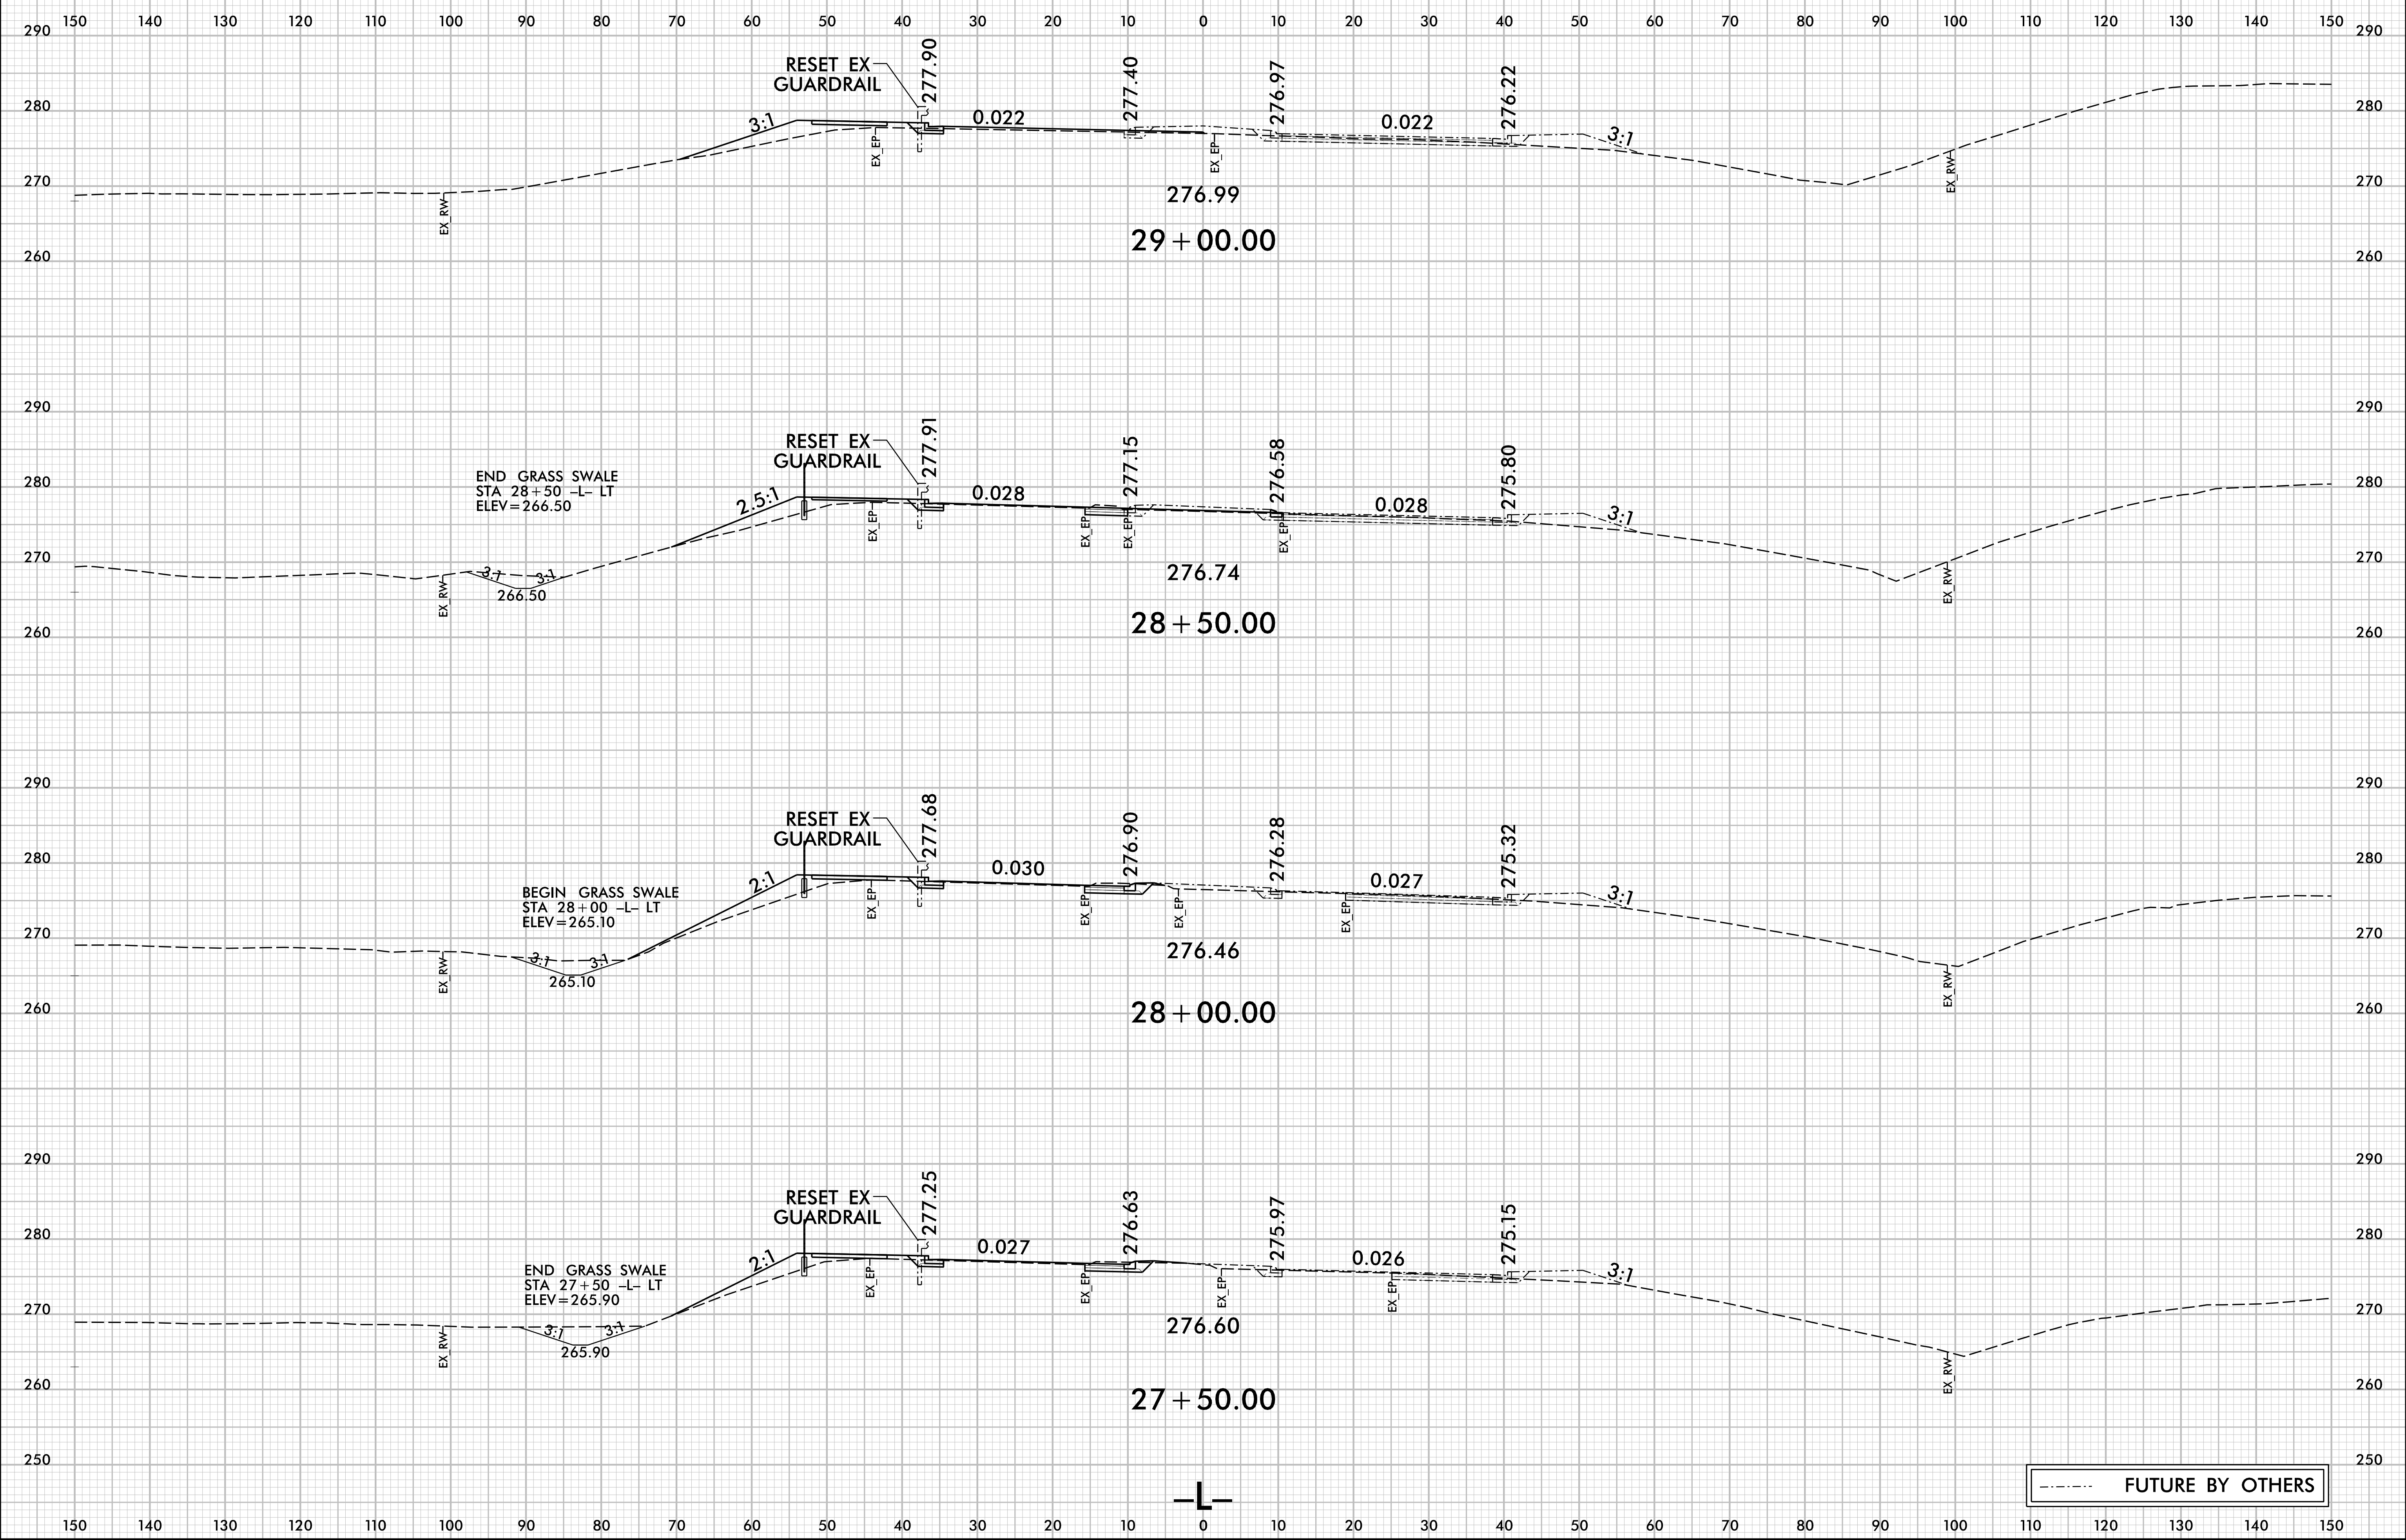

7/1/2019 10:55:15 AM U:\5827\_Rdy\_XPL\_L.dgn User: KJSE