



8/23/99

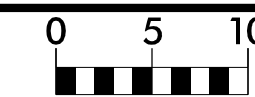

PROJ. REFERENCE NO.	SHEET NO.
U-5827	X-6

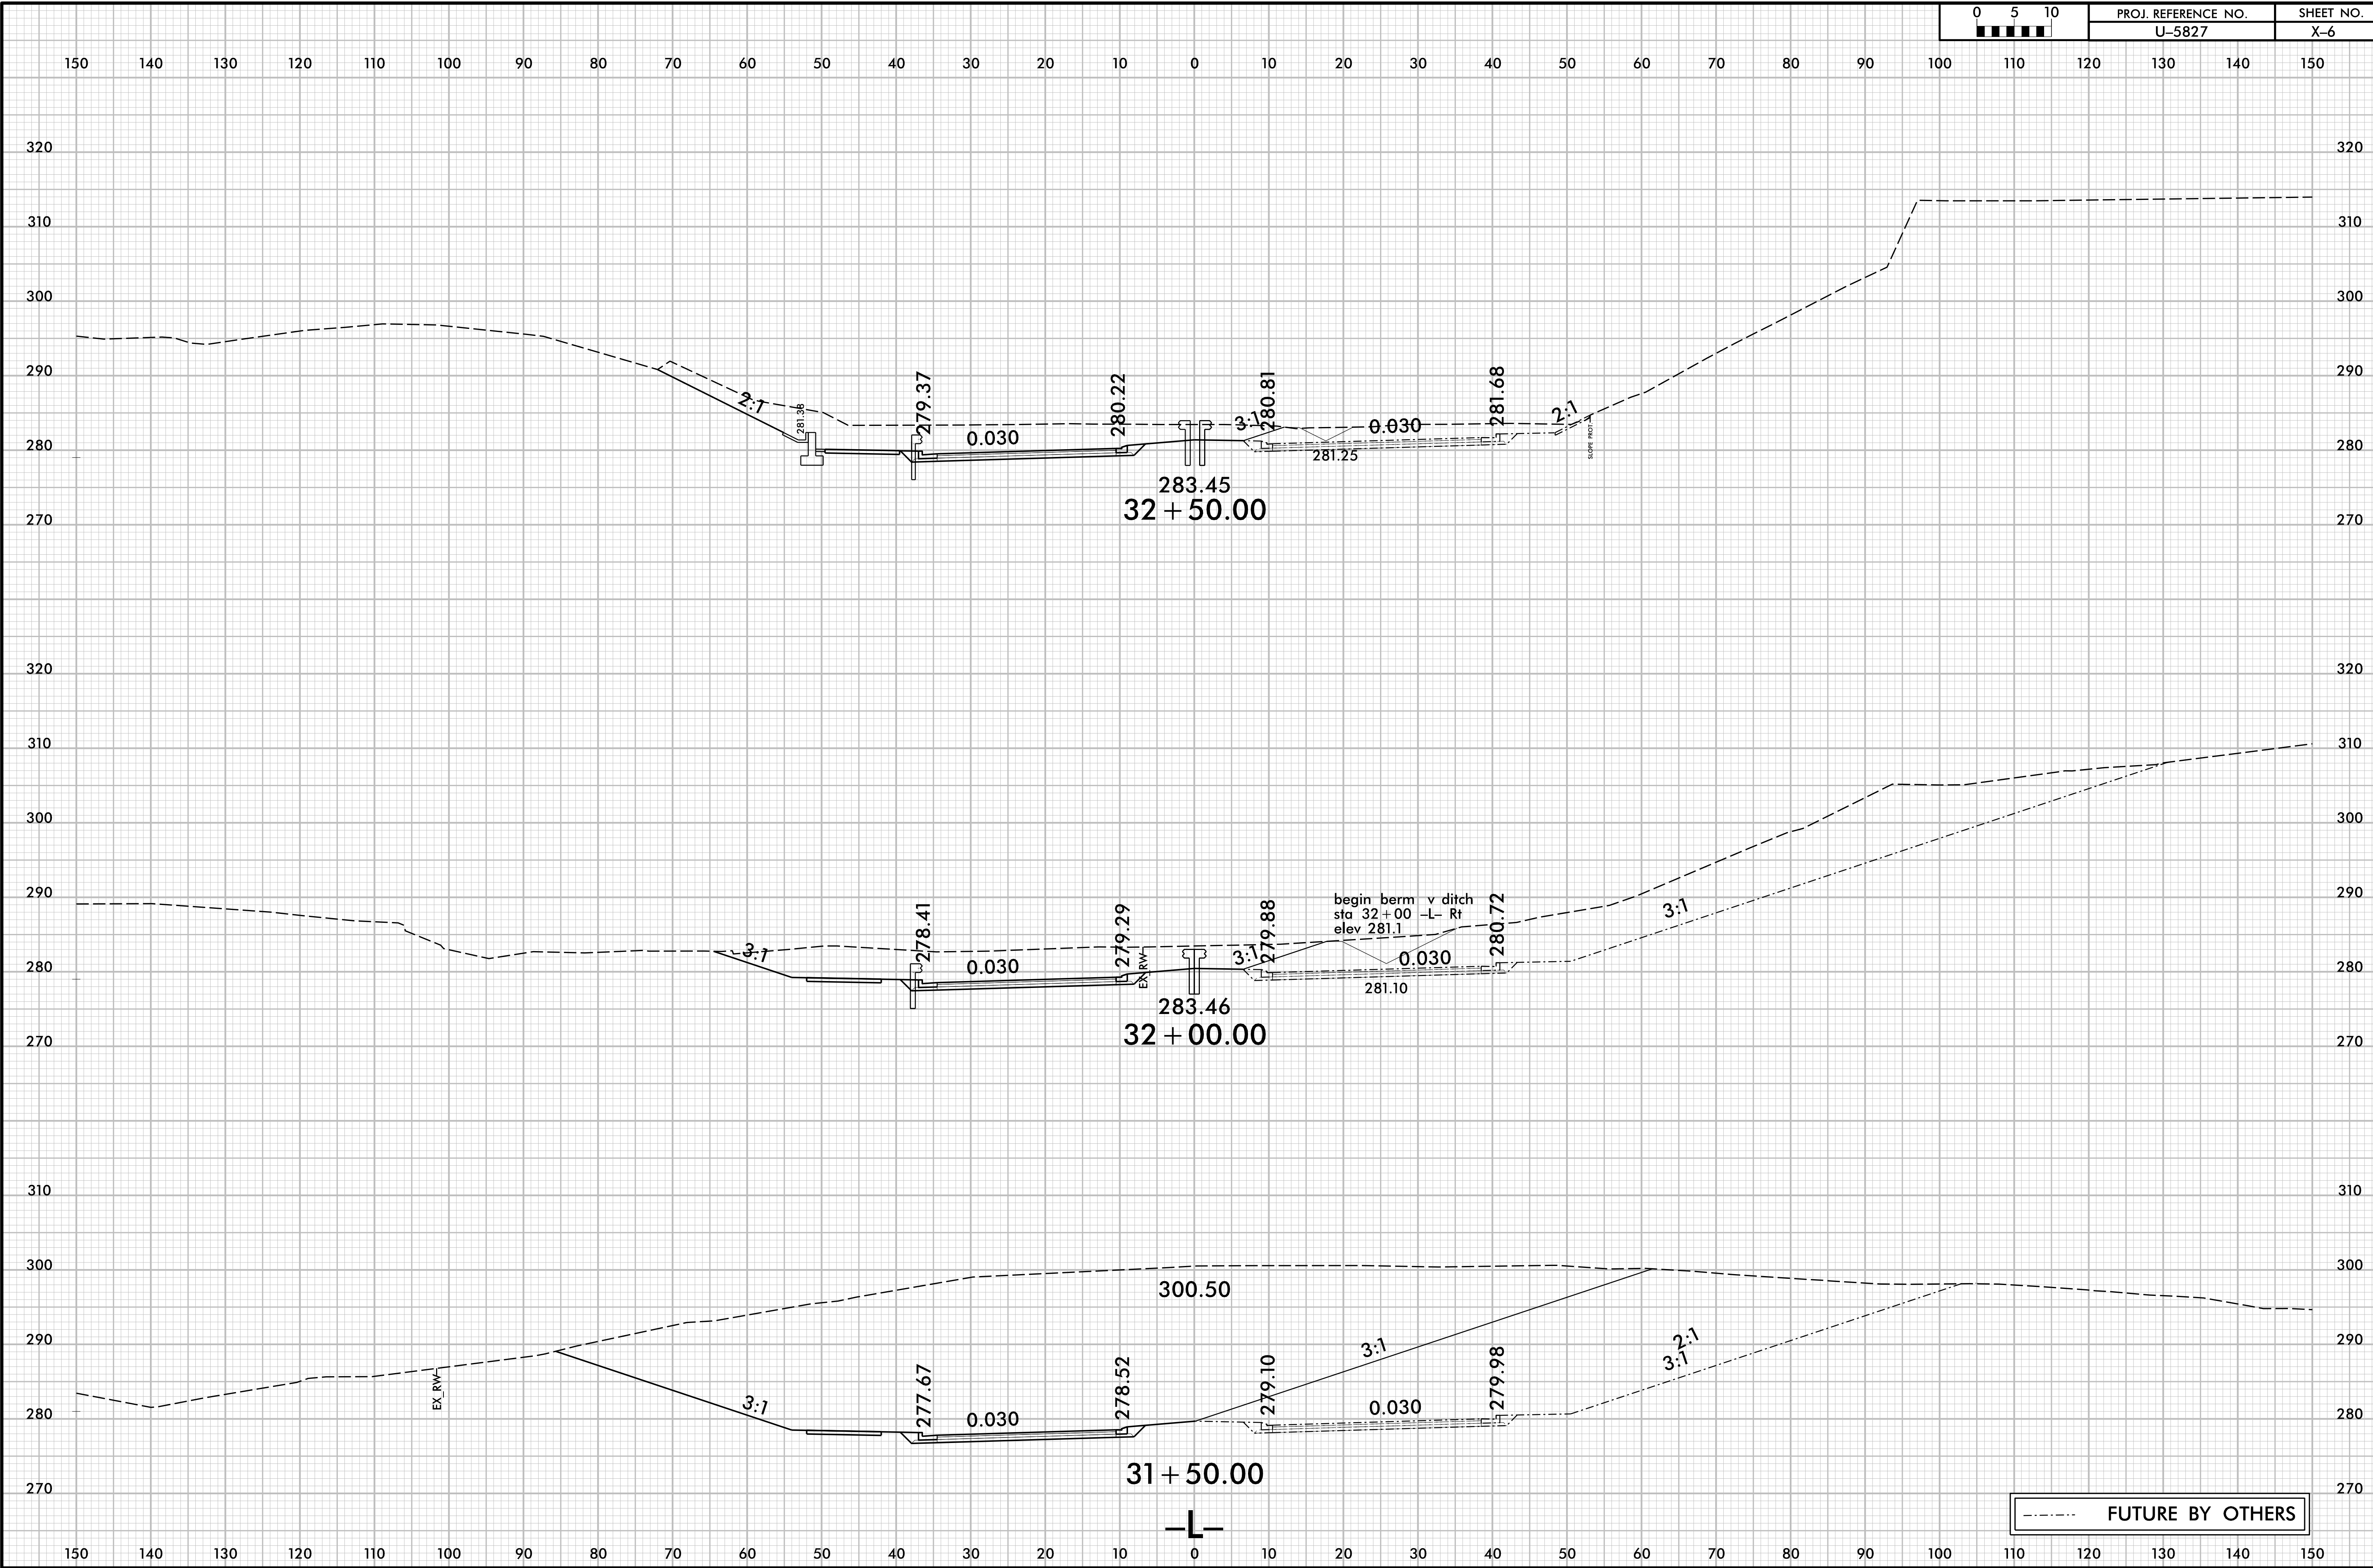

----- FUTURE BY OTHERS

7/1/2019 11:55:27 AM U:\5827_Rdy_XPL_L.dgn