



8/23/99

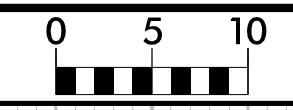

PROJ. REFERENCE NO. U-5827	SHEET NO. X-7
-------------------------------	------------------

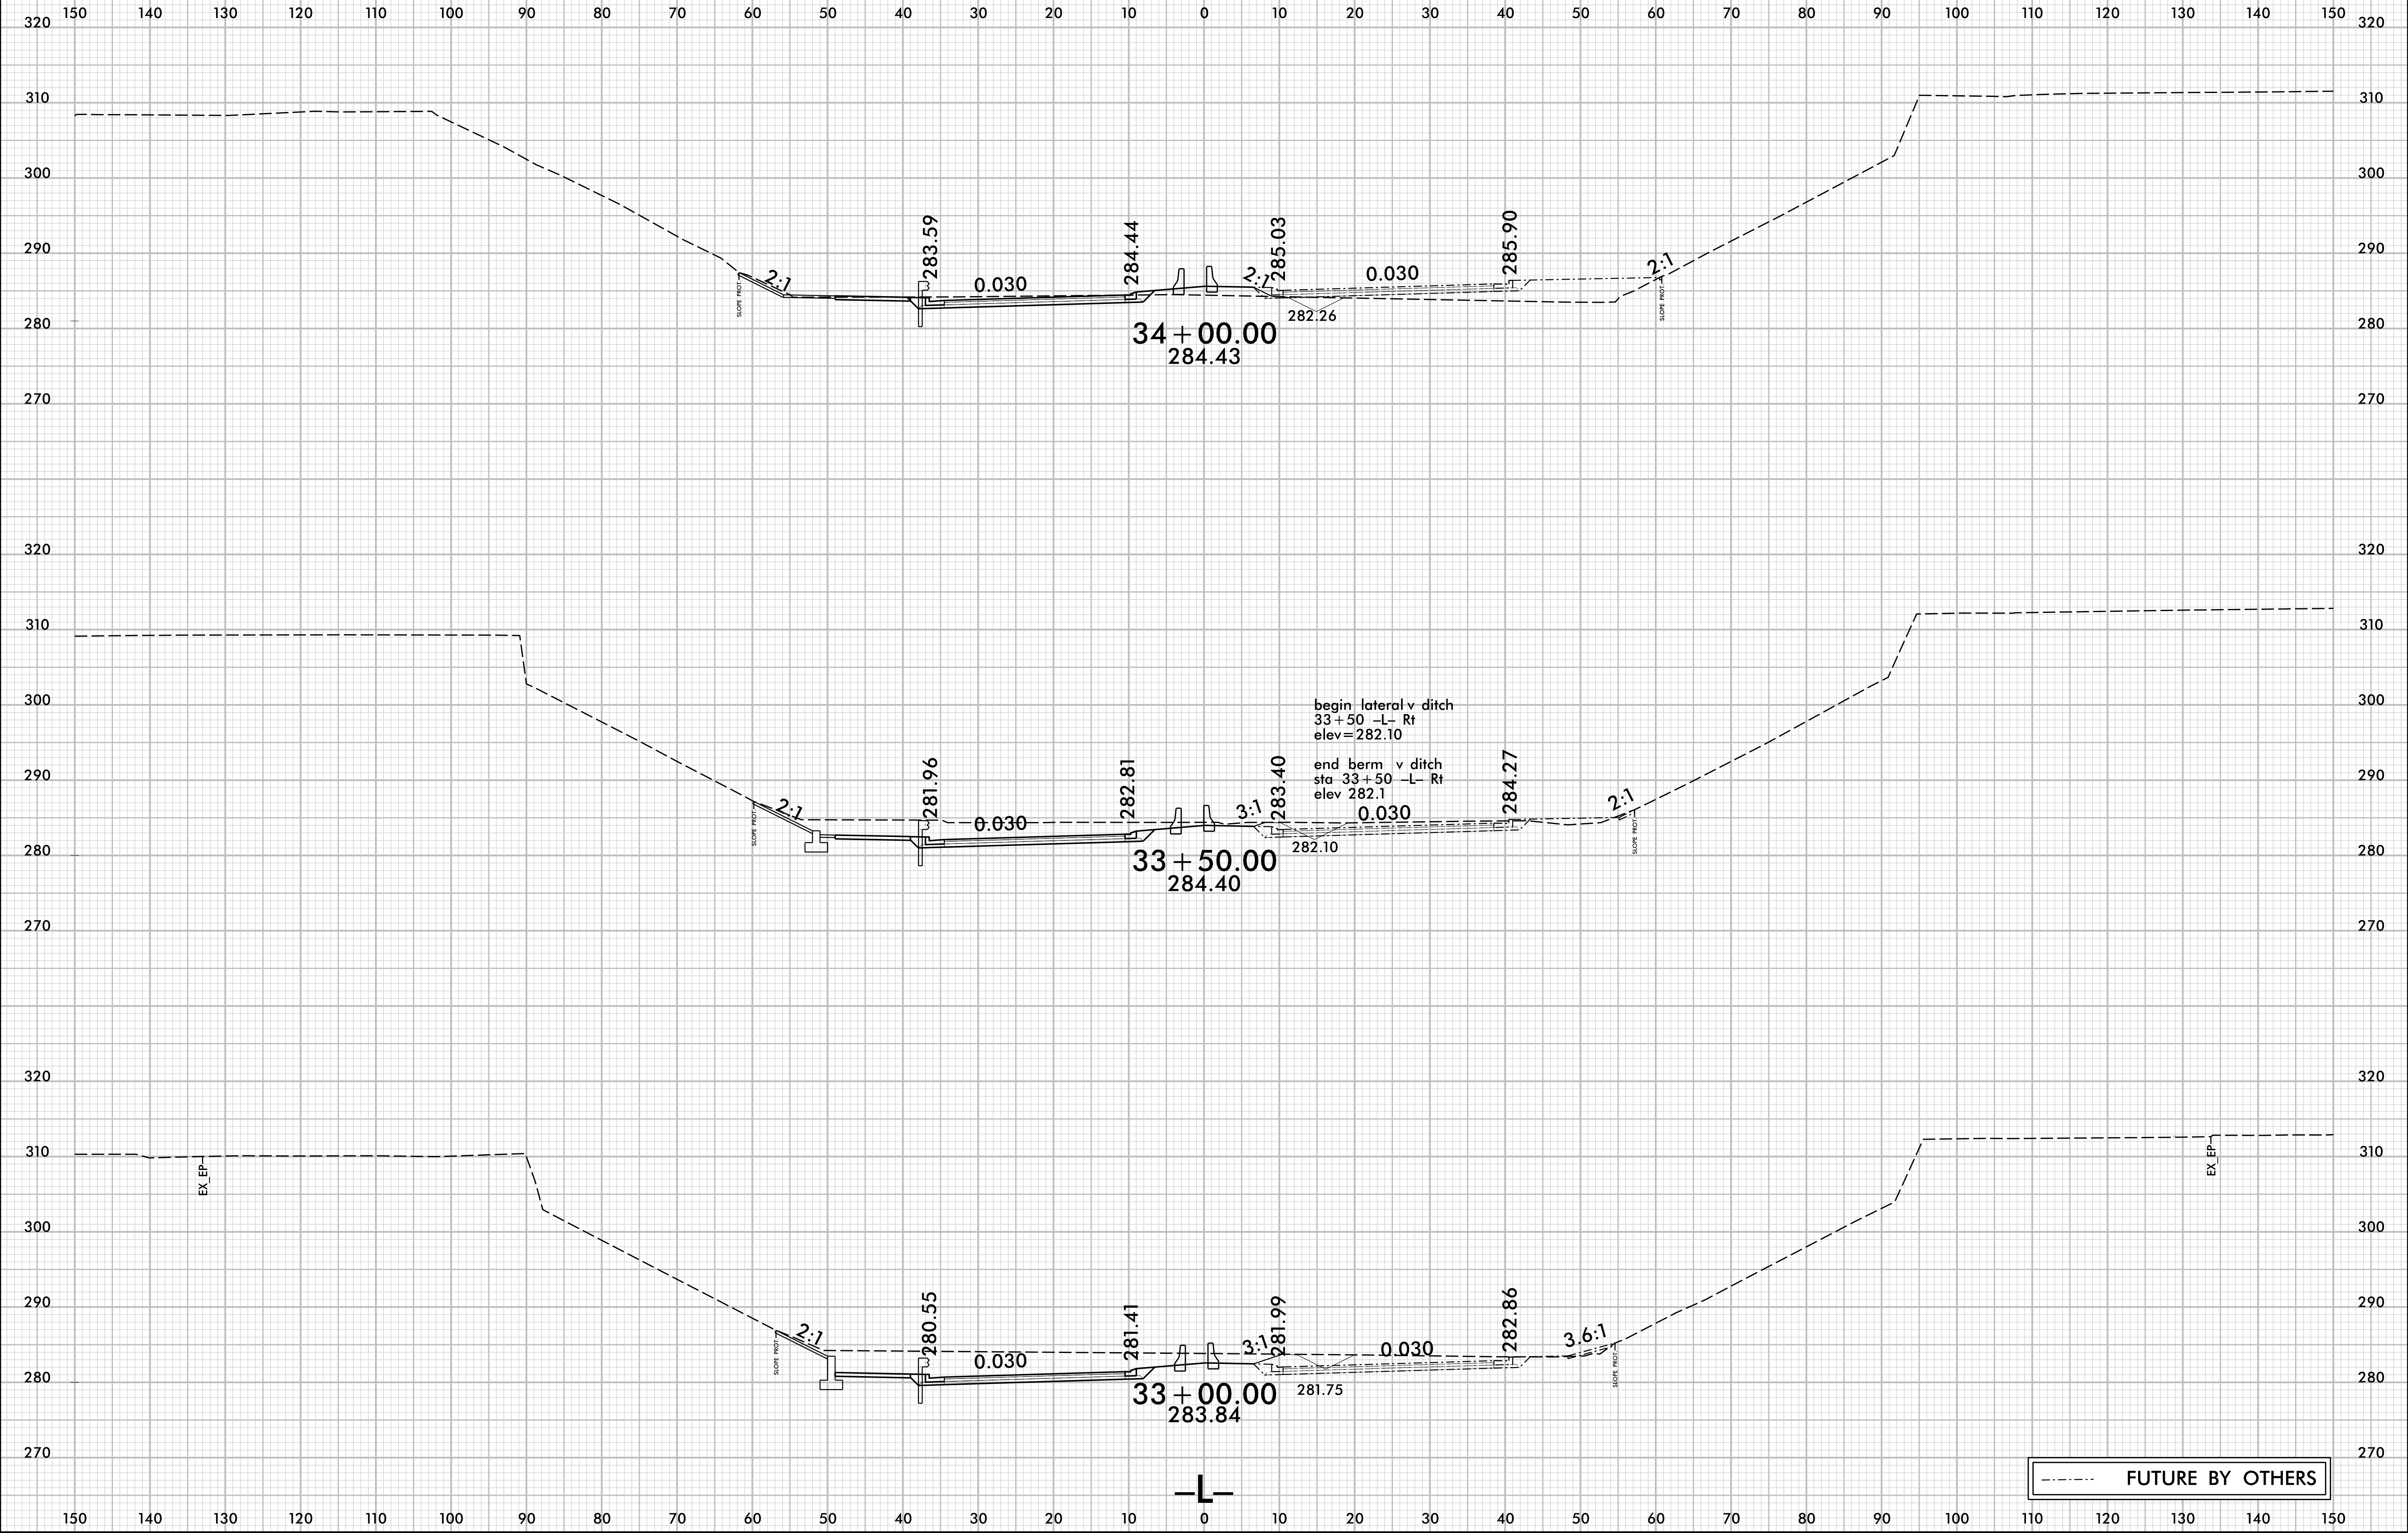

----- FUTURE BY OTHERS

7/1/2019 10:55:15 AM U-5827_Rdy_XPL_L.dgn
 User: KJLSE