


8/23/99

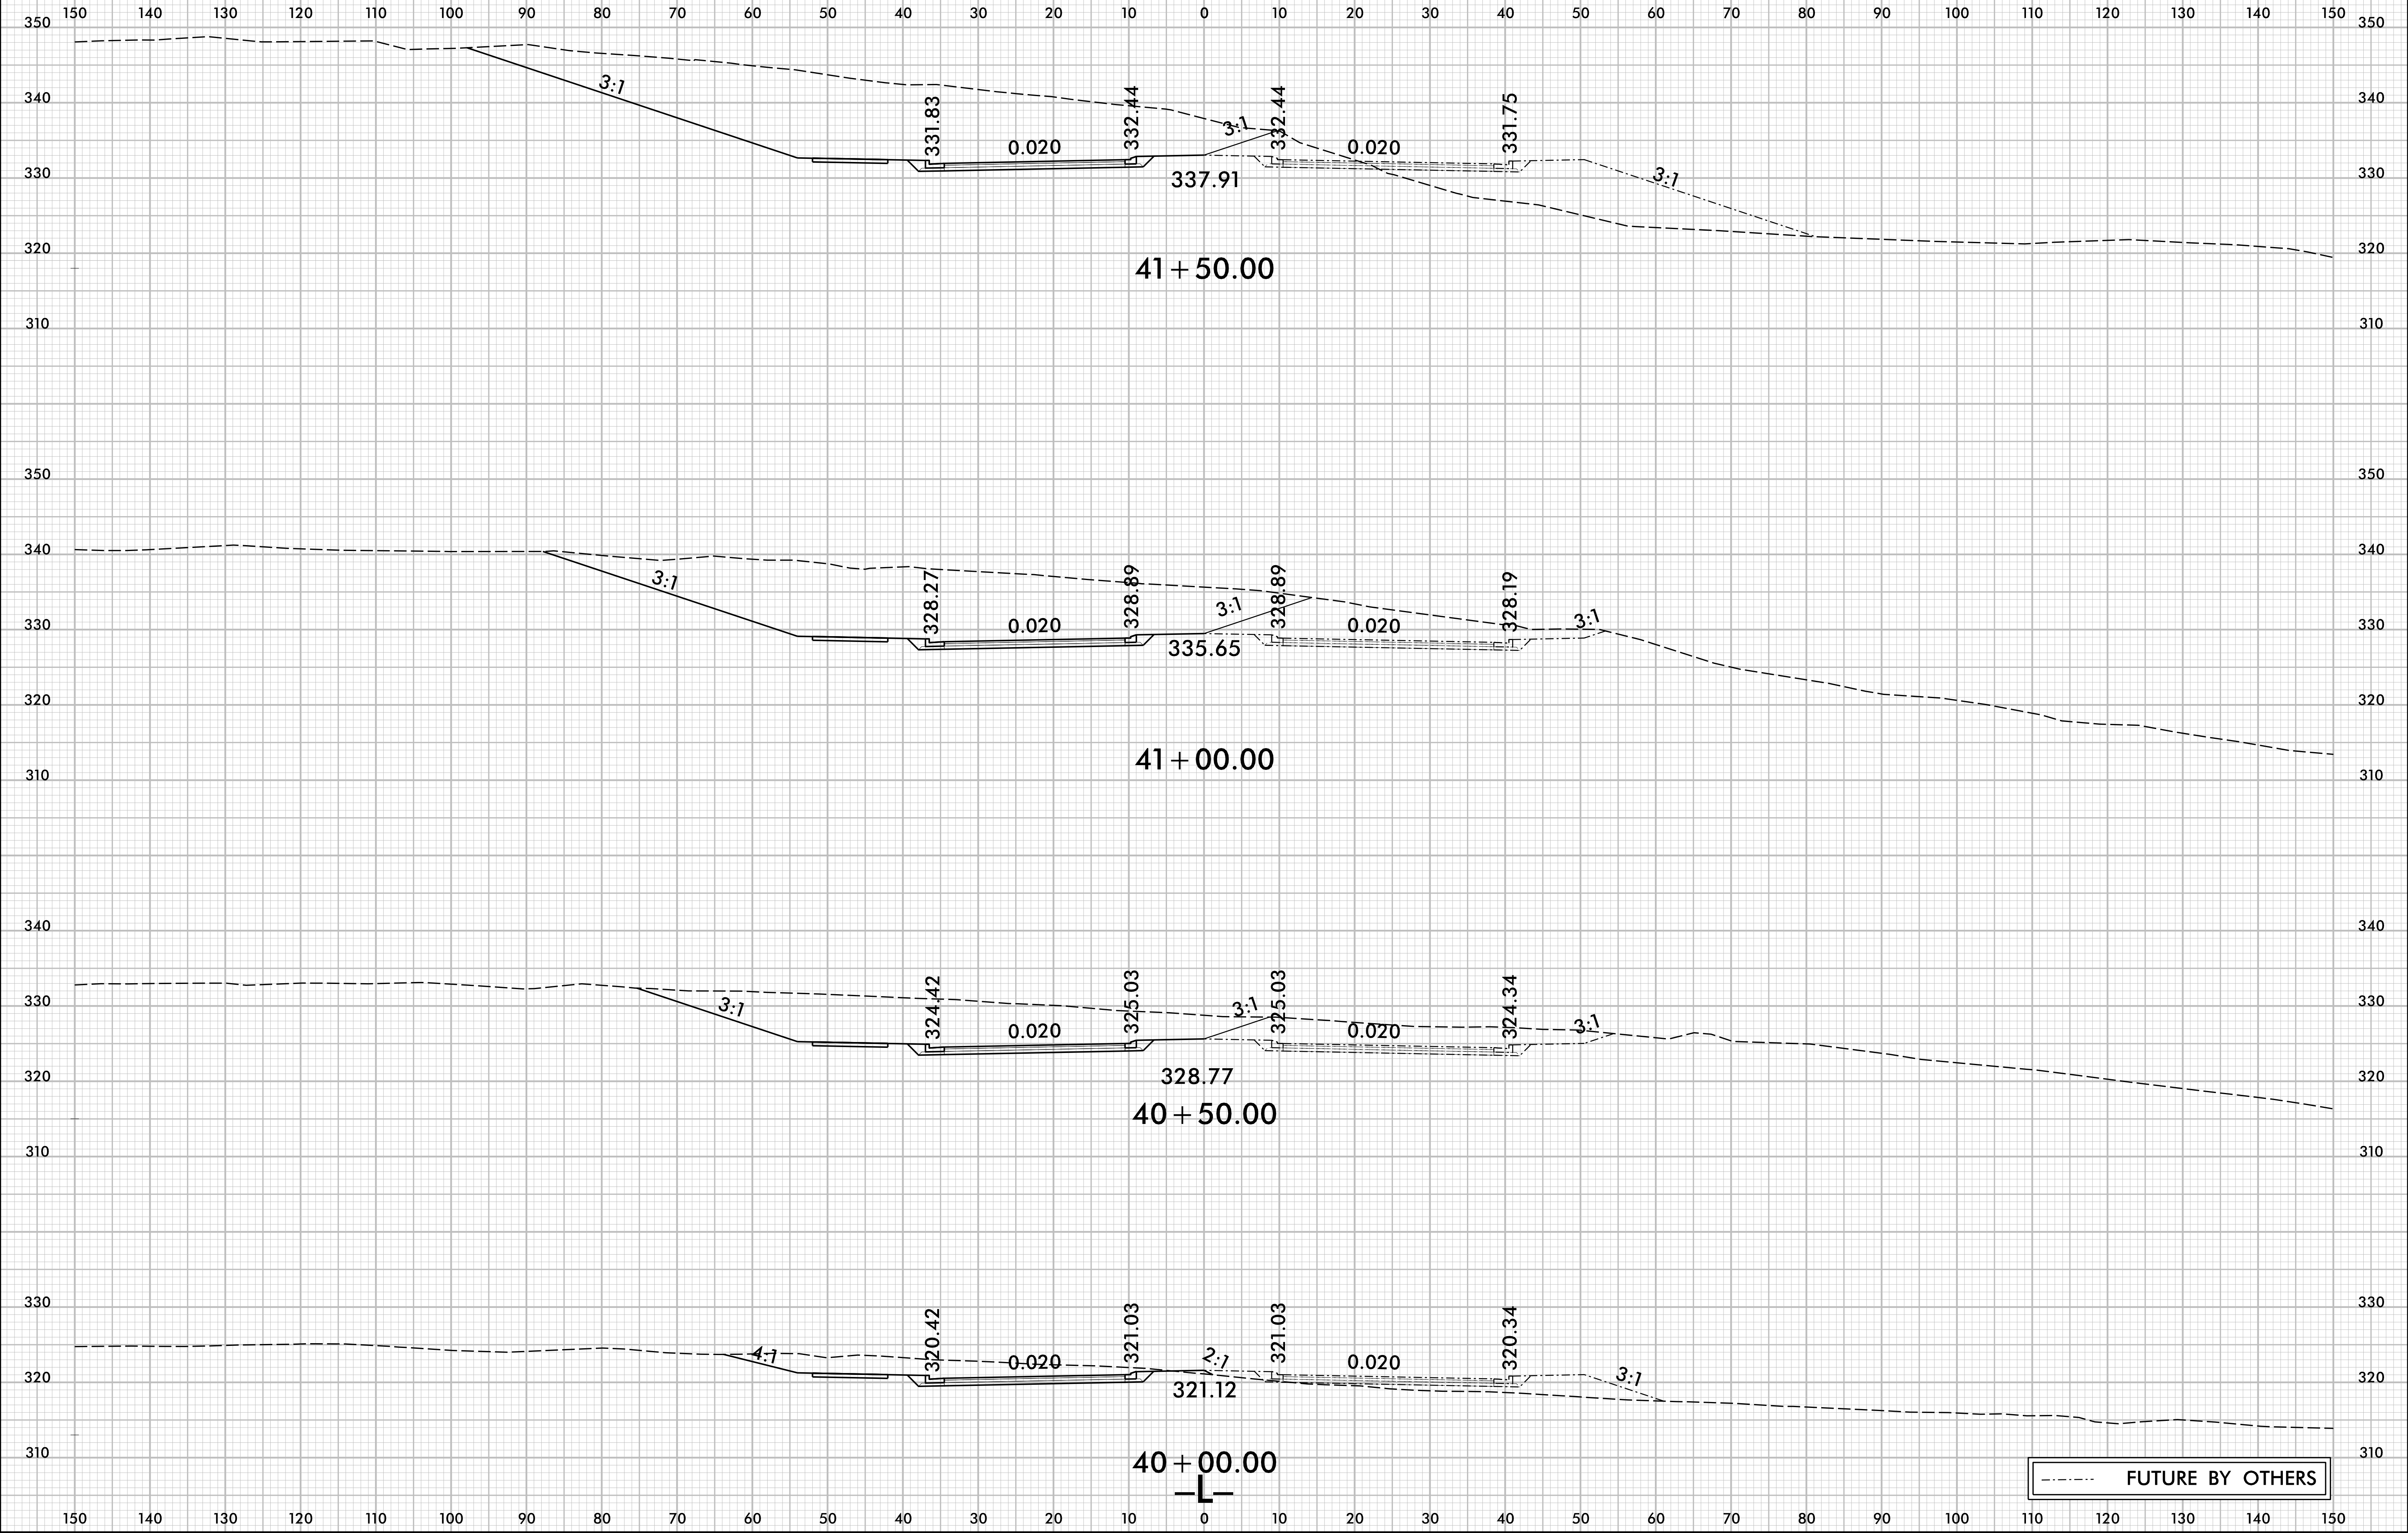

----- FUTURE BY OTHERS

7/1/2009 10:58:27 Proj\_XPL\_L.dgn User: KJSE