



8/23/99

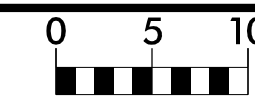

PROJ. REFERENCE NO.
U-5827

SHEET NO.
X-15

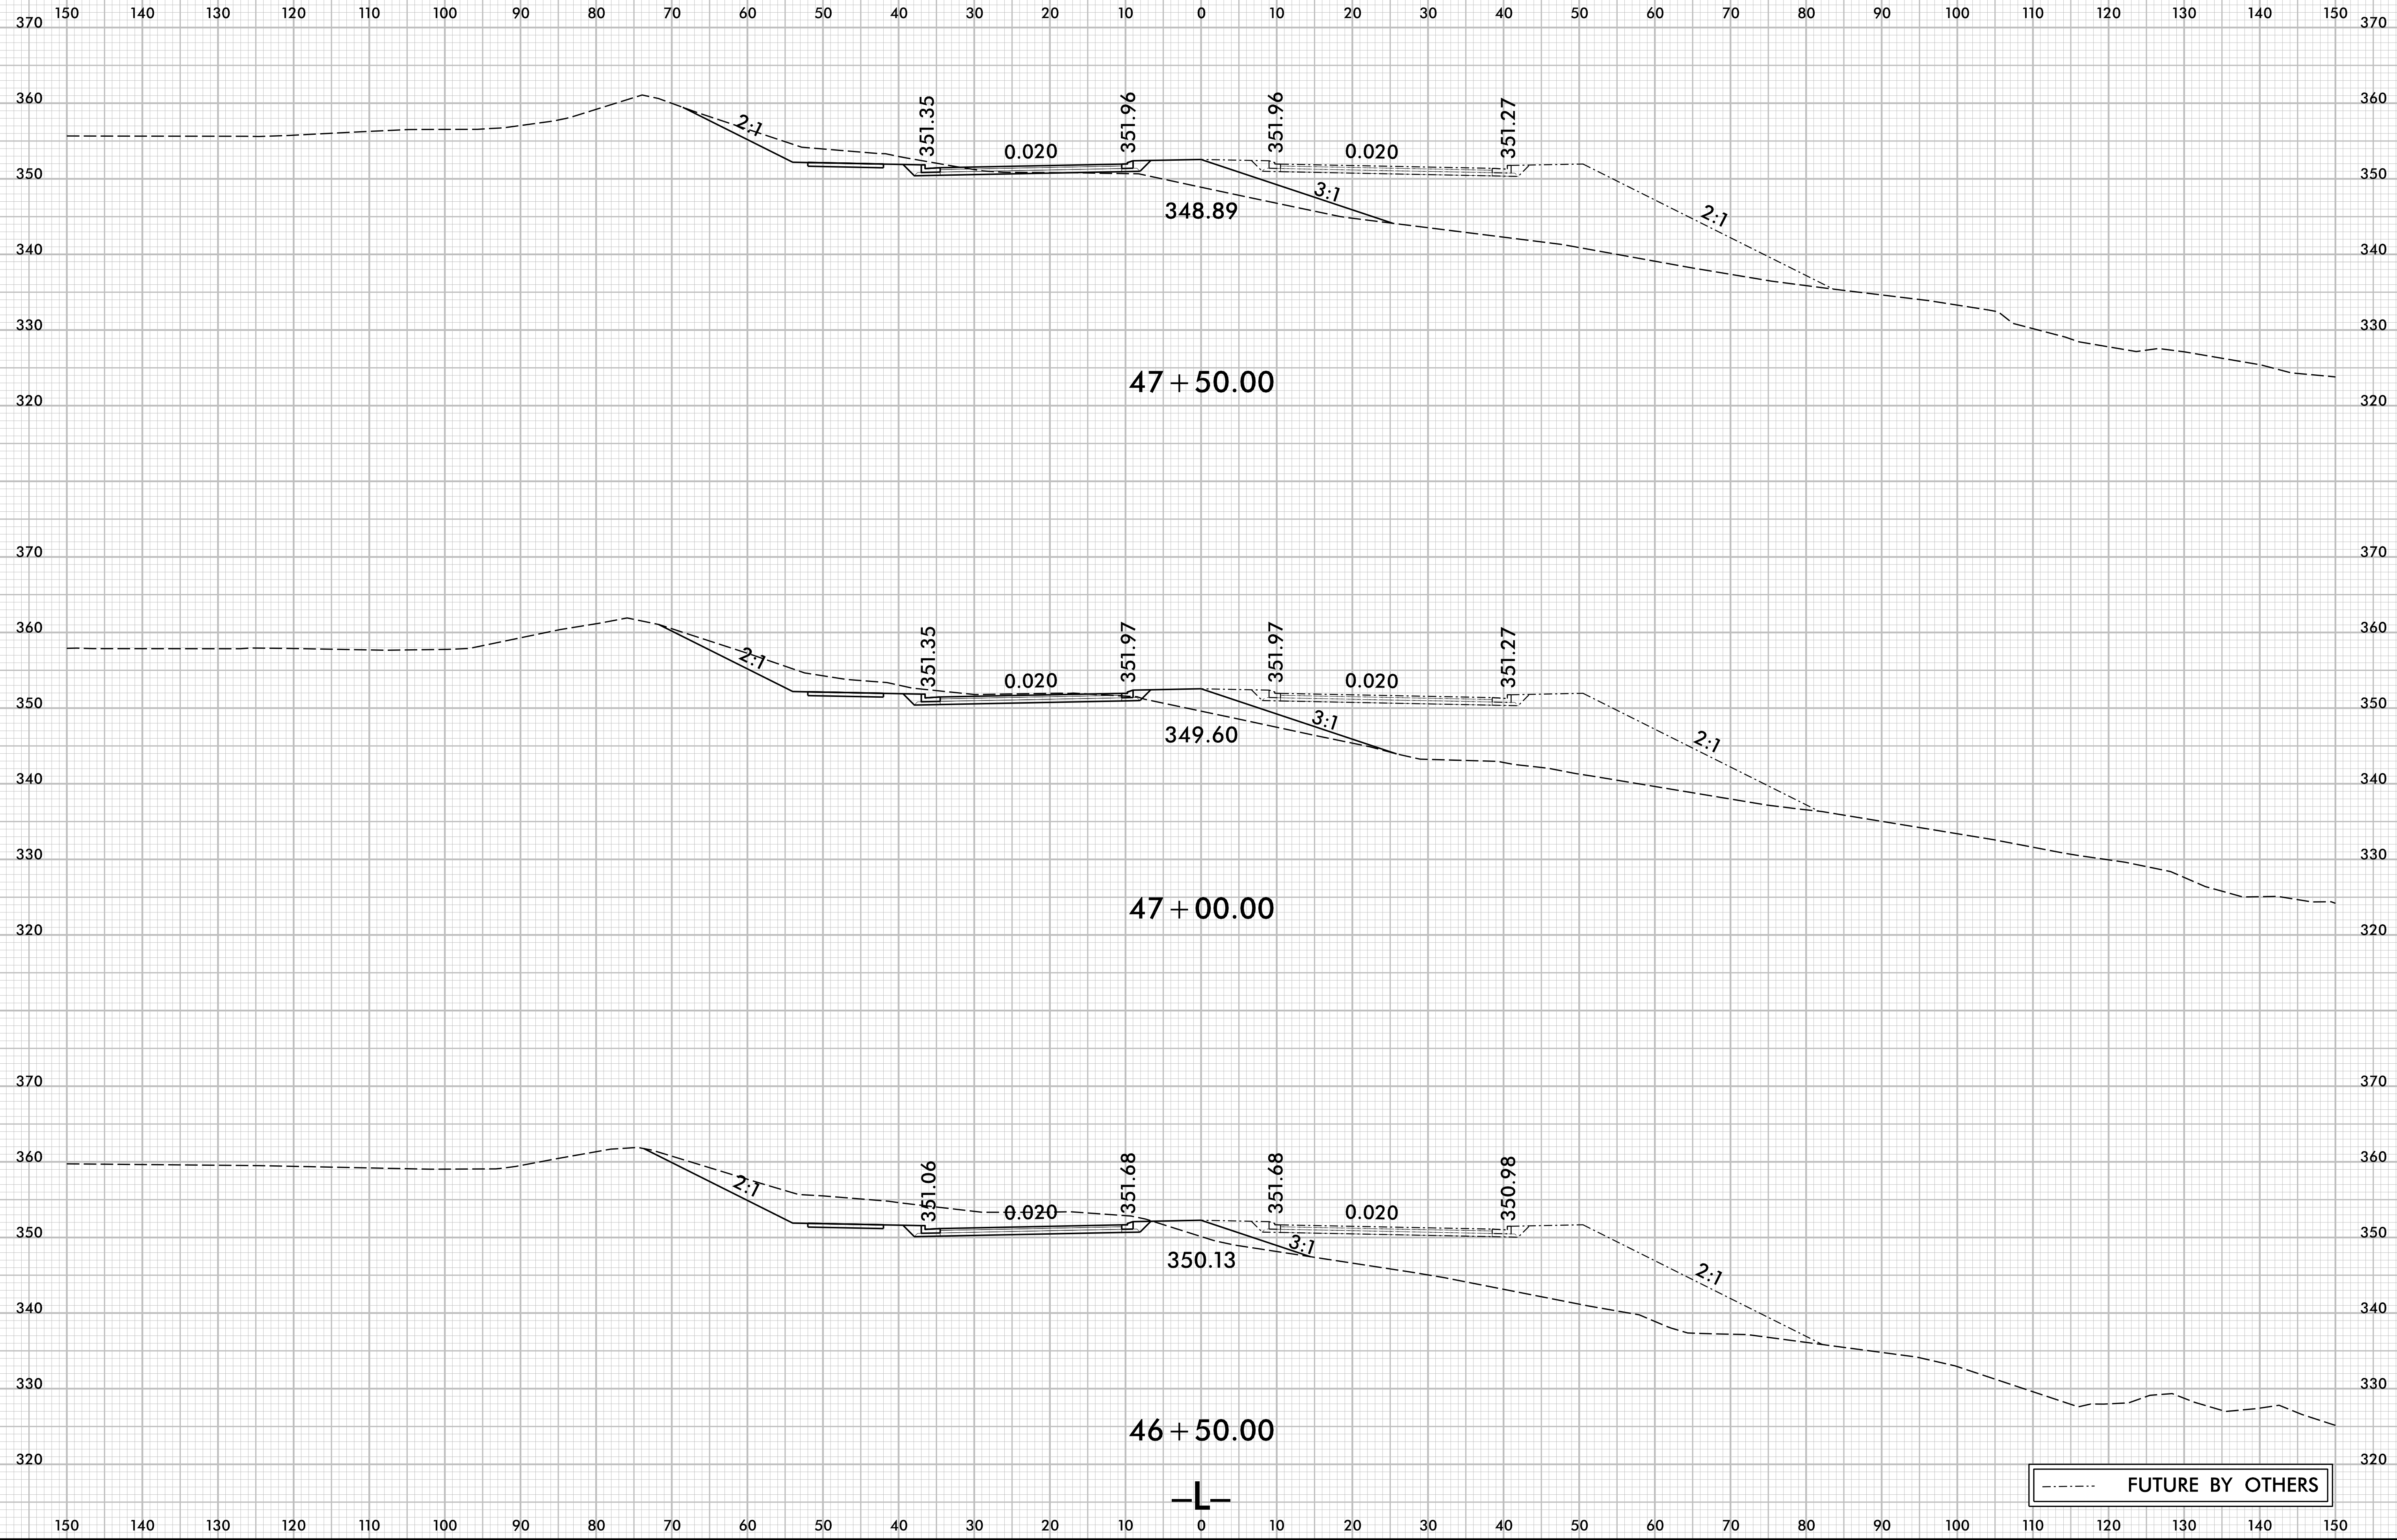

----- FUTURE BY OTHERS

7/1/2019 10:55:27 AM U:\5827_Rdy_XPL_L.dgn