


8/23/99

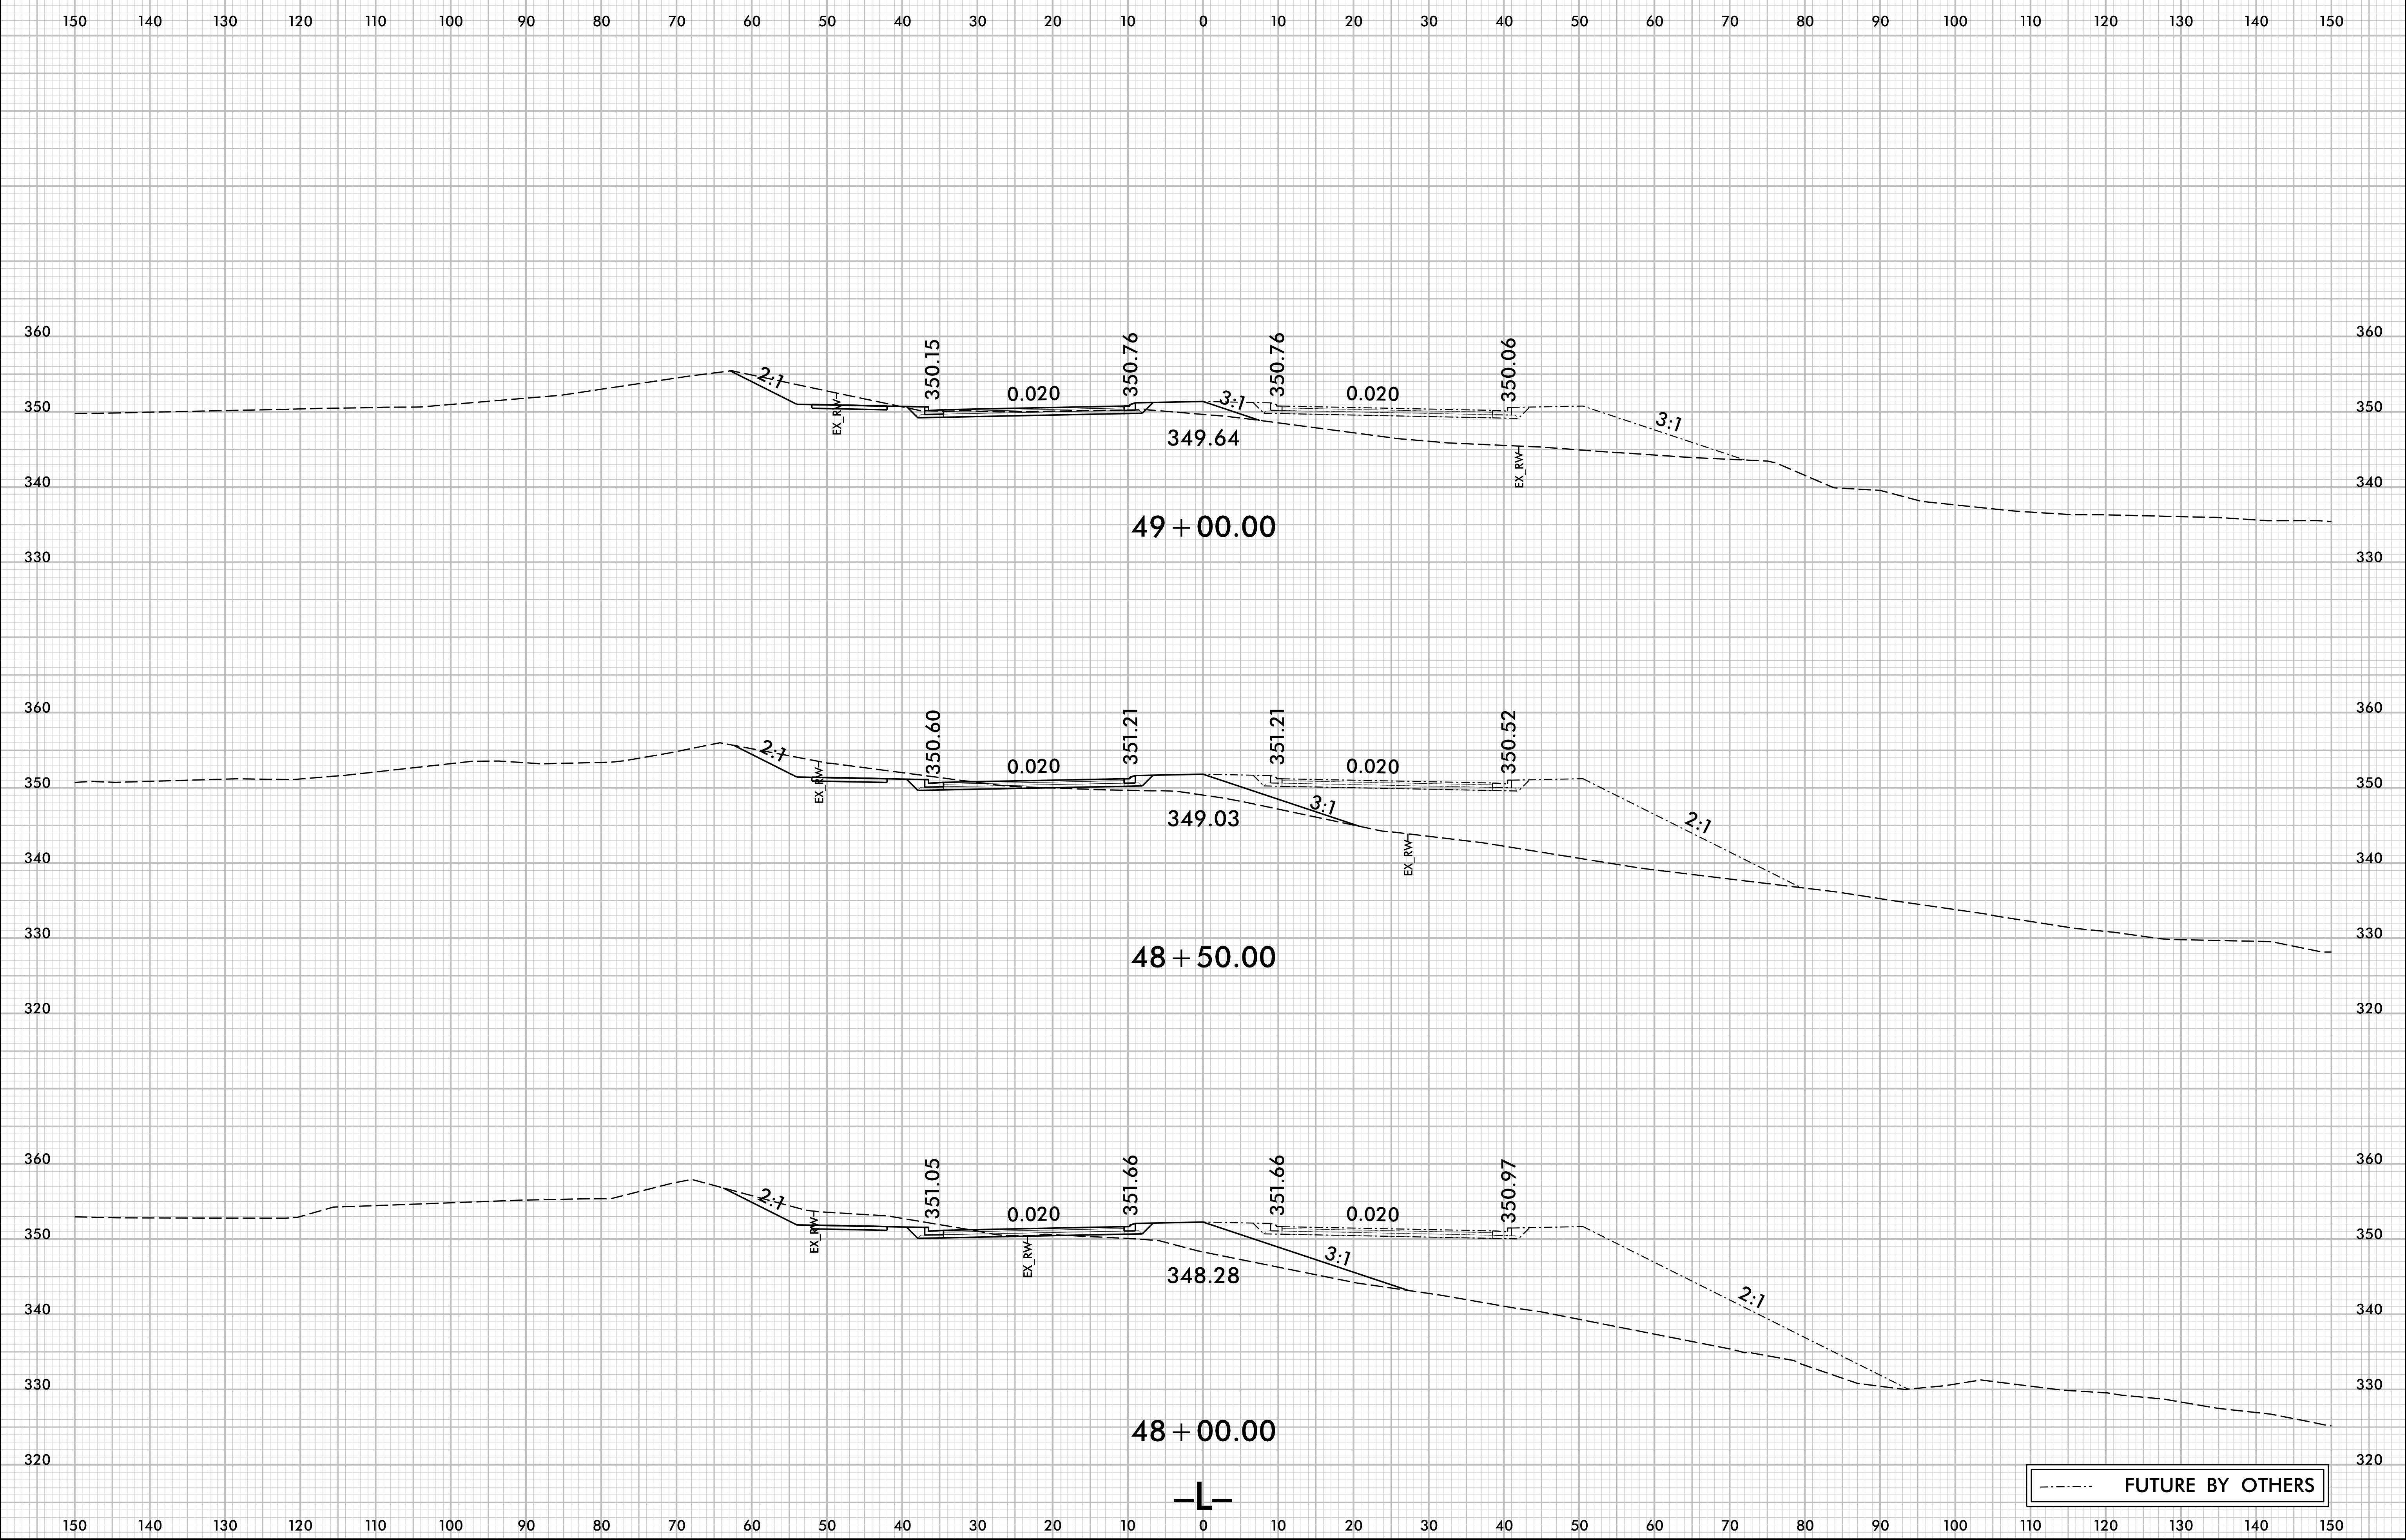

FUTURE BY OTHERS

7/1/2019 10:55:27 AM U:\Projects\5827_Rdy_XPL_L.dgn
User: KJSE