


8/23/99

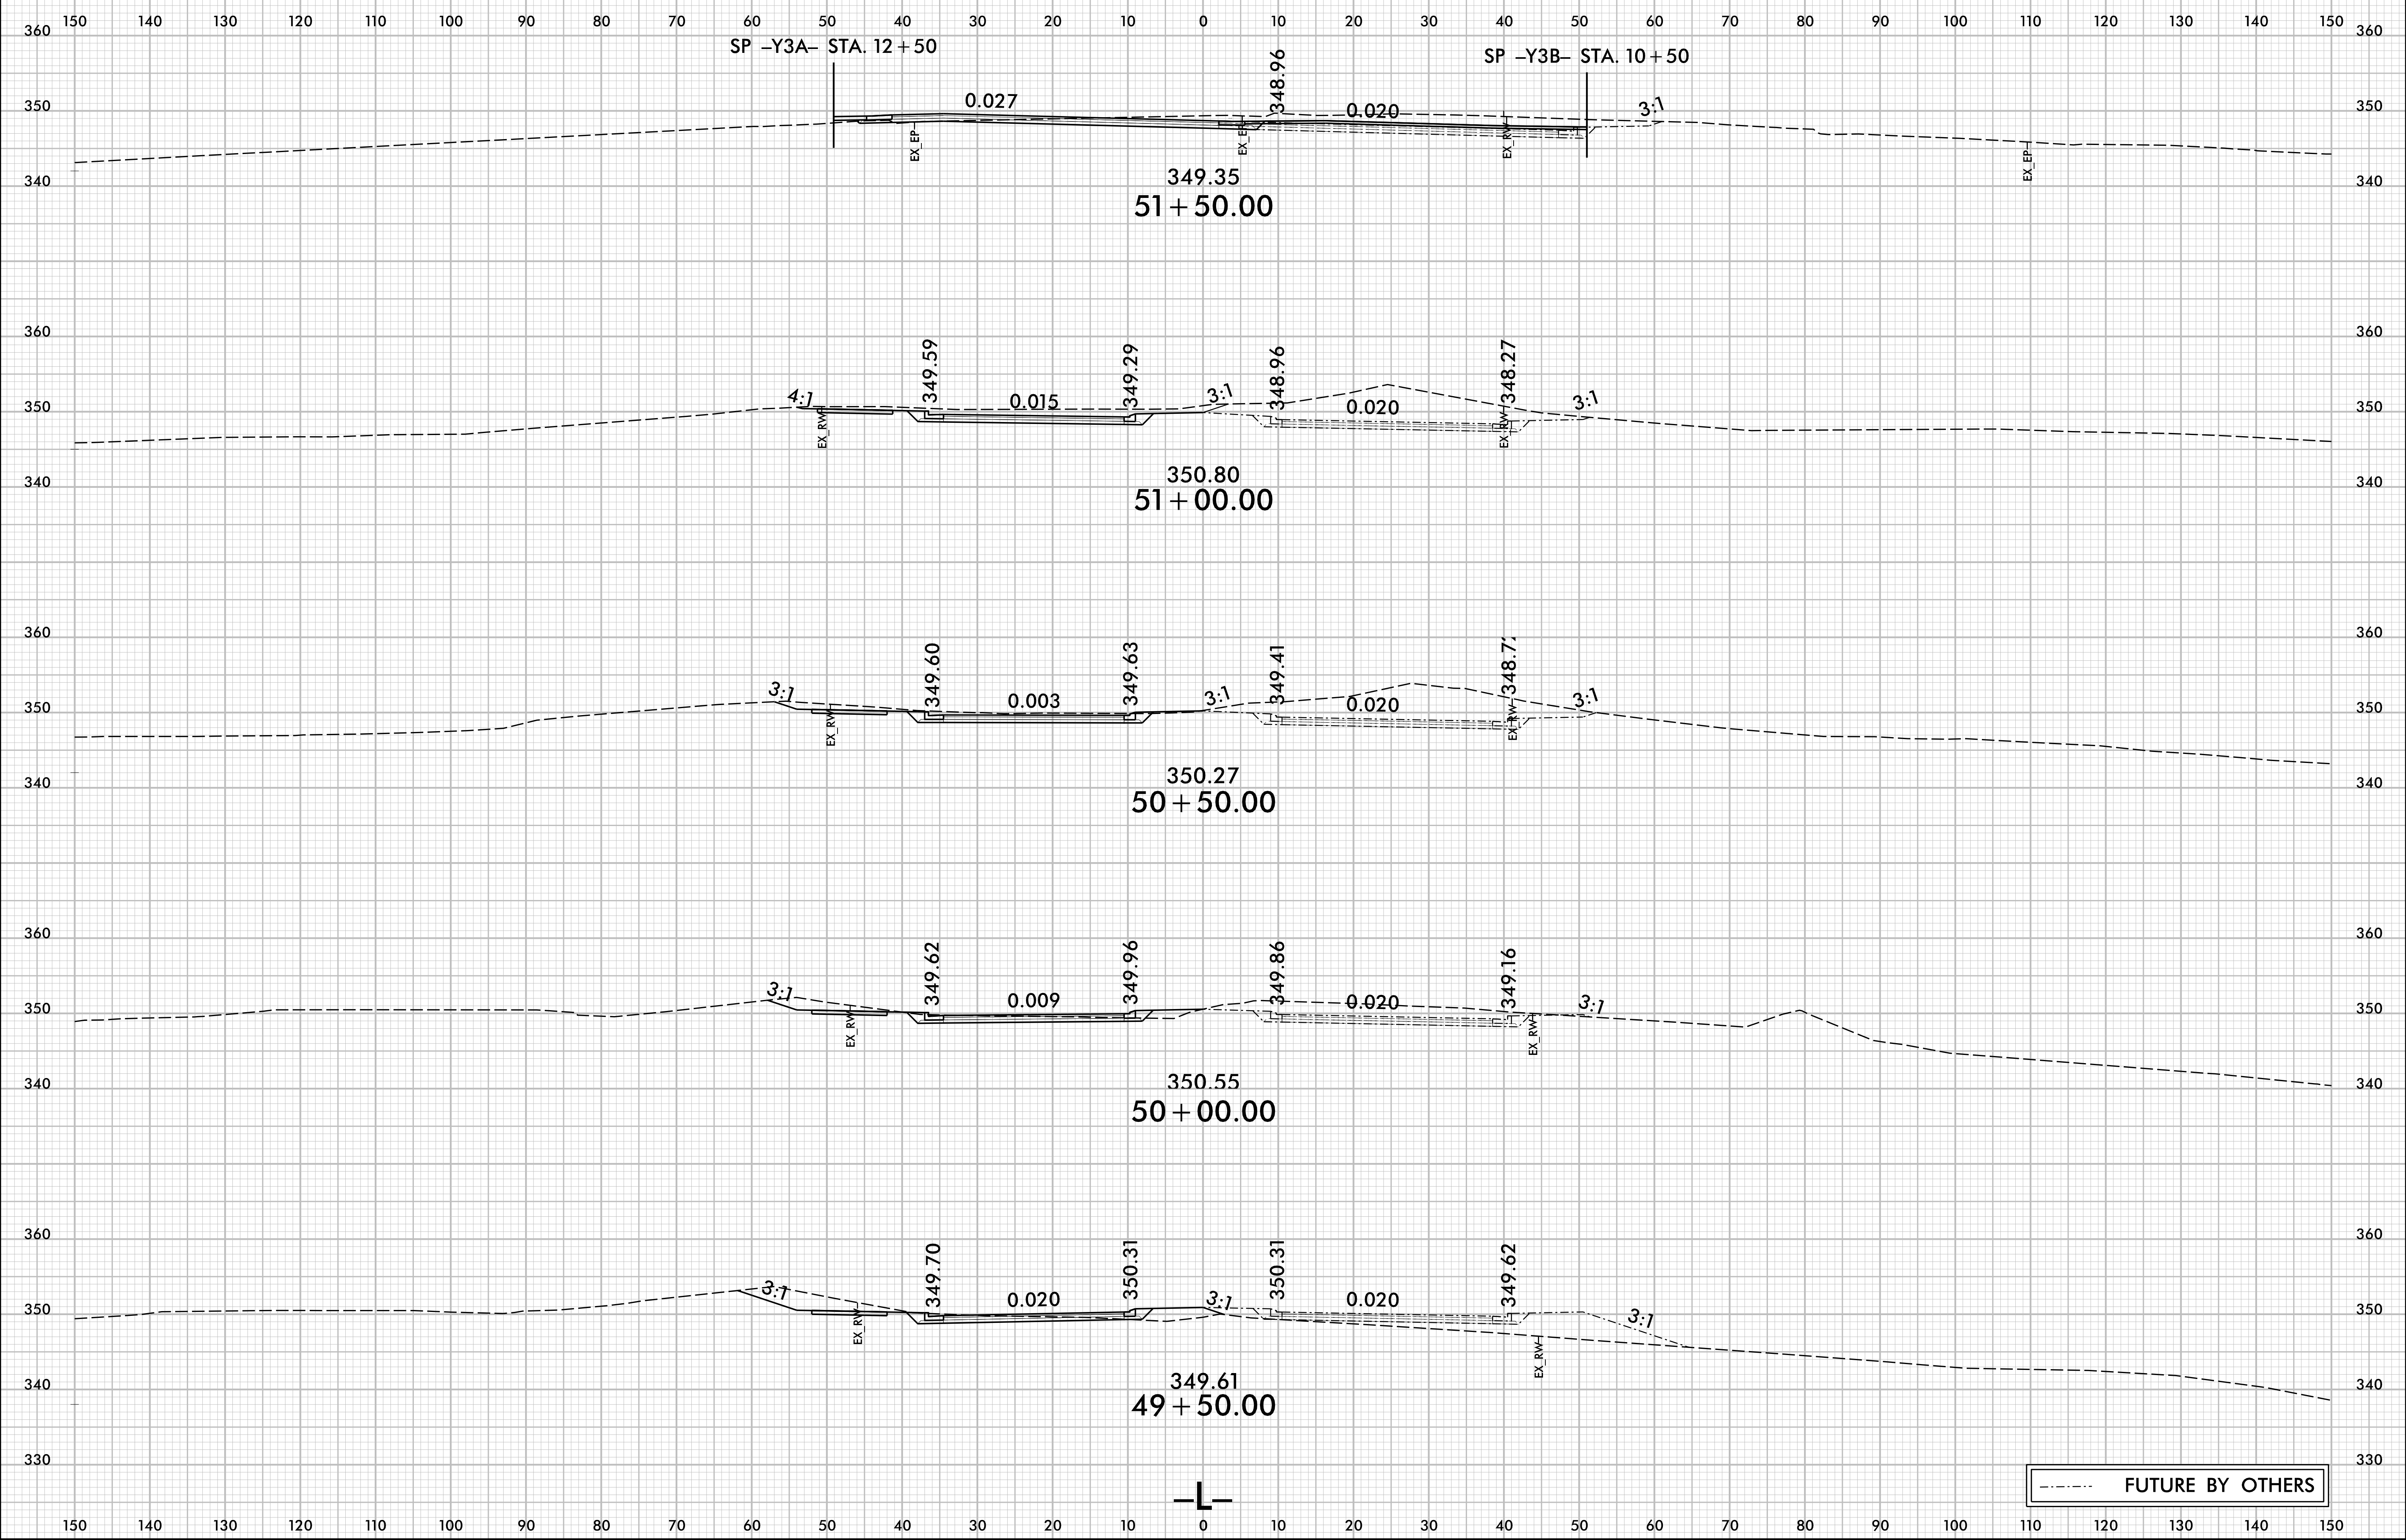

----- FUTURE BY OTHERS

7/1/2019 11:55:27 AM U:\5827_Rdy_XPL_L.dgn