

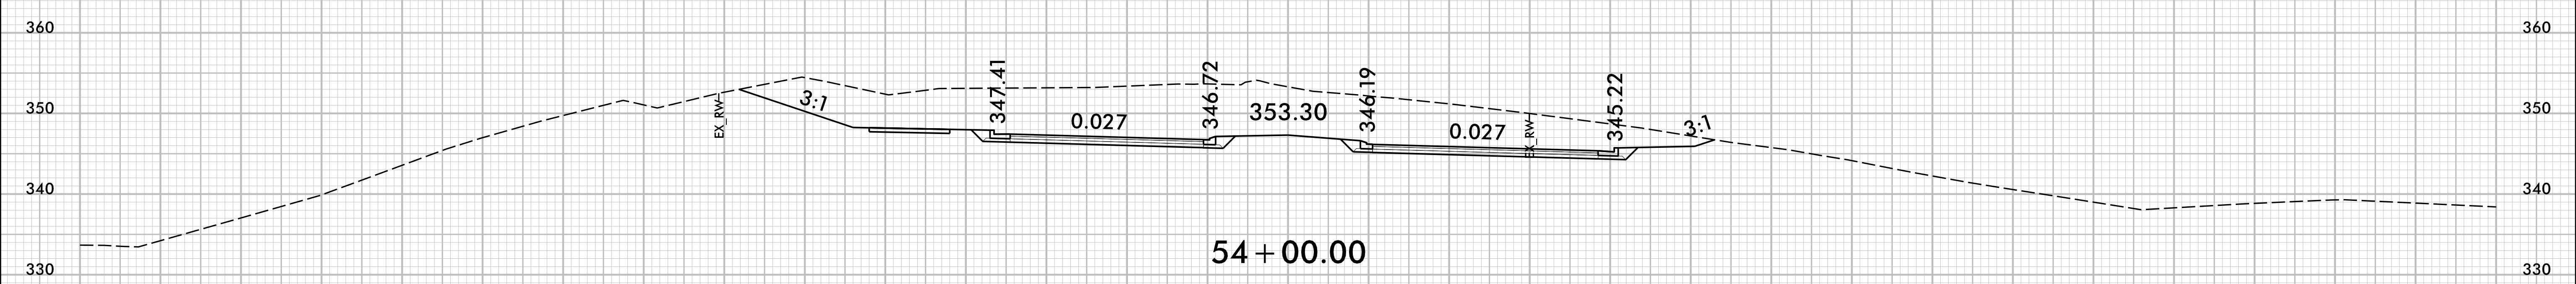
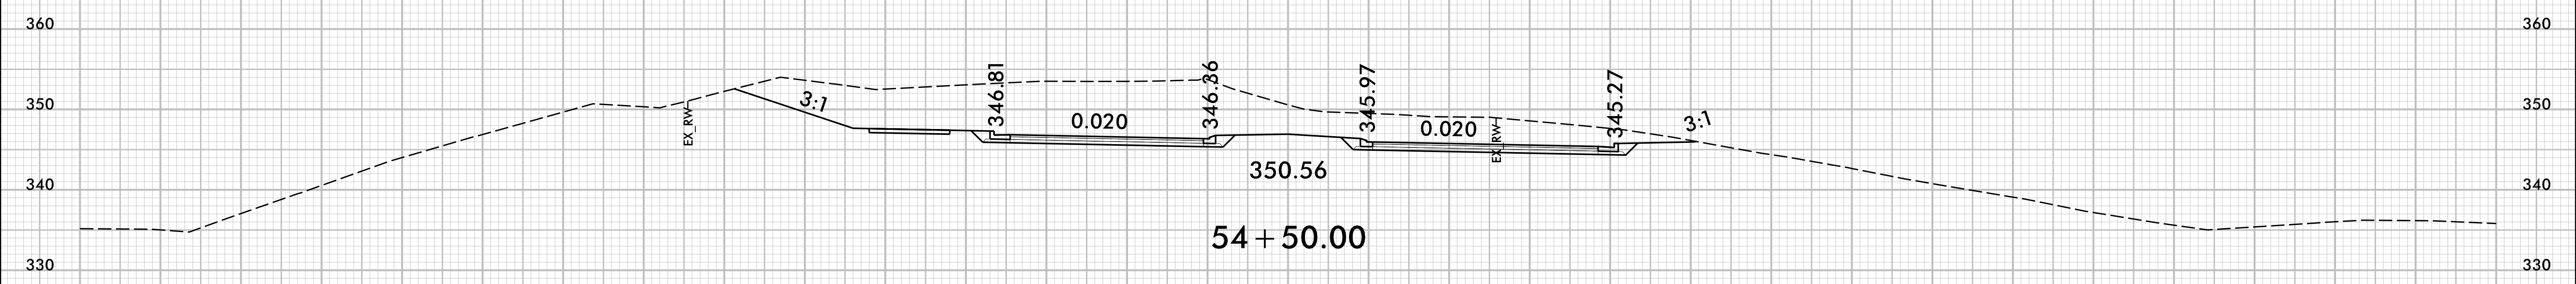


8/23/99

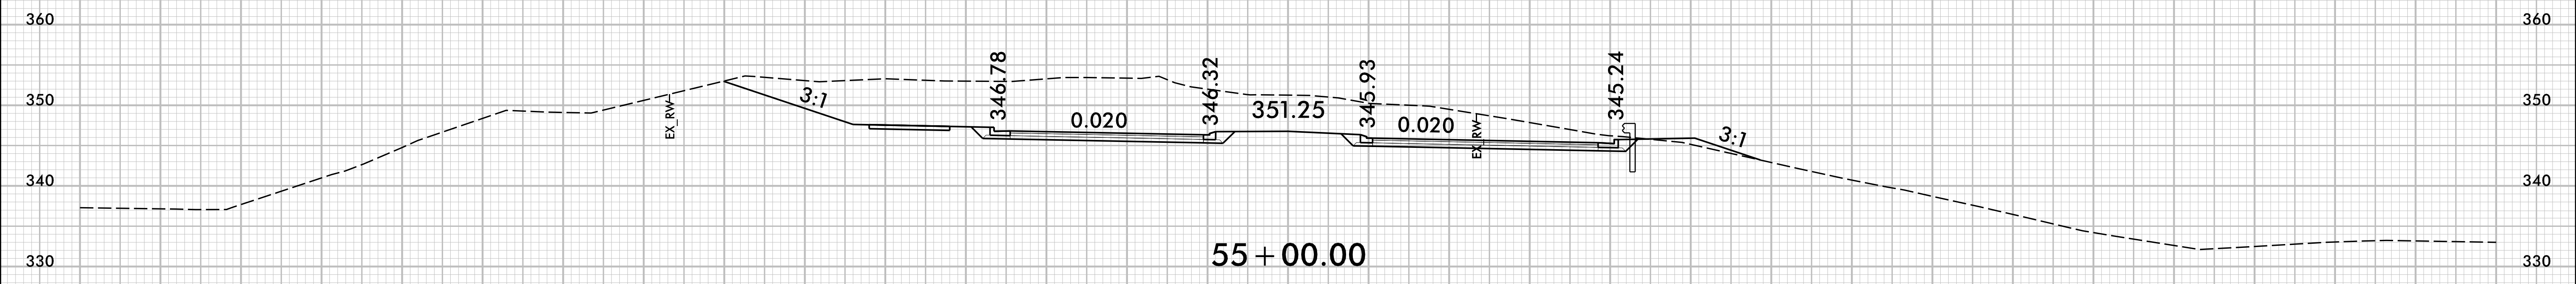

7/1/2019 10:55:27 AM U:\Projects\5827_Rdy_XPL_L.dgn

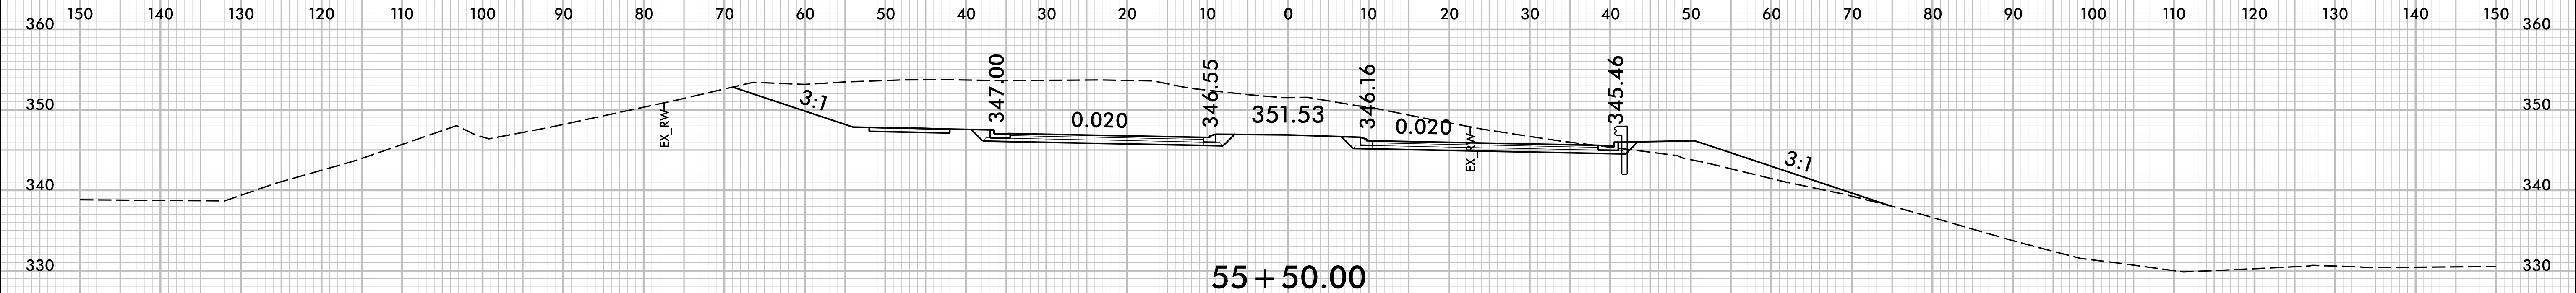