


8/23/99

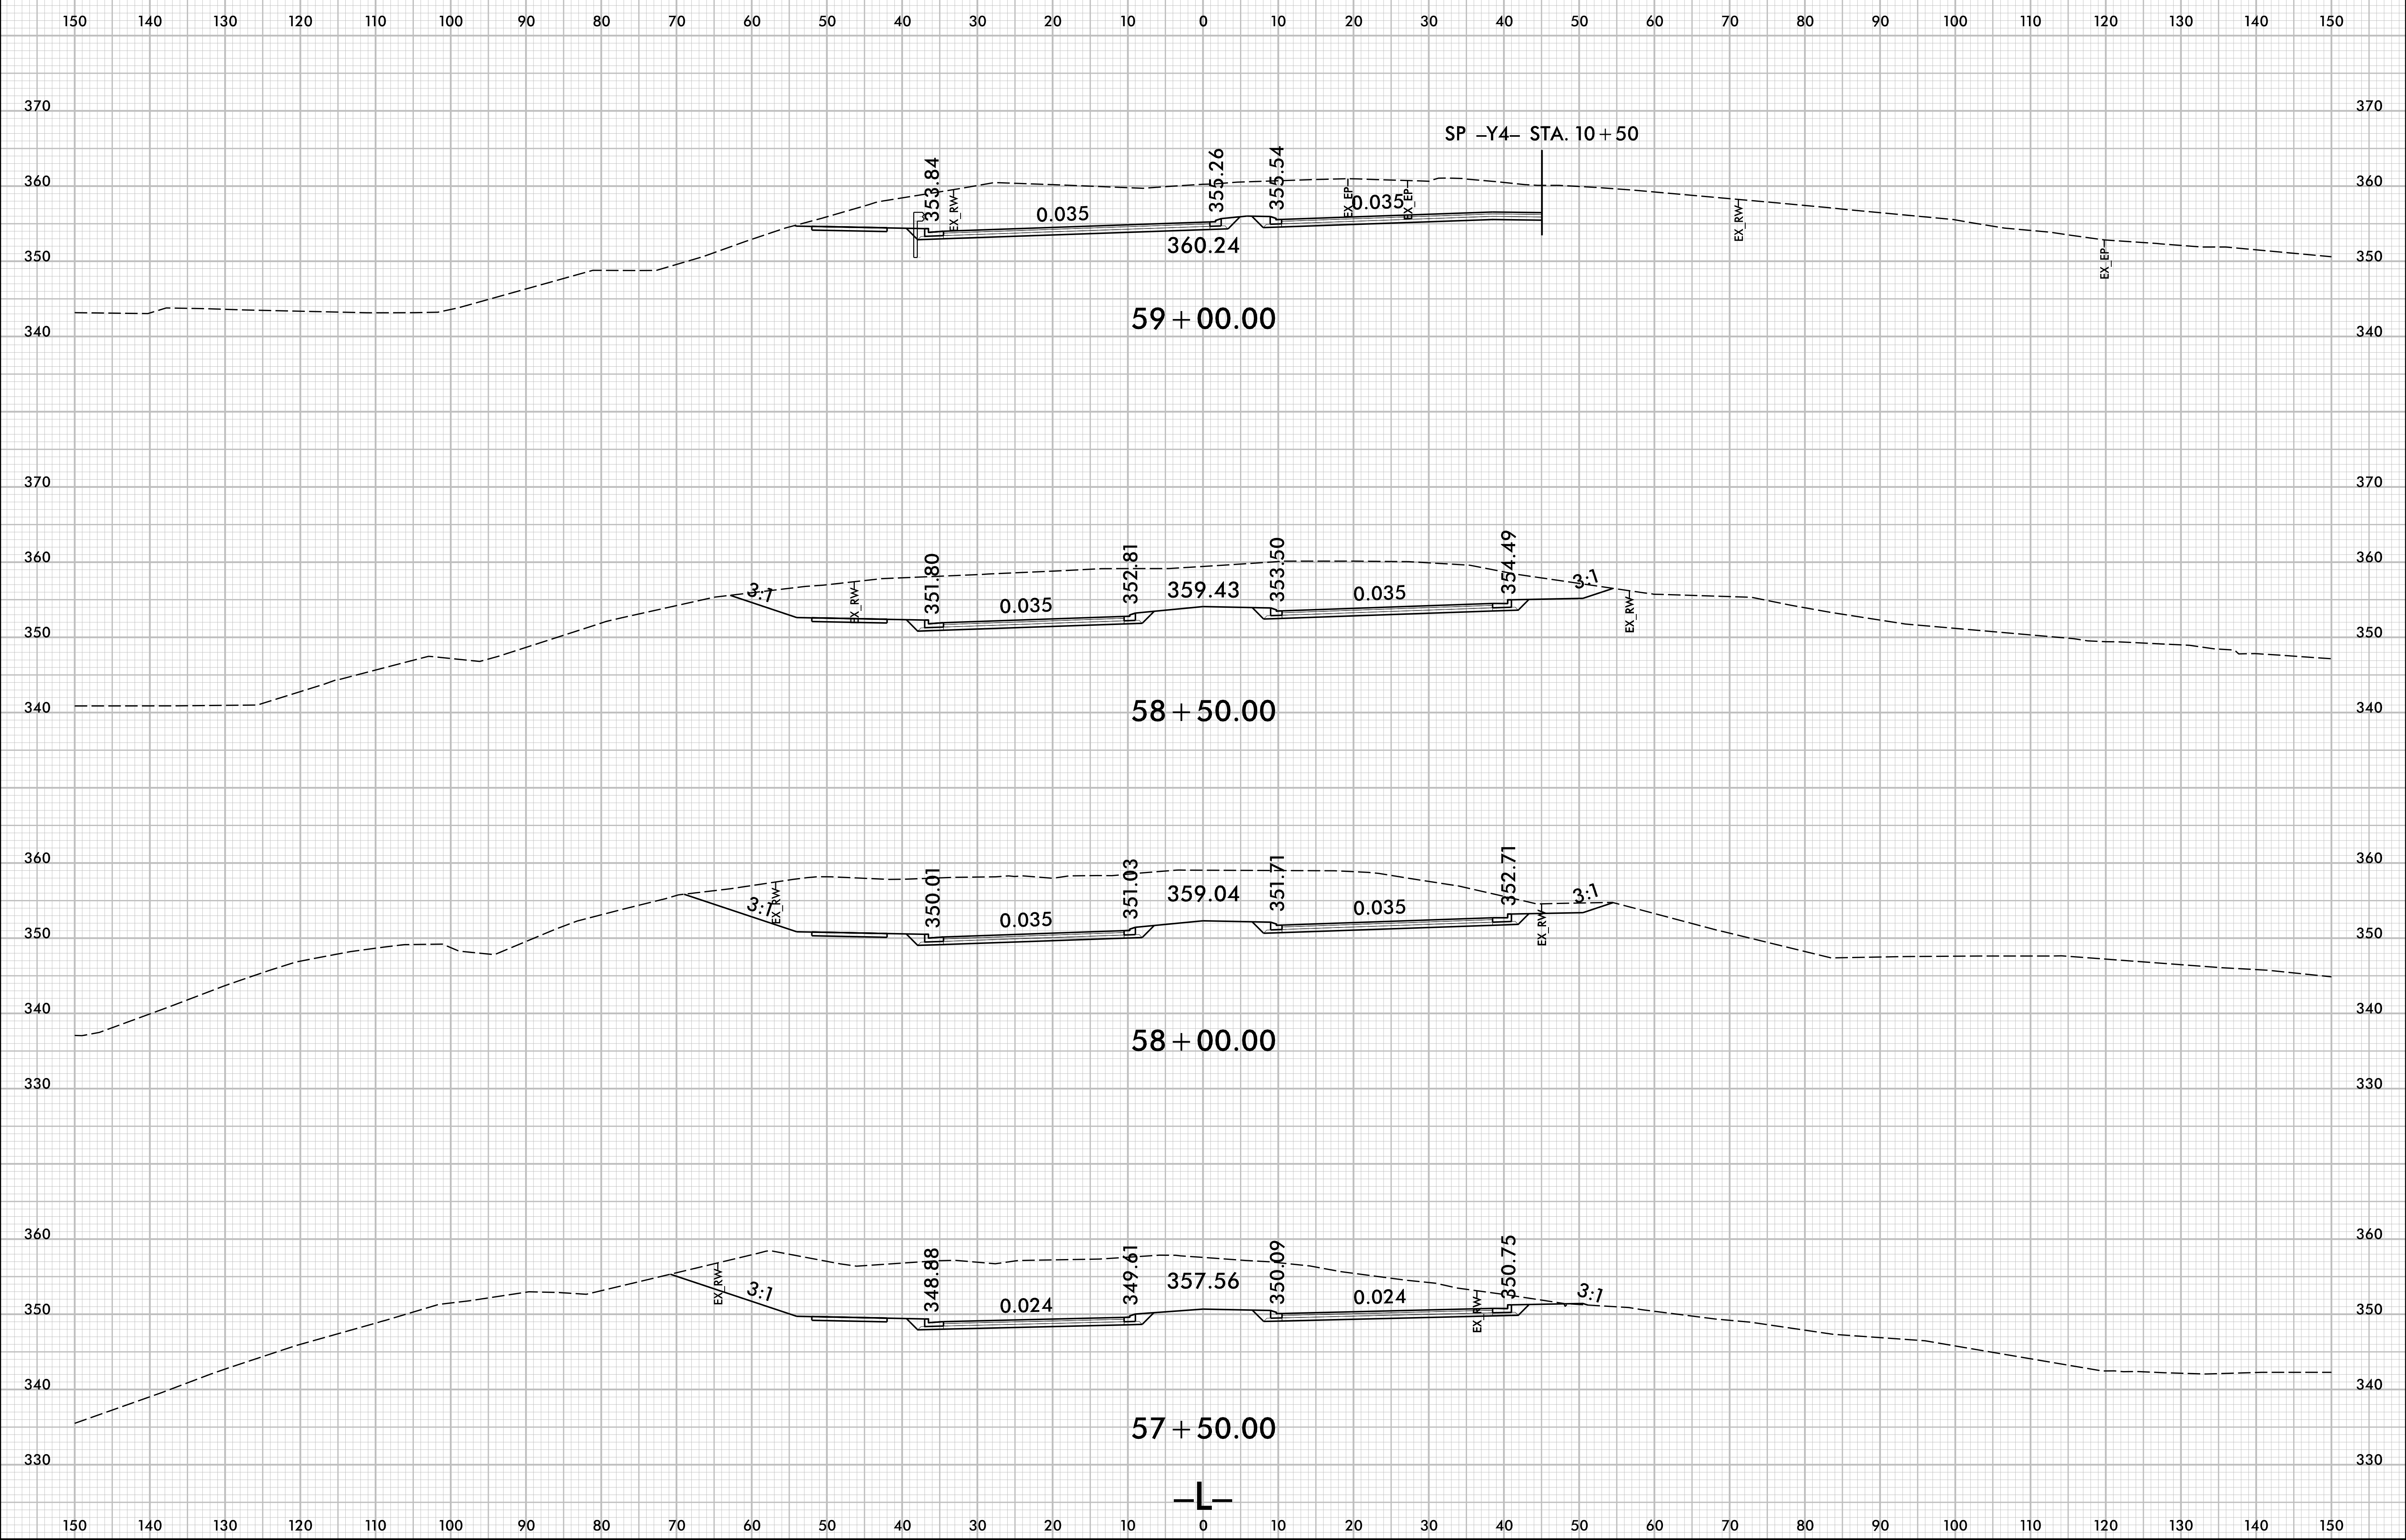

7/1/2019 11:55:00 AM U:\5827_Rdy_XPL_L.dgn User: KJSE