


8/23/99

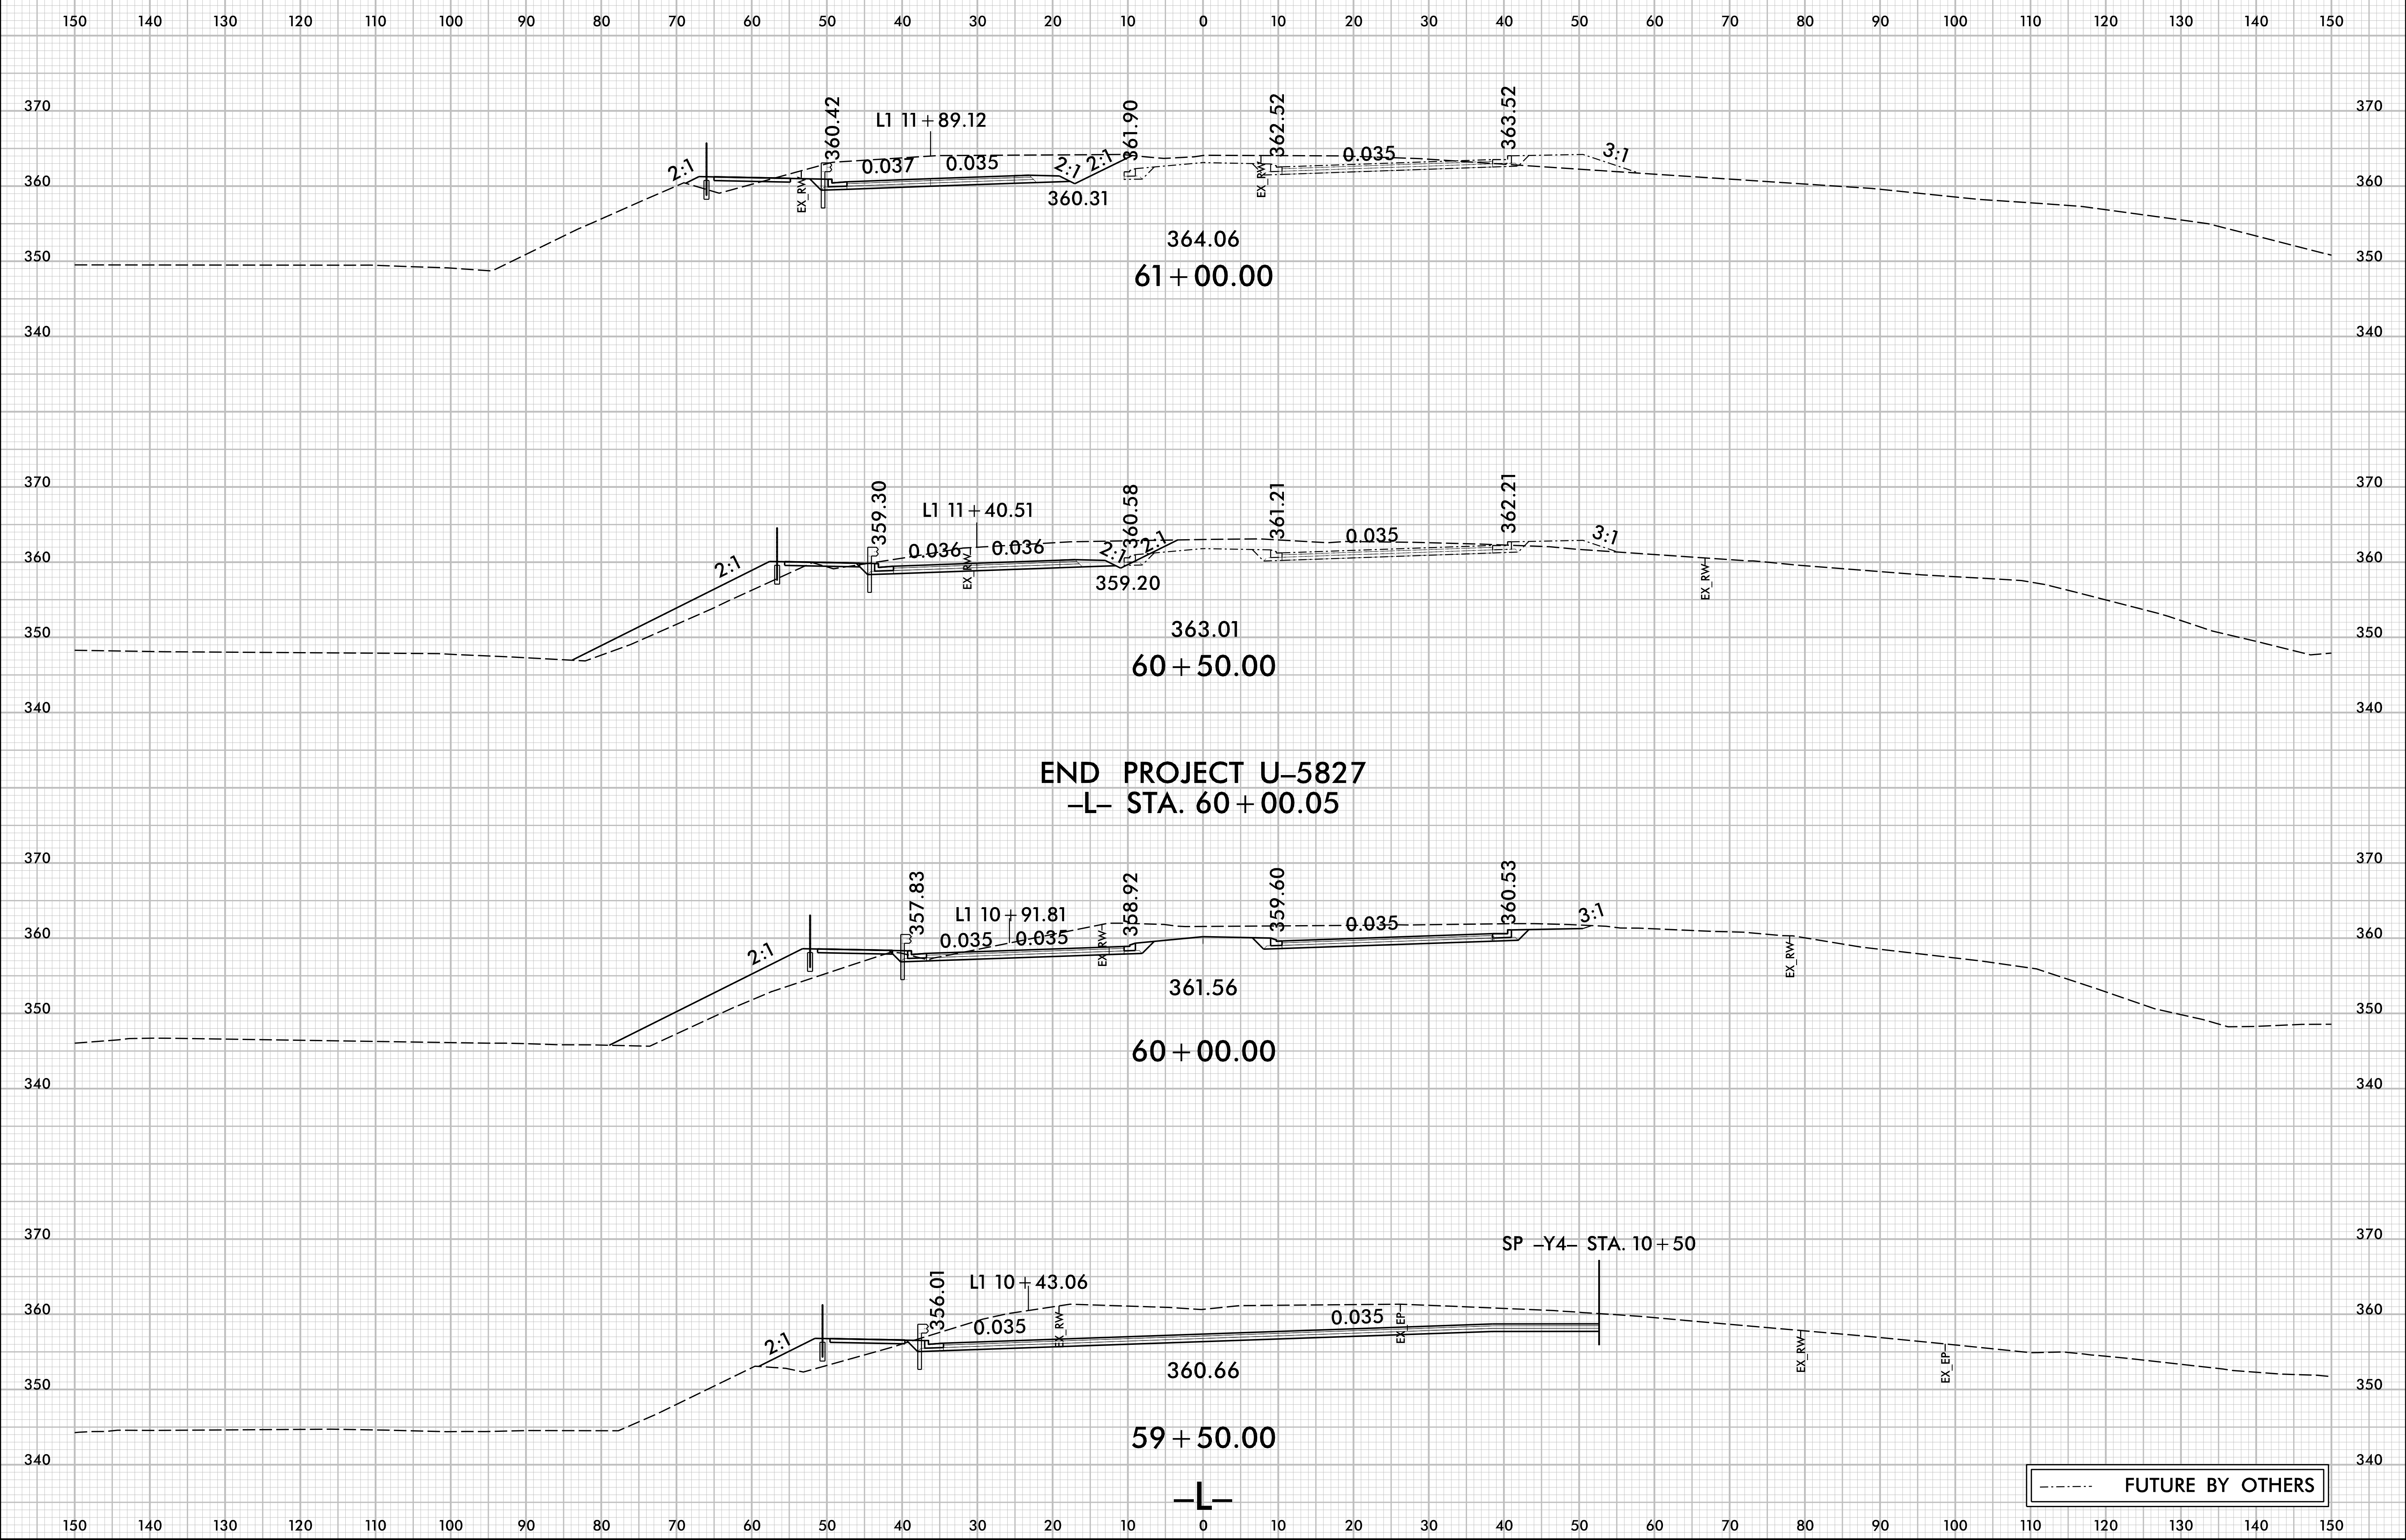

END PROJECT U-5827  
 -L- STA. 60+00.05

FUTURE BY OTHERS

7/1/2019 10:55:27 AM U:\Projects\5827\_Rdy\_XPL\_L.dgn  
 User: KJSE