


8/23/99

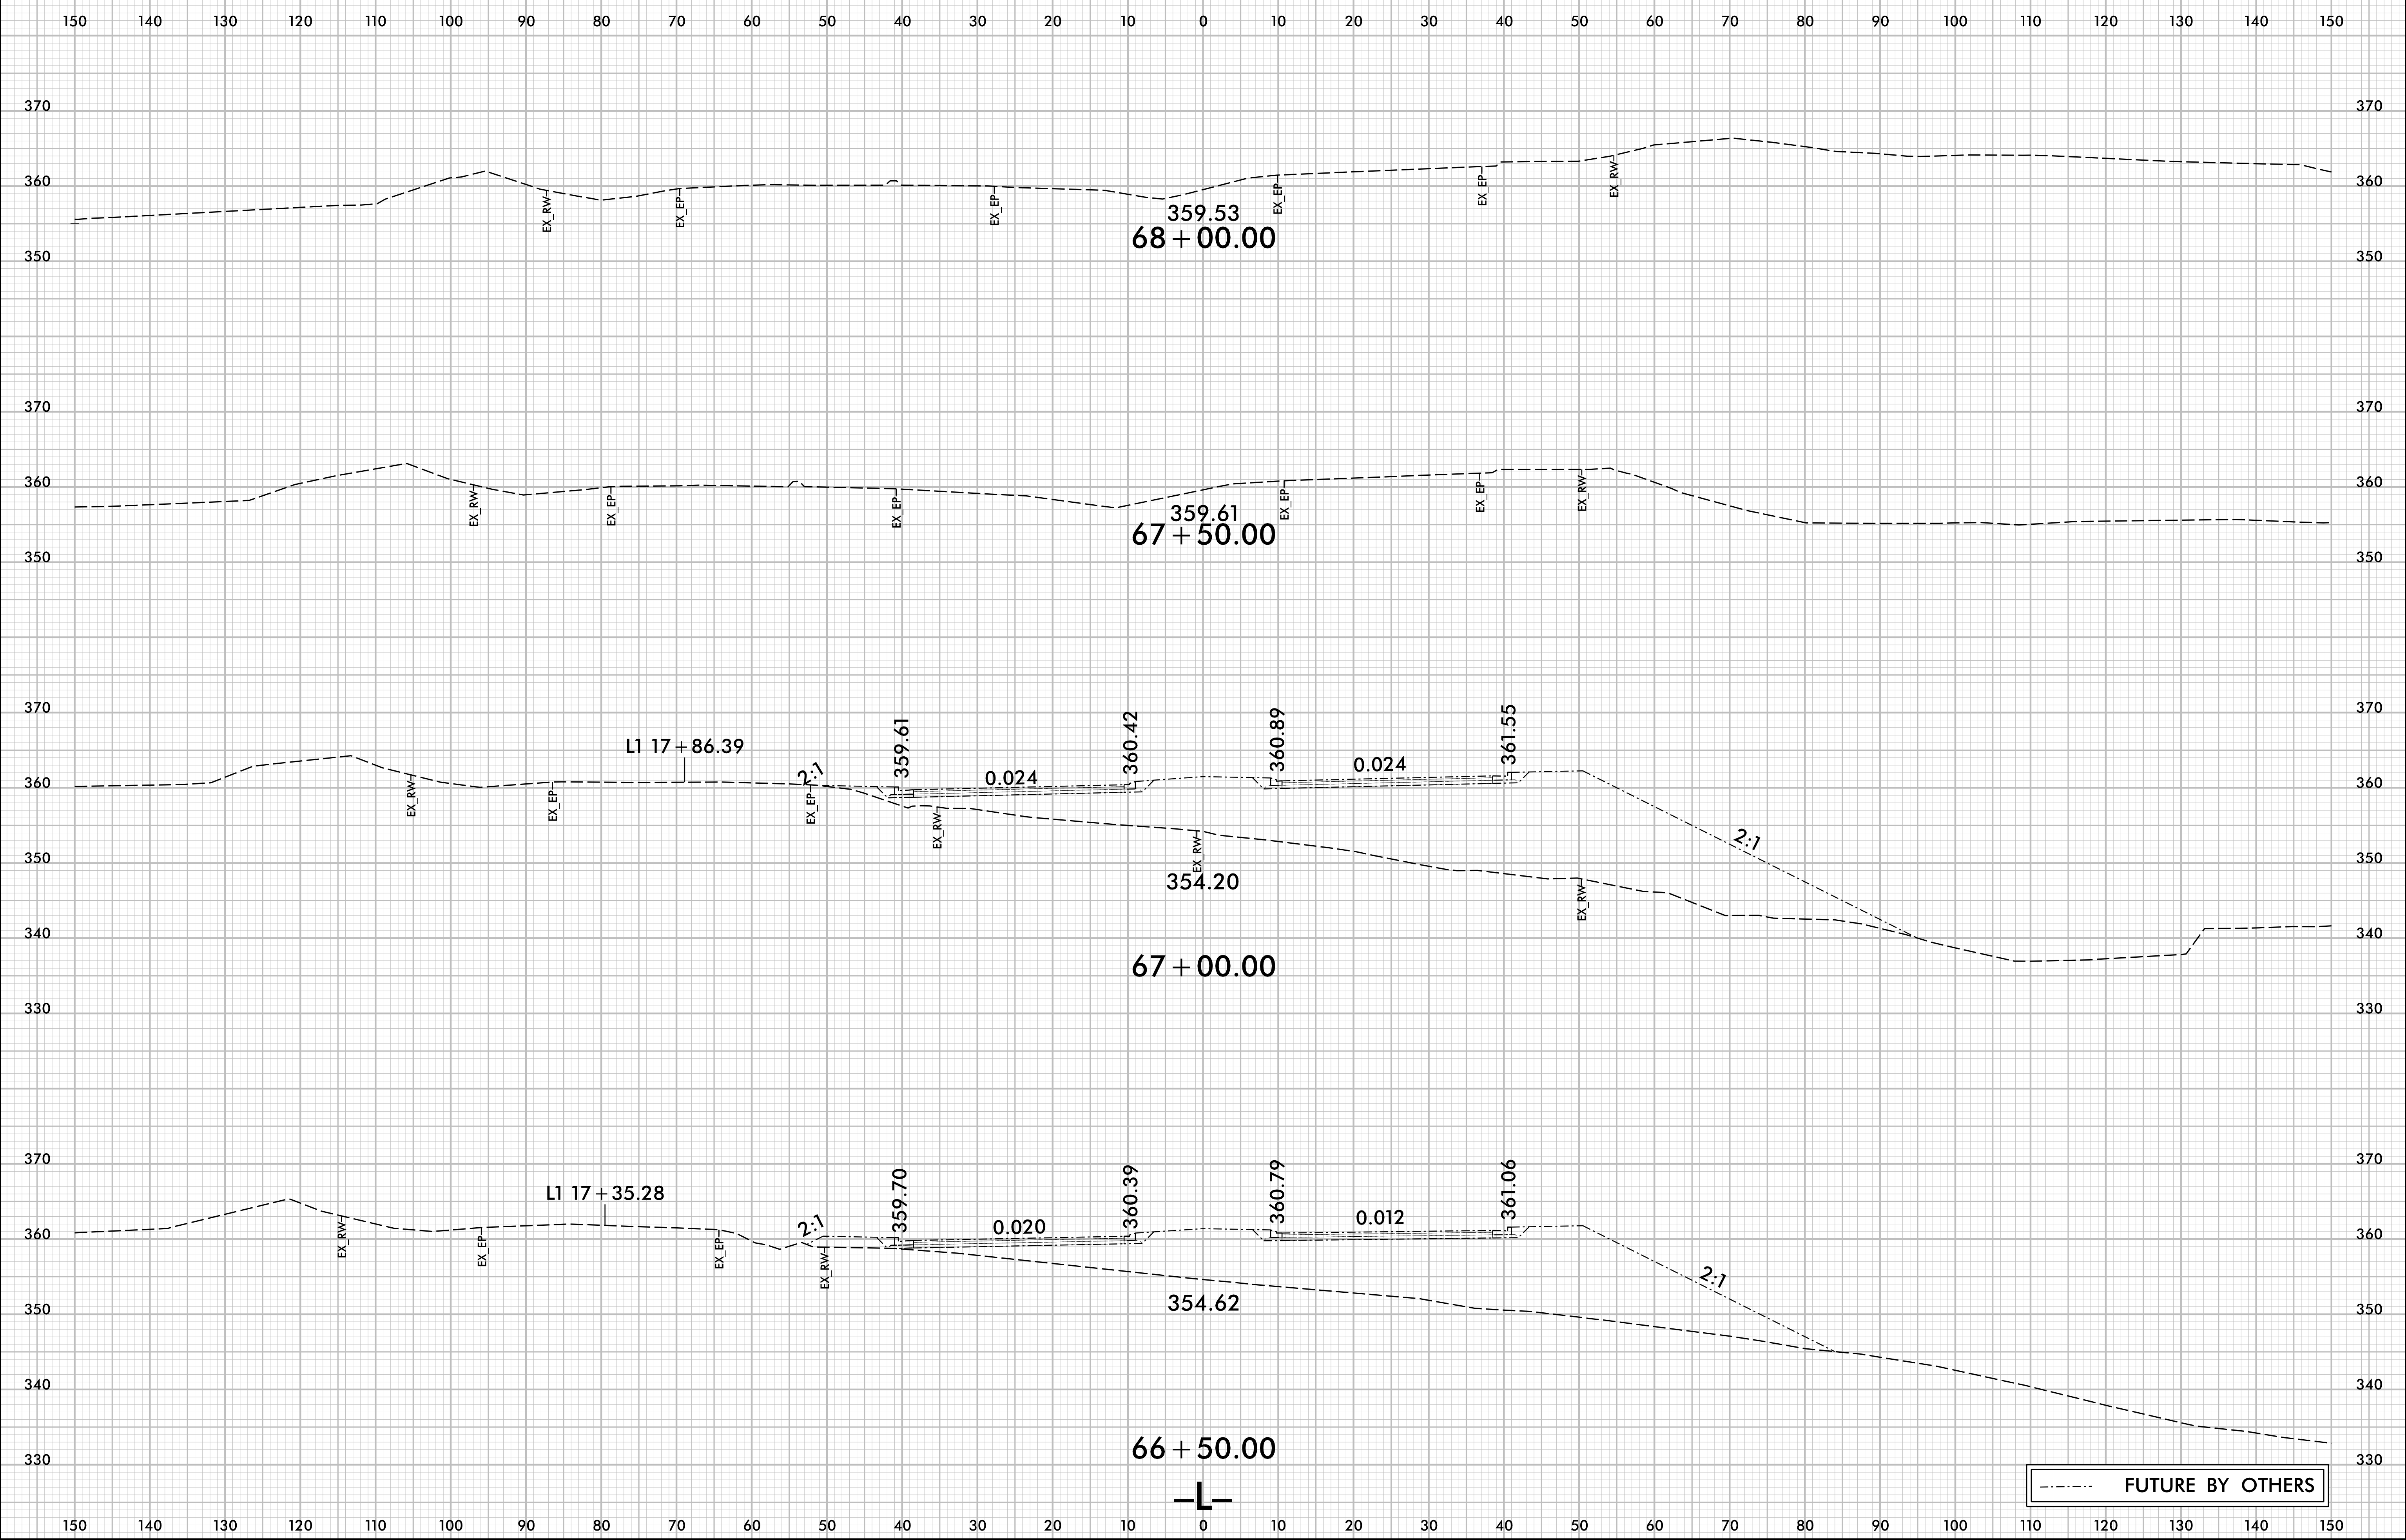

FUTURE BY OTHERS

7/1/2019 10:55:15 AM U:\5827_Rdy_XPL_L.dgn
User: KJSE