


8/23/99

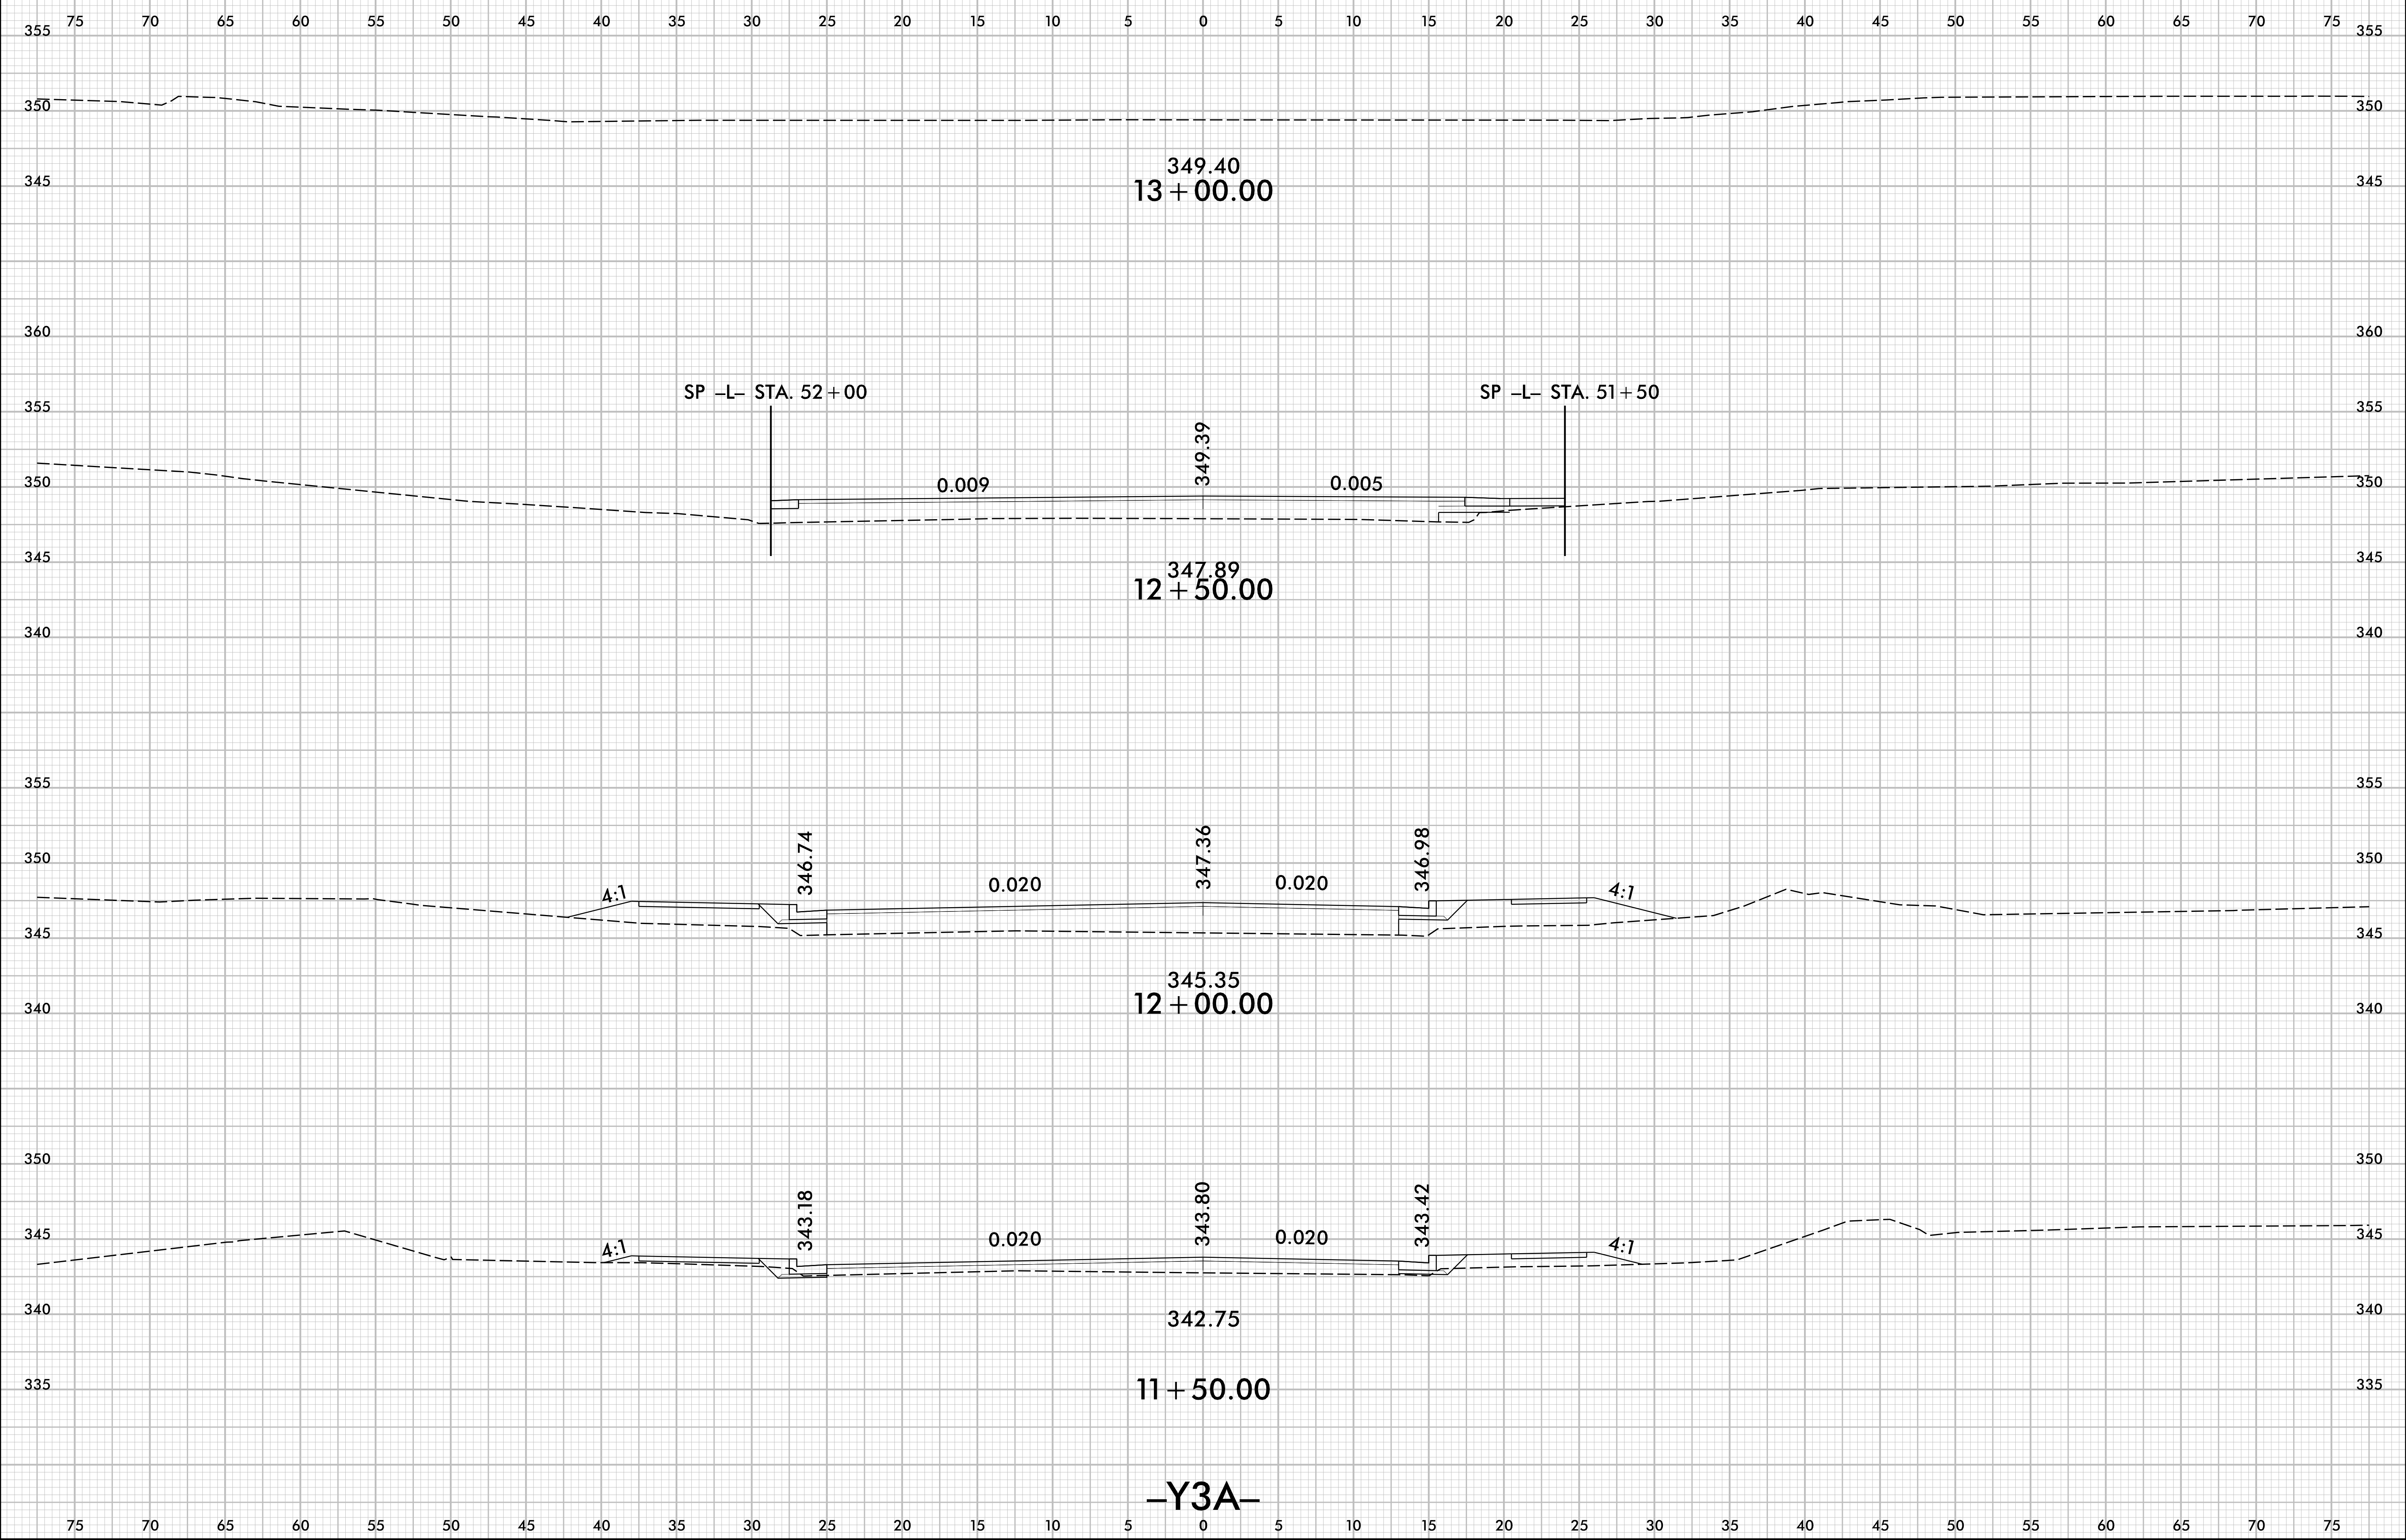

-Y3A-

7/1/2019 11:55:27 AM U:\5827\Proj_XPL_Y3A.dgn