



8/23/99

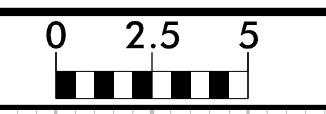

PROJ. REFERENCE NO.	SHEET NO.
U-5827	X-29

75 70 65 60 55 50 45 40 35 30 25 20 15 10 5 0 5 10 15 20 25 30 35 40 45 50 55 60 65 70 75

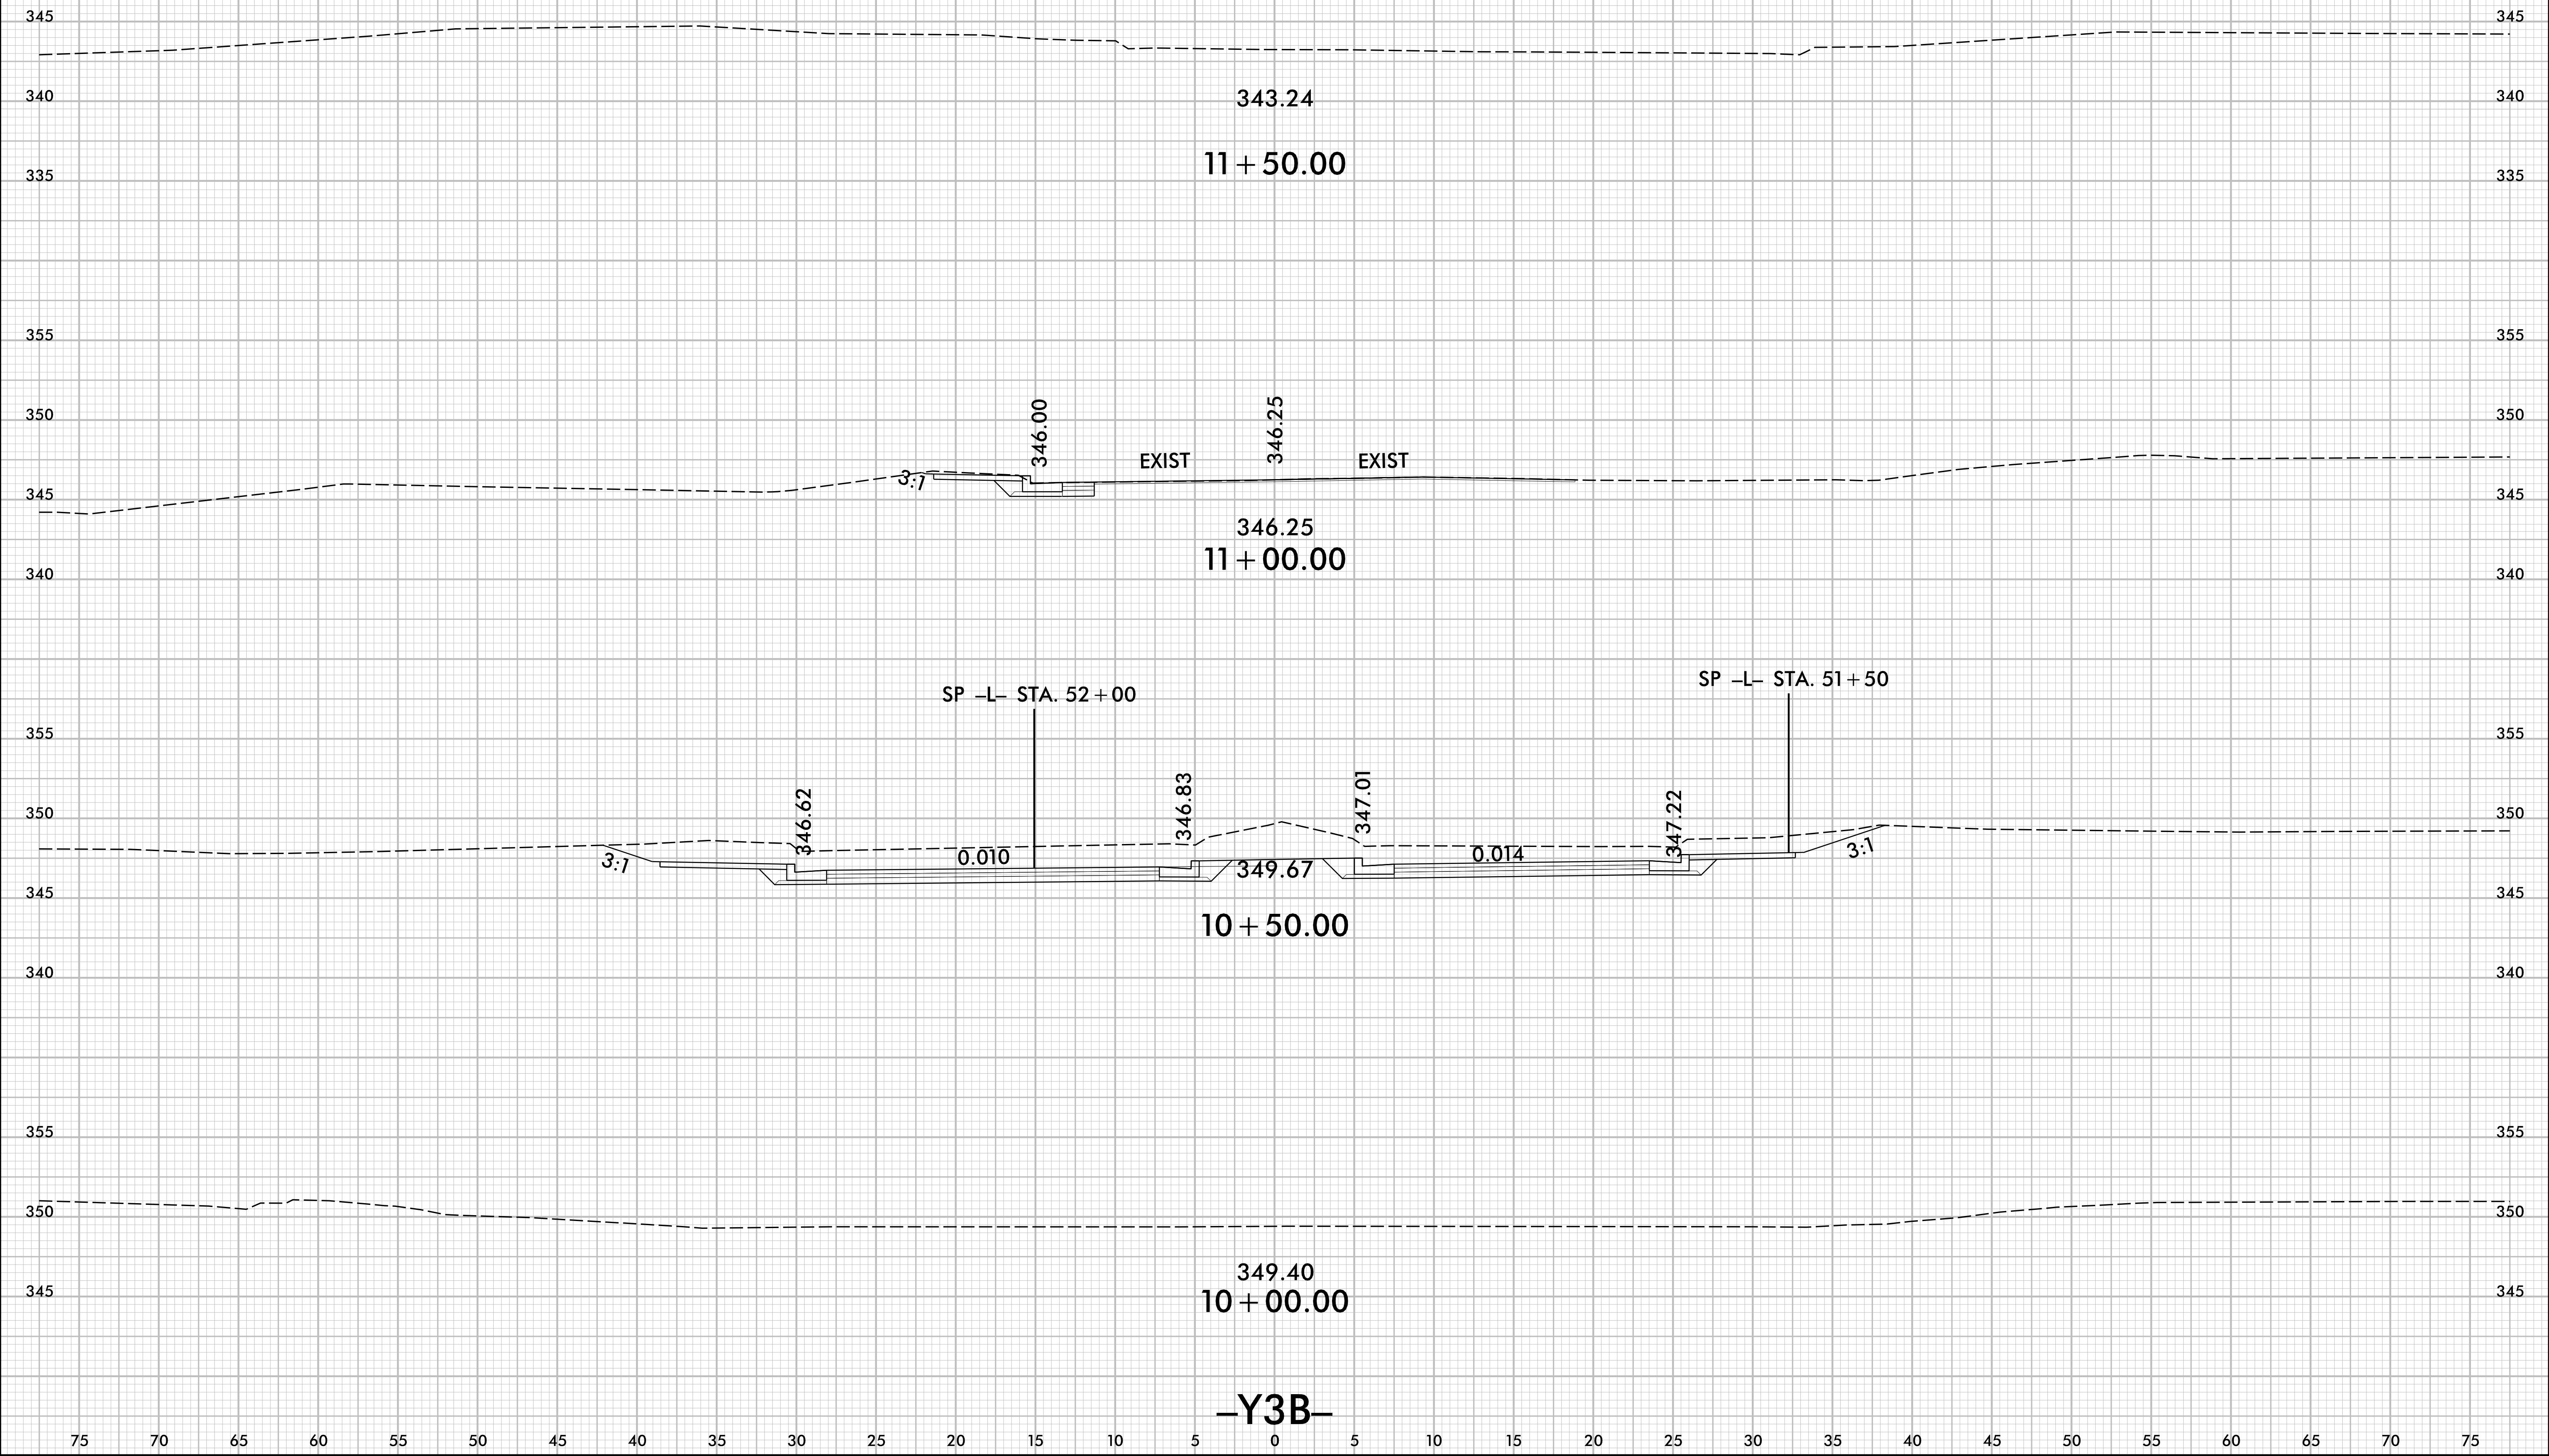

7/1/2009 11:55:27 AM U:\5827\Proj_XPL_Y3B.dgn User: KJSE

75 70 65 60 55 50 45 40 35 30 25 20 15 10 5 0 5 10 15 20 25 30 35 40 45 50 55 60 65 70 75