


6/23/16



PROJ. REFERENCE NO.	SHEET NO.
U-5827	X-31

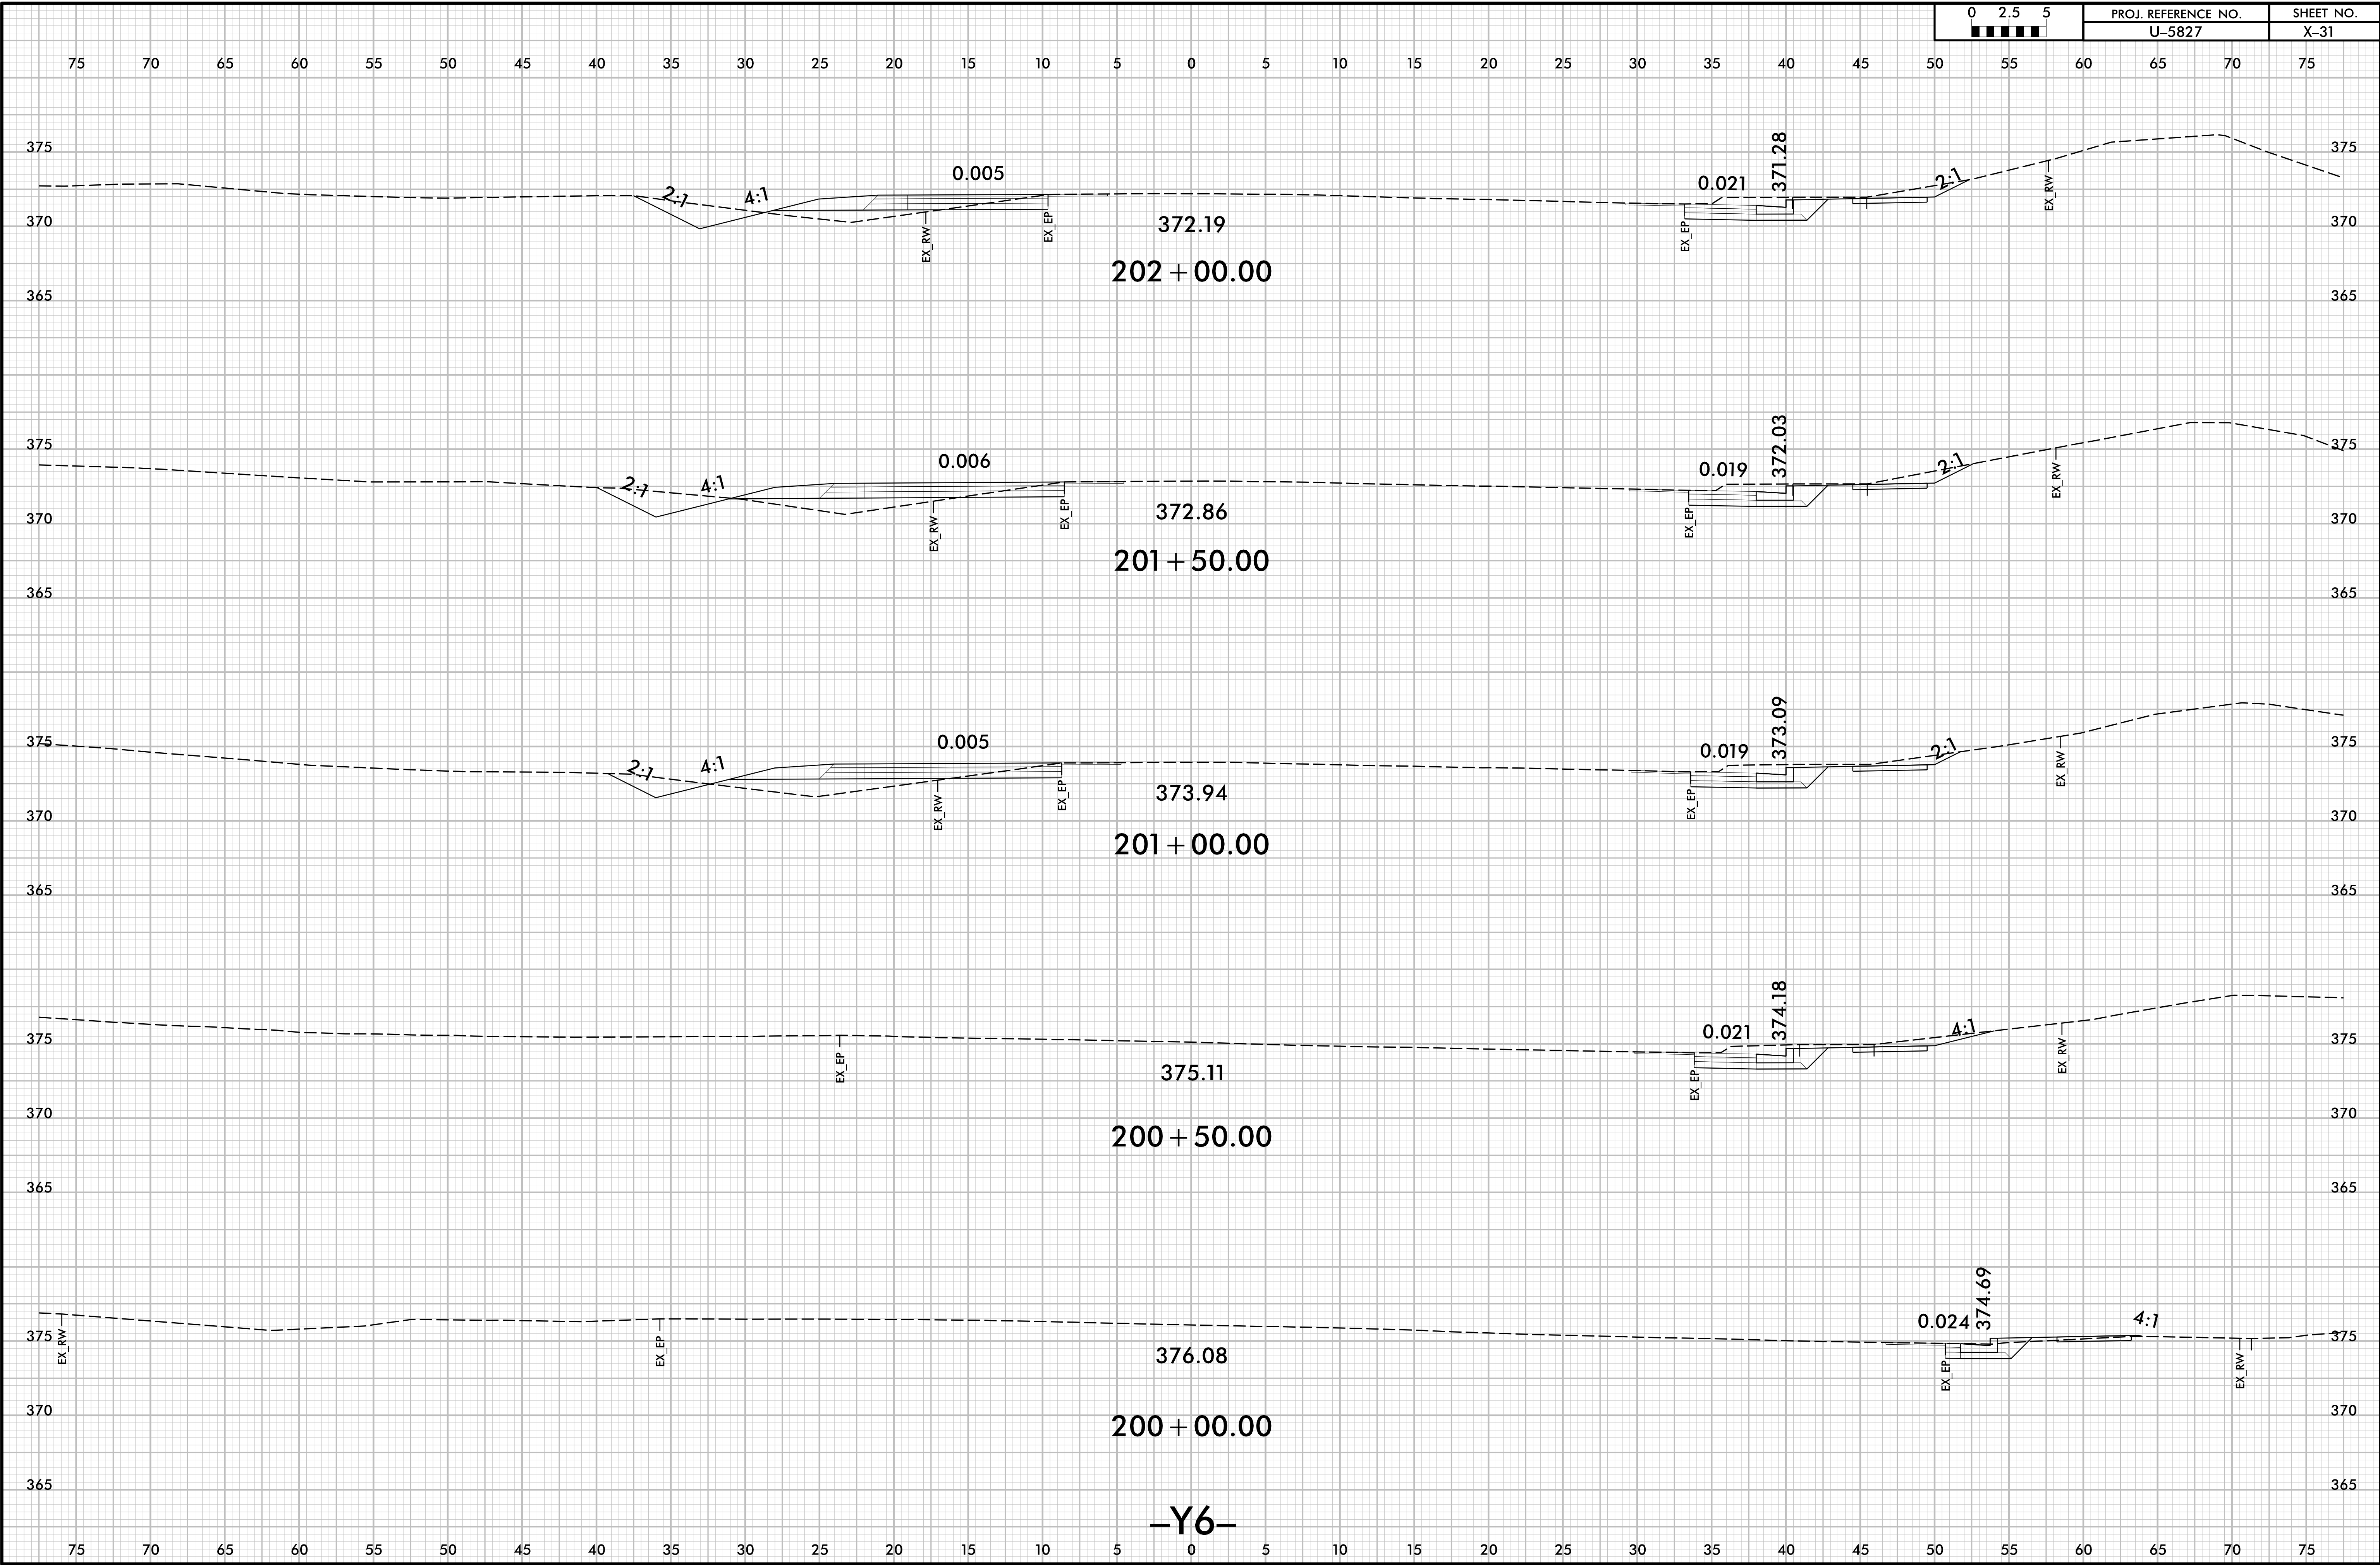

7/1/2019 11:53:15 AM User: KMLSE

-Y6-