


PLOT DRIVER: pdfplotter
USER: KHECTOR
FILE: NCDOT\2015.NCDOT_TMSD.Limited.Ser.Vices.Contract.M.7000016704\NCDOT-R2530B.B4974.103.c.\6.0.CAD.BTM.6.2.Work.In.Progess.Traffic.Signing\CADD\Signing.Layout.Plans\U2530B_SGN_EsignsB.dgn
PENTABLE: NCDOT_Signing.tbl
TIME: 10:11:18
SCALE: 1:7.99999
DATE: 12/12/18
REVISIONS

432 QUANTITY REQ'D 1

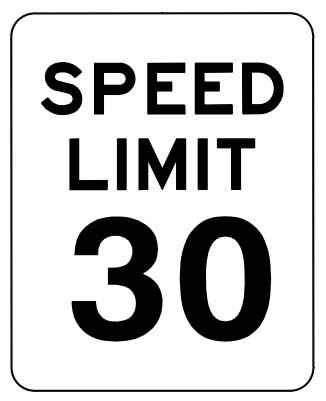

30 X 36
R2-1

ONE "U POST"


437 QUANTITY REQ'D 3



36 X 36
W14-2

ONE "U POST" PER SIGN


442 QUANTITY REQ'D 2

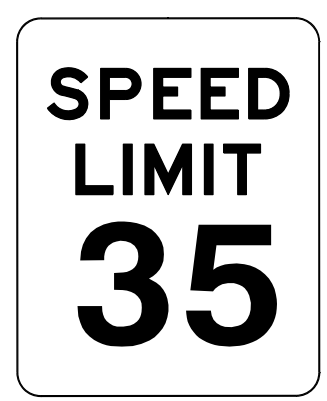

30 X 36
R2-1

ONE "U POST"


447 QUANTITY REQ'D 1

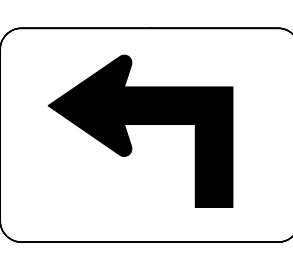

21 X 15
M5-1

MOUNTED UNDER SIGN #444
IN 1 INSTALLATION


452 QUANTITY REQ'D 2



24 X 30
R20-3

ONE "U POST"


433 QUANTITY REQ'D 1



36 X 36
W3-5

ONE "U POST"


438 QUANTITY REQ'D 1



W11-10
36 X 36

ONE "U POST"


443 QUANTITY REQ'D 2



36 X 36
R3-7L

ONE "U POST" PER SIGN


448 QUANTITY REQ'D 1

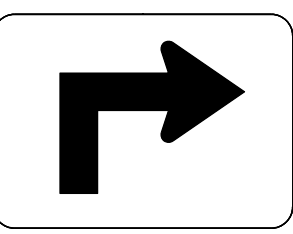

21 X 15
M5-1

MOUNTED UNDER SIGN #446
IN 1 INSTALLATION


453 QUANTITY REQ'D 3

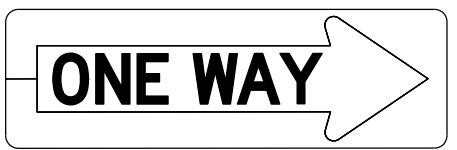

54 X 18
R6-1R

MOUNTED BACK TO BACK WITH
SIGN 421 IN 3 INSTALLATION


434 QUANTITY REQ'D 1



36 X 36
S4-5

ONE "U POST"


439 QUANTITY REQ'D 1

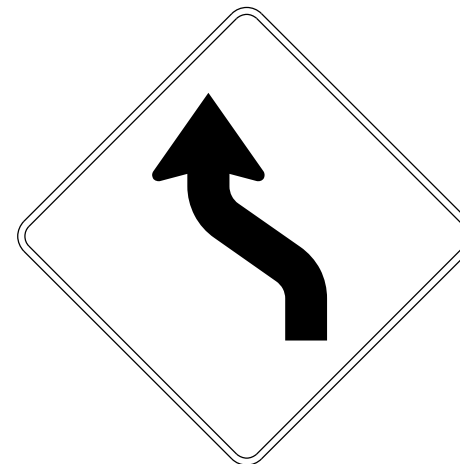

30 X 30
W1-4

ONE "U POST"


444 QUANTITY REQ'D 2

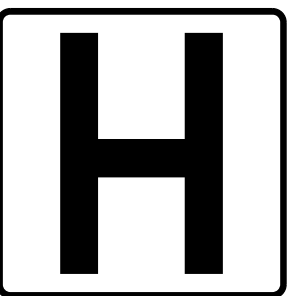

24 X 24
D9-2

ONE "U POST" PER SIGN


449 QUANTITY REQ'D 3

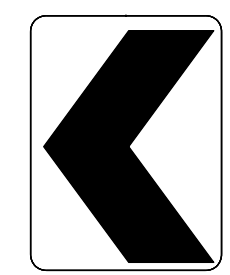

18 X 24
W1-8L

ONE "U POST" PER SIGN


435 QUANTITY REQ'D 1

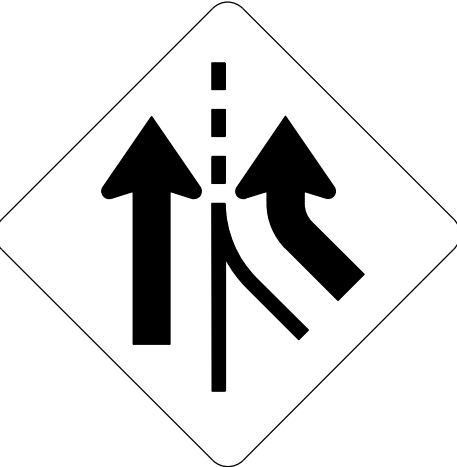

48 X 48
W4-3

TWO "U POSTS"

440 QUANTITY REQ'D 1



24 X 24
W13-1P

MOUNT UNDER SIGN 439
IN 1 INSTALLATION


445 QUANTITY REQ'D 1



21 X 15
M6-3

MOUNTED UNDER SIGN #444
IN 1 INSTALLATION


450 QUANTITY REQ'D 1

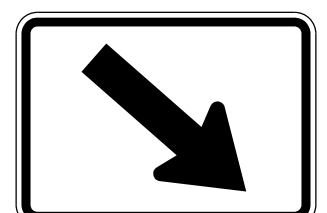

21 X 15
M6-2A(R)

MOUNTED UNDER SIGN #414
IN 1 INSTALLATIONS


436 QUANTITY REQ'D 2



36 X 36
W11-8

ONE "U POST" PER SIGN


441 QUANTITY REQ'D 2



24 X 24
W13-1P

MOUNT UNDER SIGN 405
IN 1 INSTALLATION
MOUNT UNDER SIGN 406
IN 1 INSTALLATION


446 QUANTITY REQ'D 1



24 X 24
I-5


ONE "U POST"

451 QUANTITY REQ'D 1

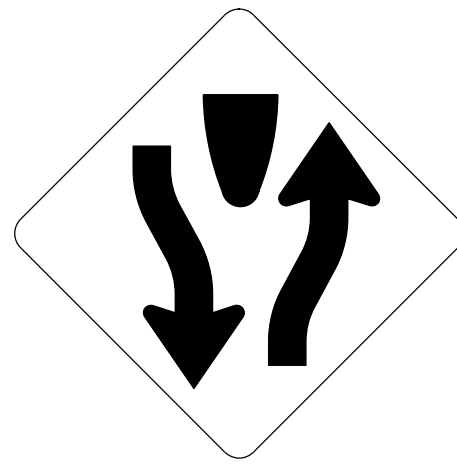


36 X 36
W6-1

ONE "U POST"

PROJ. REFERENCE NO.	SHEET NO.
R-2530B	SIGN-4A
DOCUMENT NOT CONSIDERED FINAL UNLESS ALL SIGNATURES COMPLETED	
 HDR Engineering, Inc. of the Carolinas 555 Fayetteville St, Suite 900 Raleigh, N.C. 27601 N.C.B.E.L.S. License Number: F-0116	


NOTE:
THIS DRAWING IS DIMENSIONED
IN INCHES UNLESS OTHERWISE
DEPICTED WITHIN THE DRAWING.

APPROVED: *Ronald W. King* DATE: 12/13/2018



SEAL 022959
RONALD W. KING
ENGINEER

TYPE "E" SIGNS

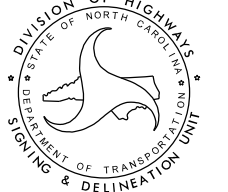SCALE: NTS		REVISIONS
DATE: 12/12/18		
DESIGN BY: K HECTOR		
REVIEWED BY: R KING		