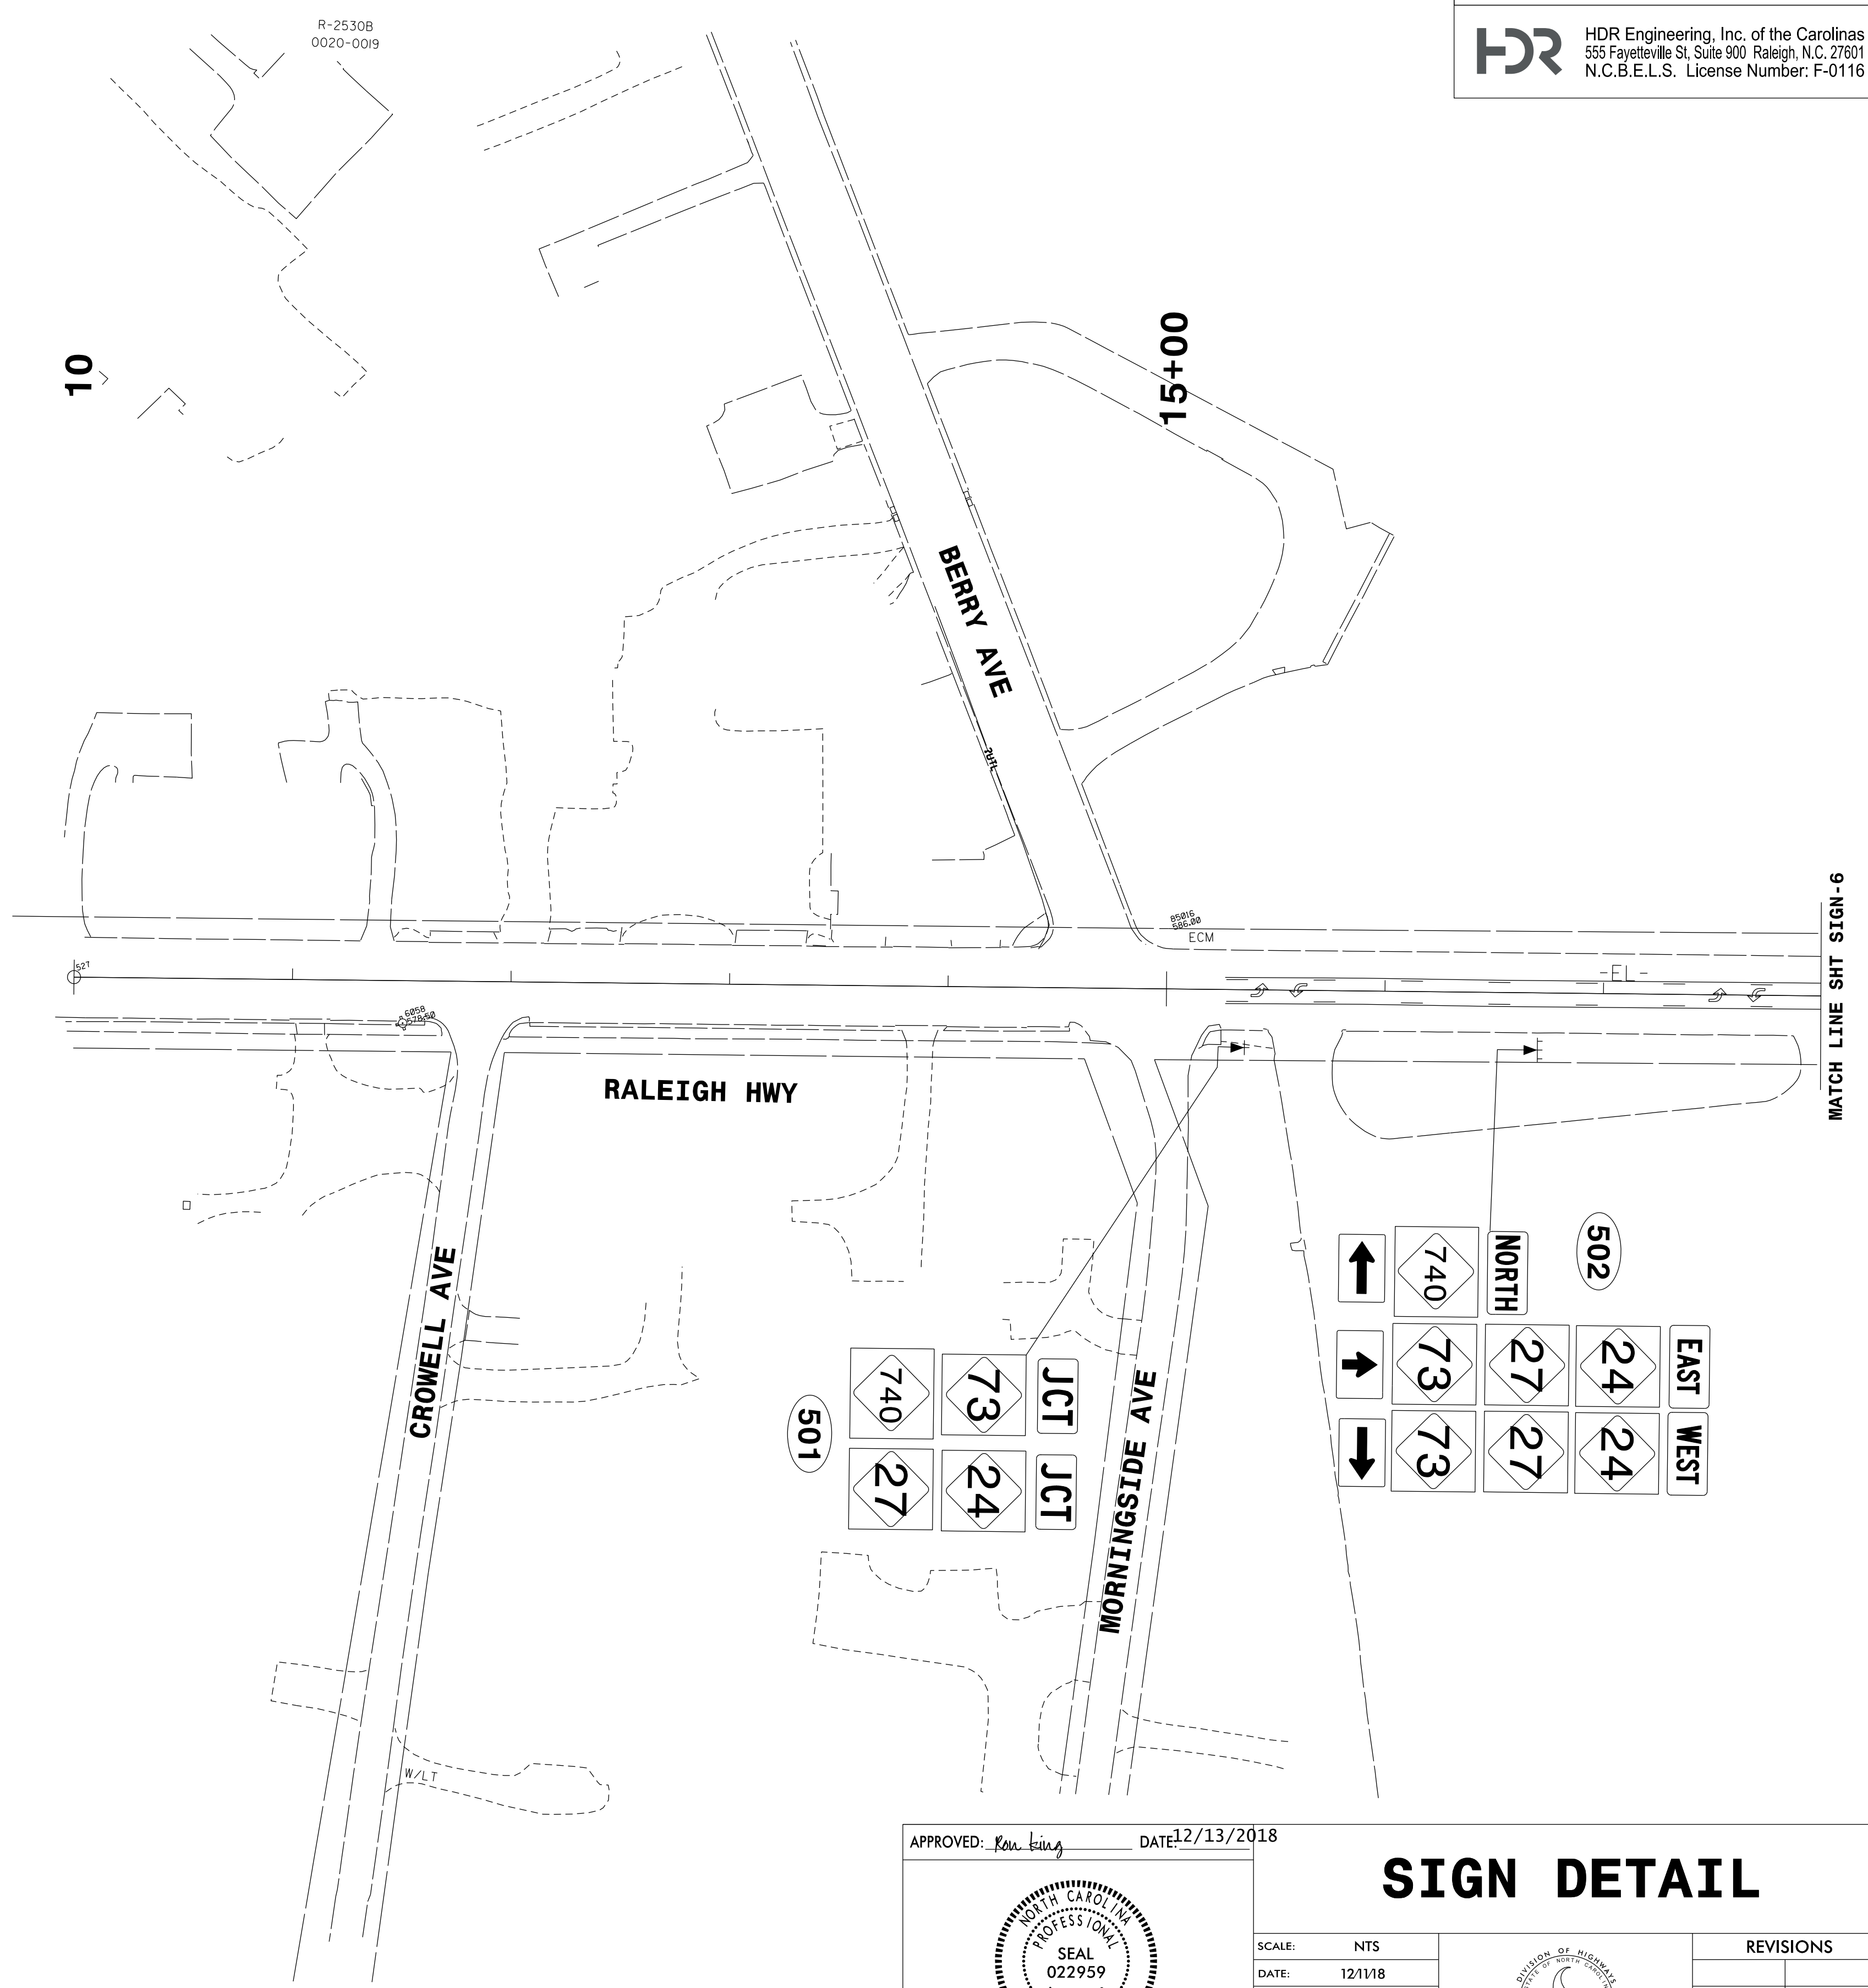

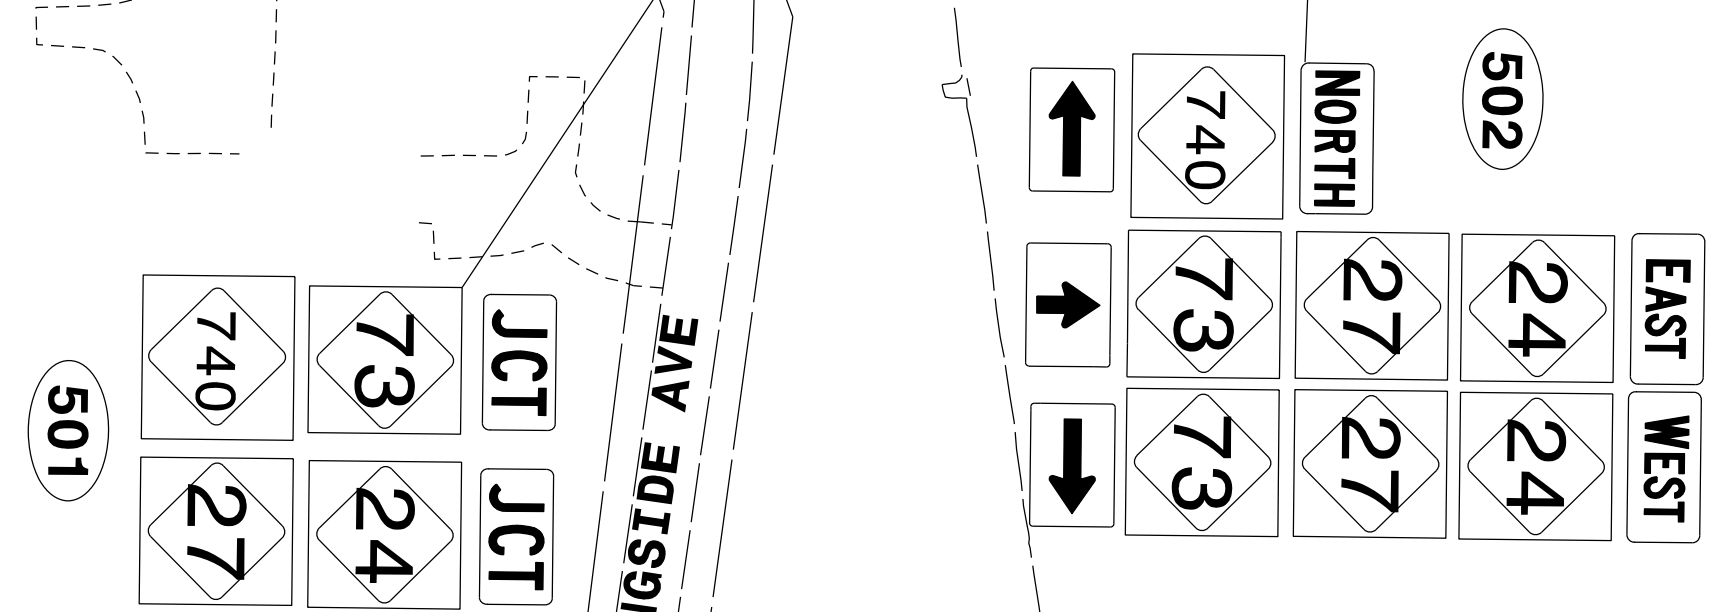


PLOT DRIVER: pdfplotter PENTABLE: NCDOT_Signing.tbl DATE: 12/11/18 TIME: 16:27:54 SCALE: 1:48.3408
USER: KHECTOR CONTRACT: M_7000016704\NCDOT-R2530B.B4974.T03.c_6.0.CAD.BTM.6.2.Work.In.Progress\Traffic\Signing\CADD\Signing_Layout_Plans\U2530B_Signing_Sht_1.dgn
FILE: NCDOT\2015.NCDOT_TMSD.Limited.Services.Contract.M_7000016704\NCDOT-R2530B.B4974.T03.c_6.0.CAD.BTM.6.2.Work.In.Progress\Traffic\Signing\CADD\Signing_Layout_Plans\U2530B_Signing_Sht_1.dgn

REVISIONS




PROJ. REFERENCE NO.	SHEET NO.
R-2530B	SIGN-5
DOCUMENT NOT CONSIDERED FINAL UNLESS ALL SIGNATURES COMPLETED	
 HDR Engineering, Inc. of the Carolinas 555 Fayetteville St, Suite 900 Raleigh, N.C. 27601 N.C.B.E.L.S. License Number: F-0116	



APPROVED: *Ronald W. King* DATE: 12/13/2018



SCALE:	NTS
DATE:	12/11/18
DWG. BY:	K HECTOR
DESIGN BY:	K HECTOR
REVIEWED BY:	R KING

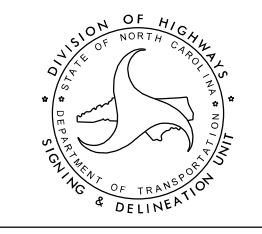

SIGN DETAIL

REVISIONS	

CADD FILE