
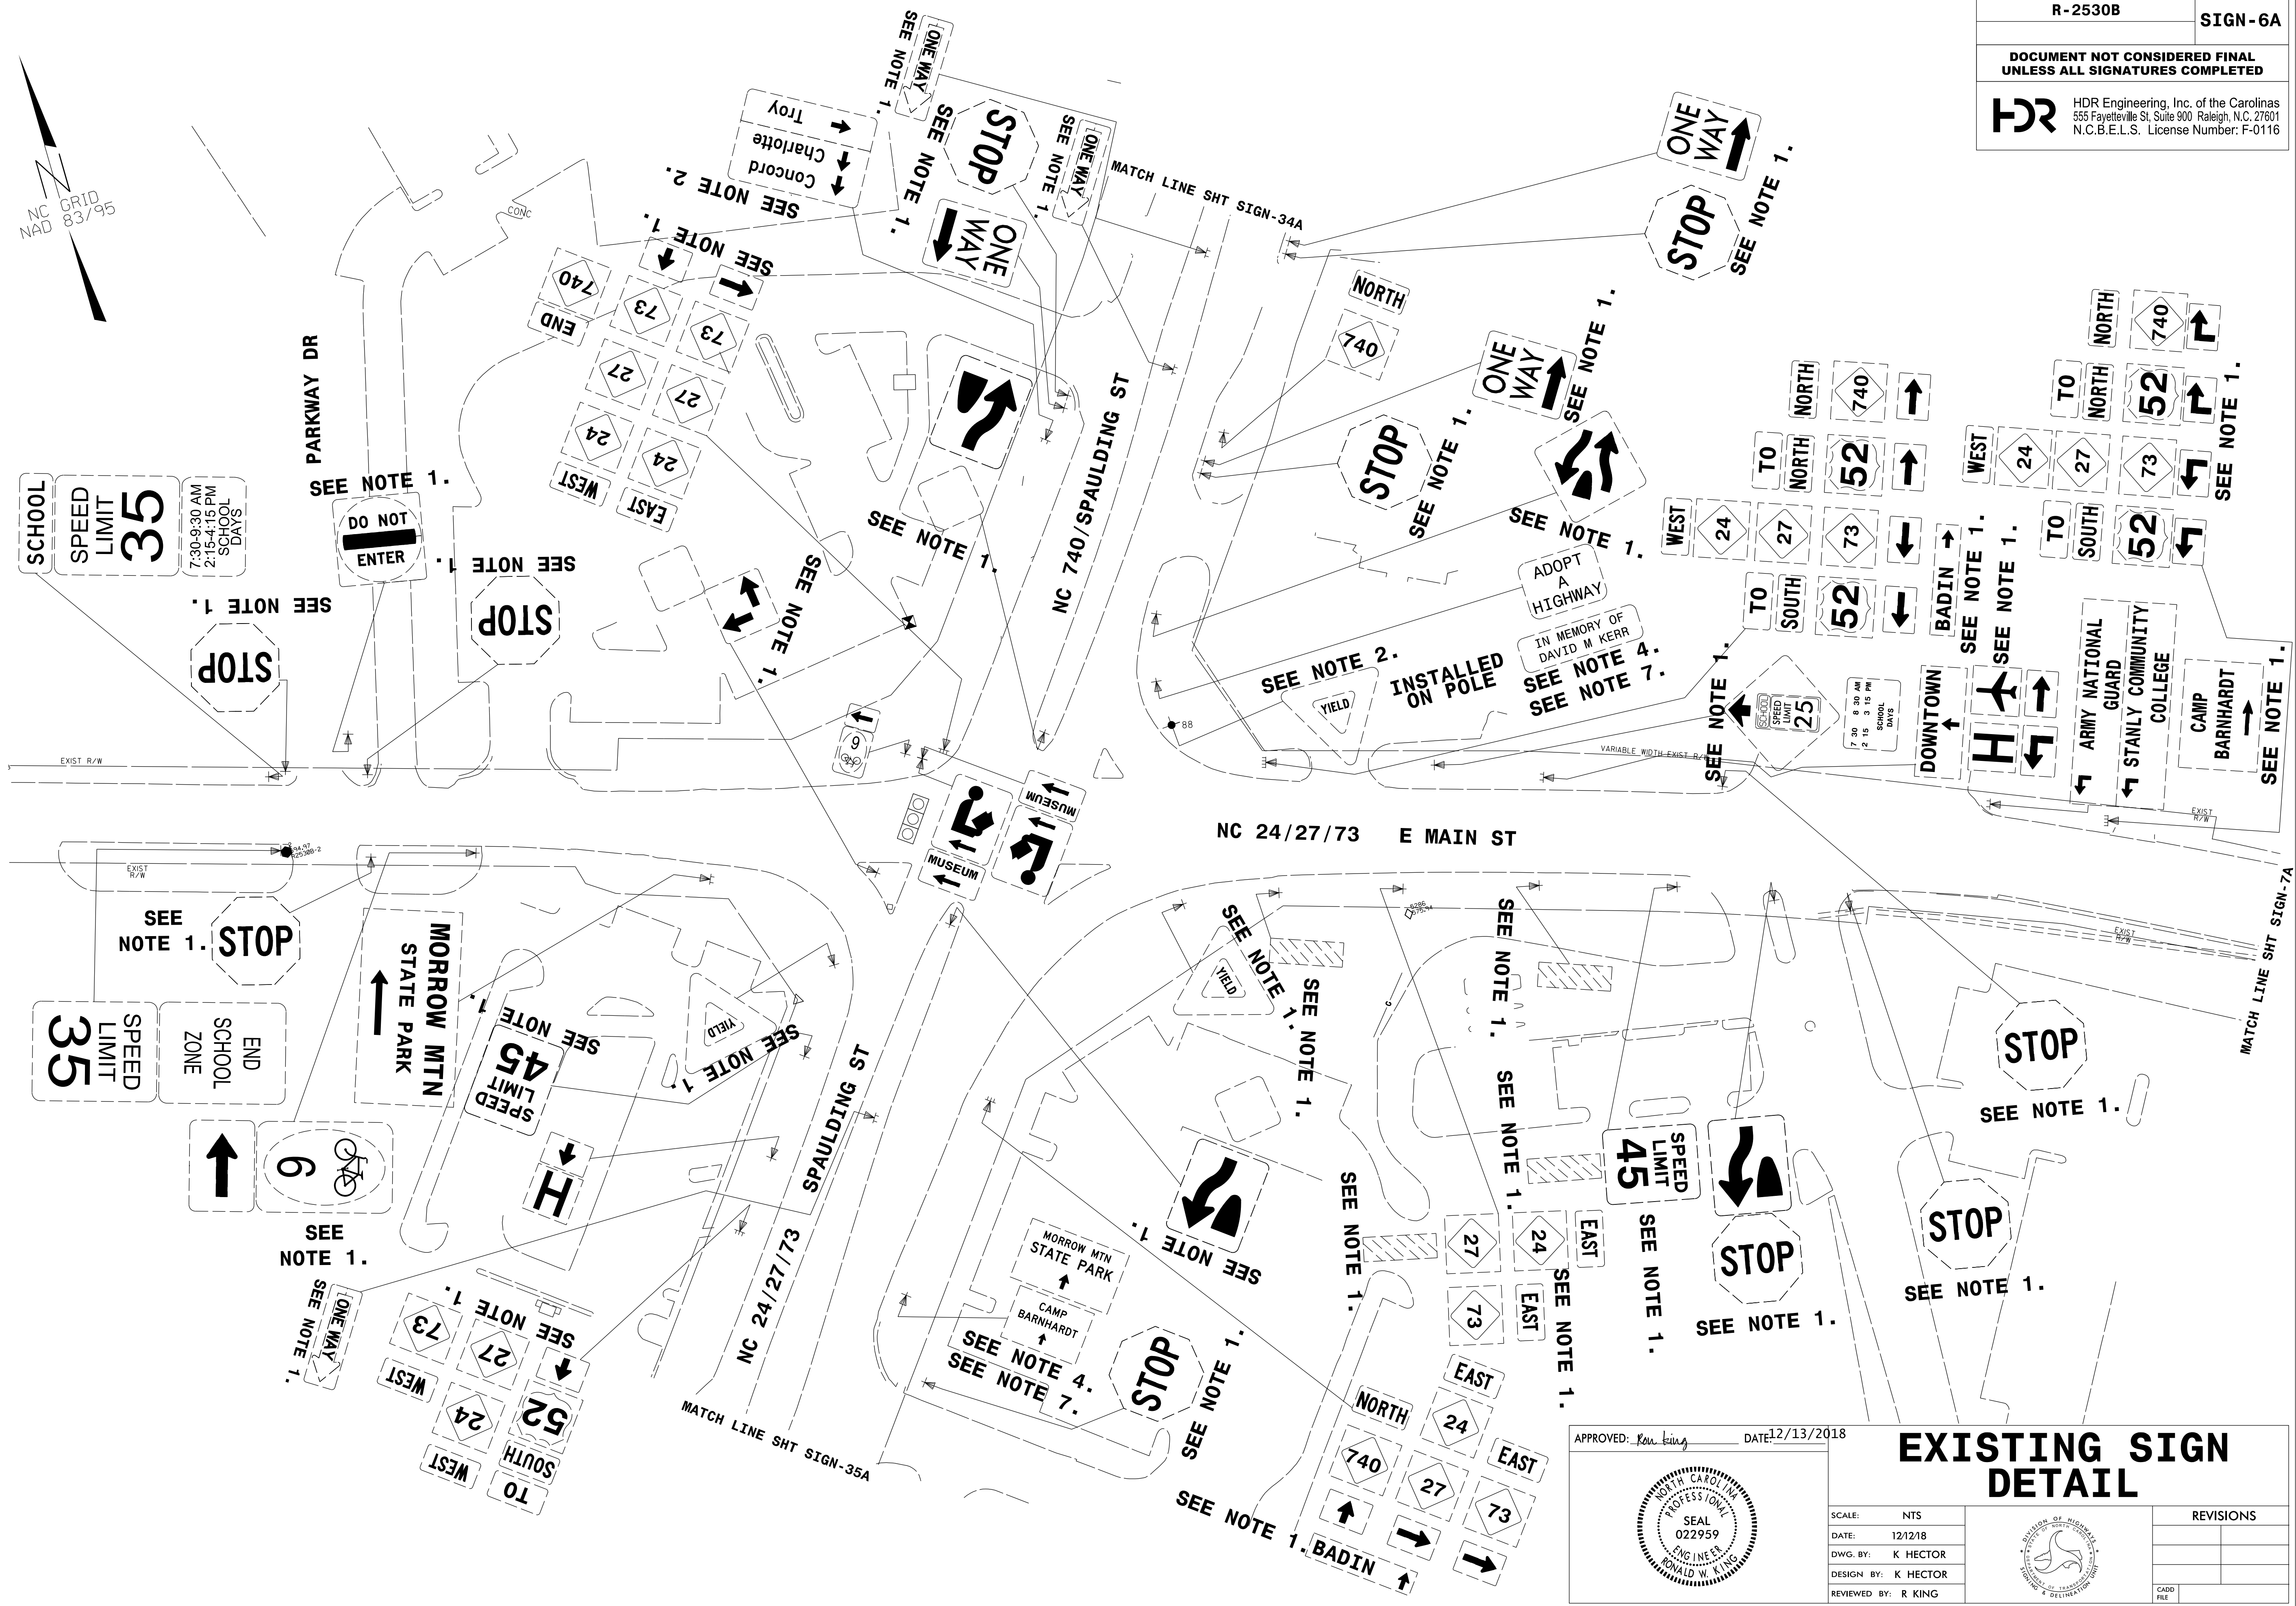


PROJ. REFERENCE NO. <b>R-2530B</b>	SHEET NO. <b>SIGN-6A</b>
<b>DOCUMENT NOT CONSIDERED FINAL UNLESS ALL SIGNATURES COMPLETED</b>	
 HDR Engineering, Inc. of the Carolinas 555 Fayetteville St, Suite 900 Raleigh, N.C. 27601 N.C.B.E.L.S. License Number: F-0116	



PLOT DRIVER: pdfplotter  
 USER: KHECTOR  
 FILE: NCDOT\2015.NCDOT\_TMSD.Limited.Ser.Vices.Contract.M.7000016704\NCDOT-R2530B.B4974.103.c.\6.0.CAD.BTM.6.2.Work.In.Progress\Traffic\Signing\CADD\Signing\_Layout\_Plans\U2530B\_Signing\_Sht\_EX2.dgn

PENTABLE: NCDOT\_Signing.tbl  
 TIME: 13:49:39  
 SCALE: 1:48.3408

DATE: 12/12/18  
 DATE: 12/12/18  
 DATE: 12/12/18

REVISIONS