
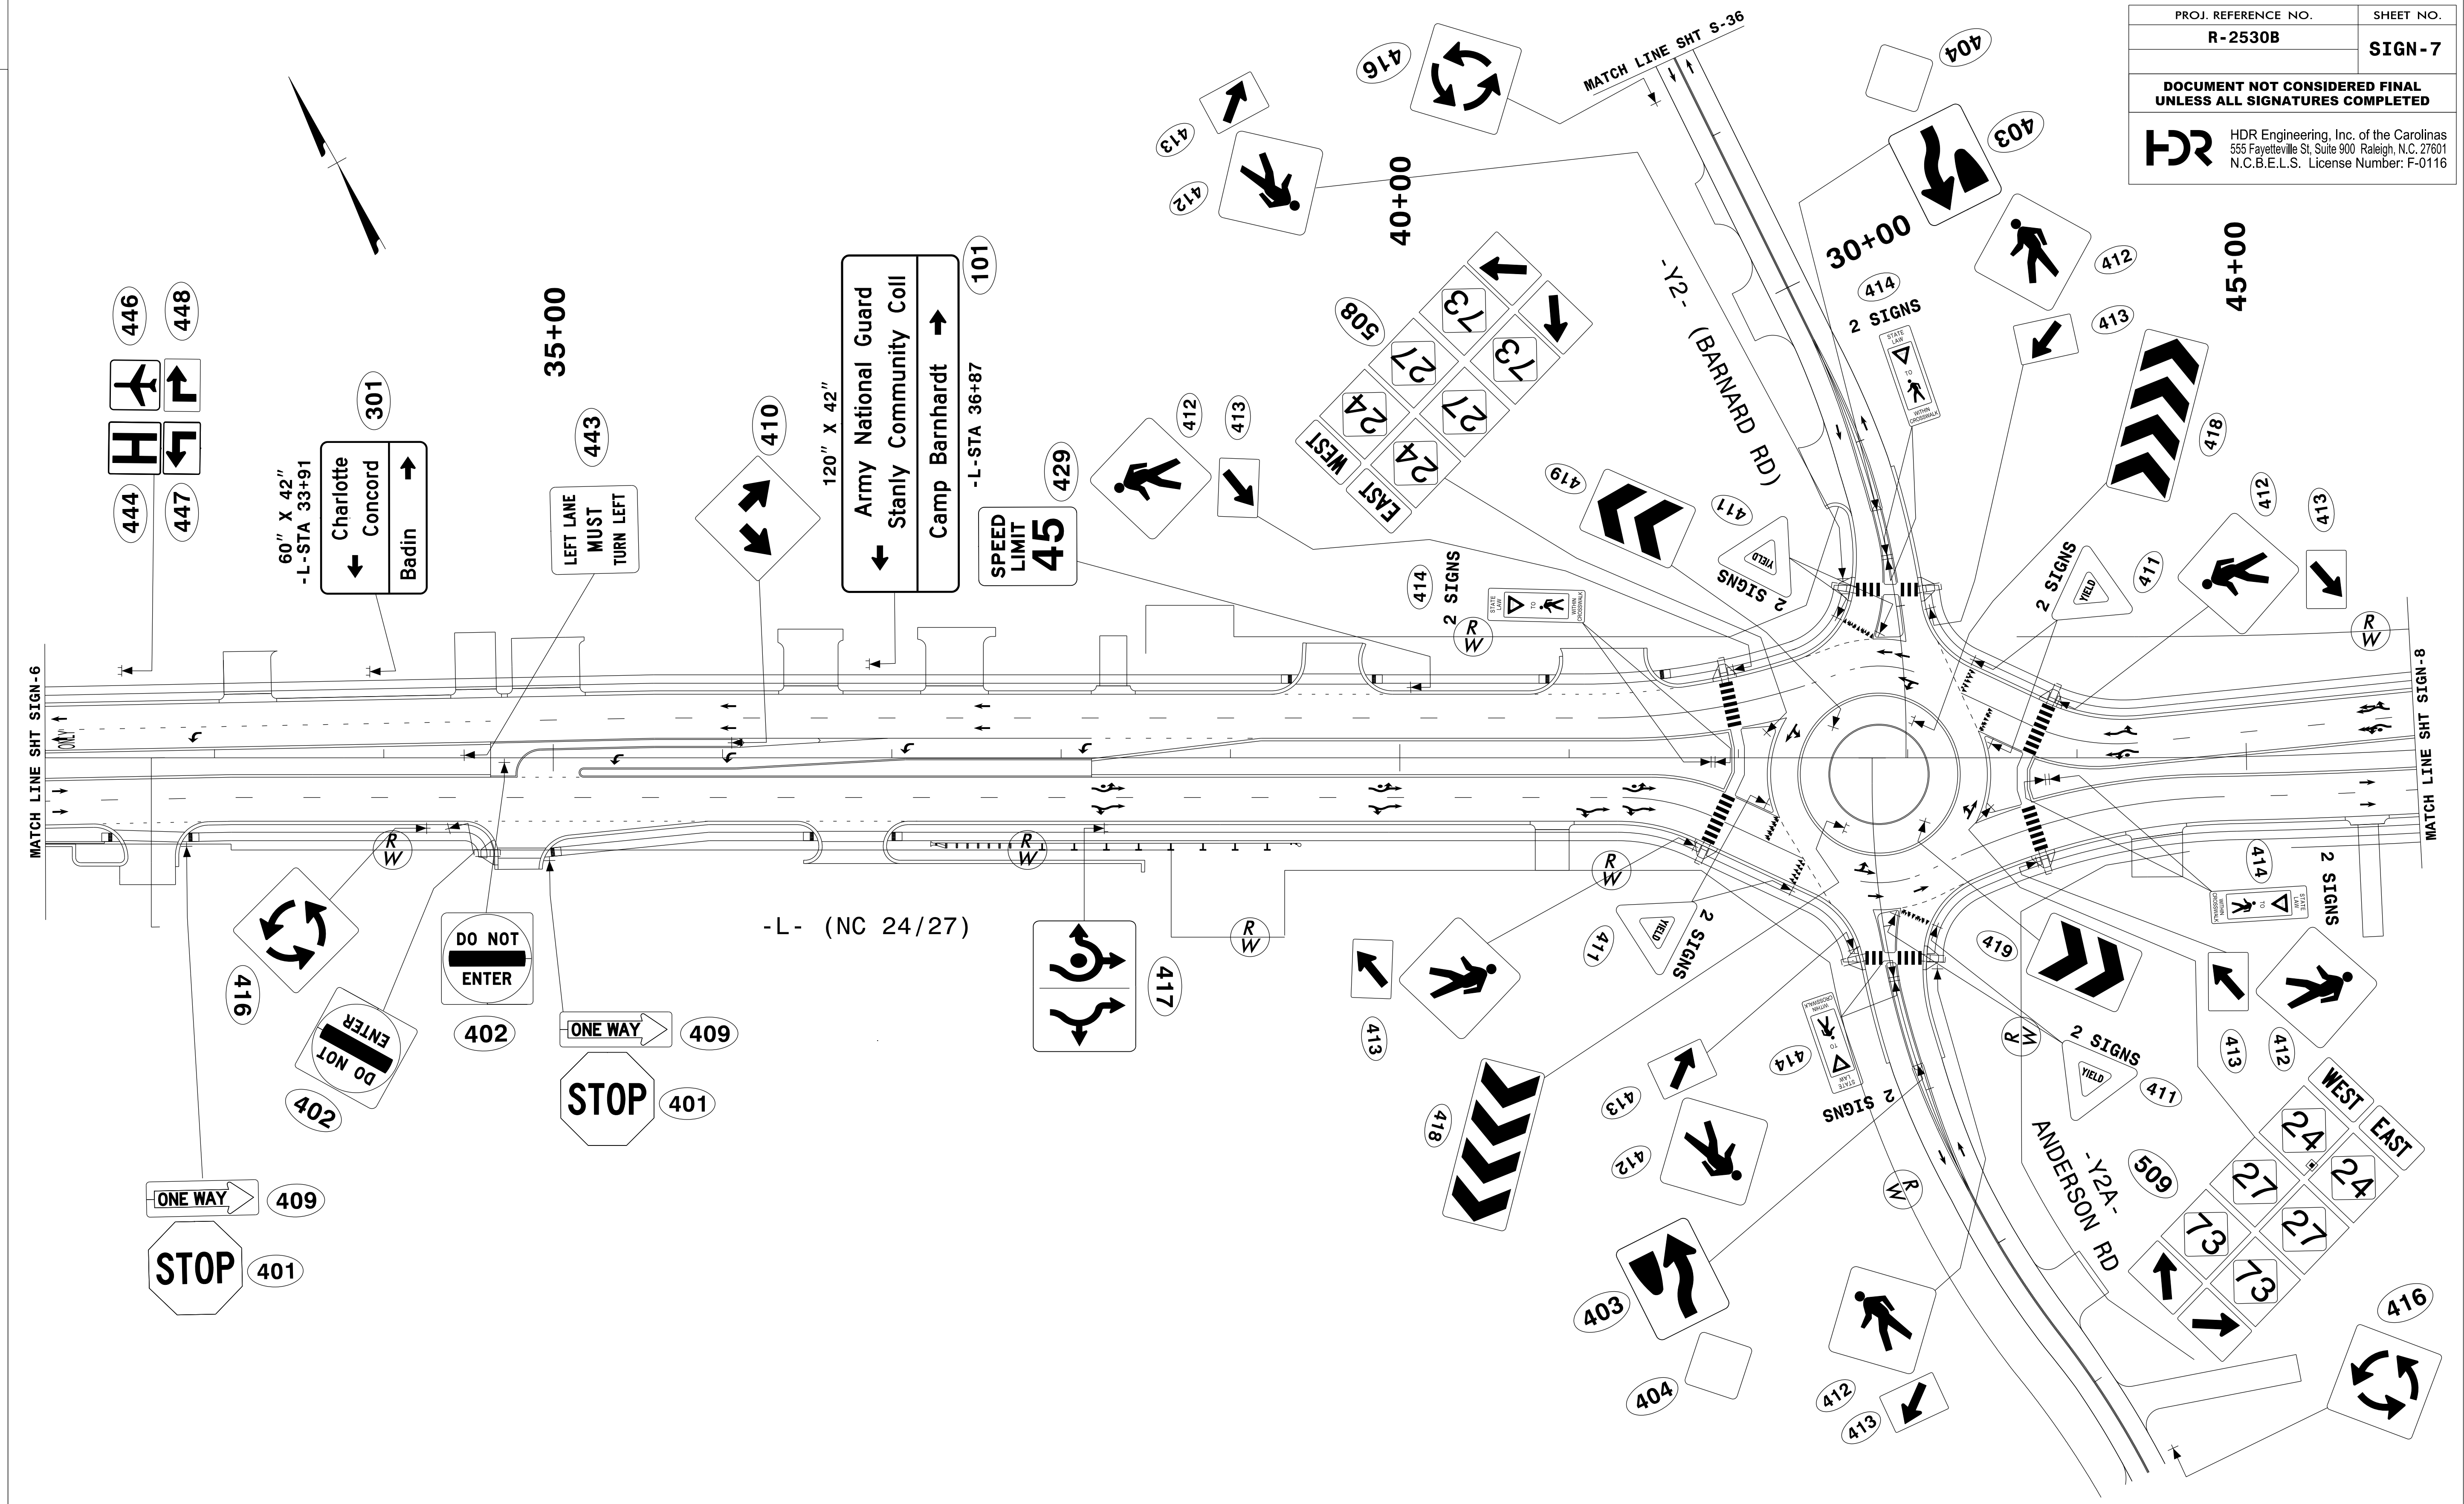

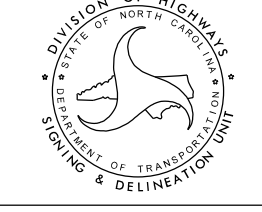


PROJ. REFERENCE NO.	SHEET NO.
R-2530B	SIGN-7
DOCUMENT NOT CONSIDERED FINAL UNLESS ALL SIGNATURES COMPLETED	
 HDR Engineering, Inc. of the Carolinas 555 Fayetteville St, Suite 900 Raleigh, N.C. 27601 N.C.B.E.L.S. License Number: F-0116	



PLOT DRIVER: pdfplotter
 USER: KHECTOR
 FILE: NCDOT\2015.NCDOT_TMSD.Limited.Services.Contract.M.7000016704.NCDOT-R2530B.B4974.103.c.6.0.CAD.BTM.6.2.Work.In.Progess.Traffic.Signing.CADD.Signing.Layout.Plans\U2530B.Signing.Sht.3.dgn
 PENTABLE: NCDOT_Signing.tbl
 TIME: 16:29:35
 DATE: 12/11/18
 SCALE: 1:48.3408

REVISIONS

APPROVED: <i>Ron King</i>	DATE: 12/13/2018			<table border="1"> <thead> <tr> <th colspan="2">REVISIONS</th> </tr> </thead> <tbody> <tr> <td> </td> <td> </td> </tr> <tr> <td> </td> <td> </td> </tr> <tr> <td> </td> <td> </td> </tr> </tbody> </table>	REVISIONS							
REVISIONS												
<h2 style="text-align: center;">SIGN DETAIL</h2>		SCALE: NTS DATE: 12/11/18 DWG. BY: K HECTOR DESIGN BY: K HECTOR REVIEWED BY: R KING	CADD FILE									