
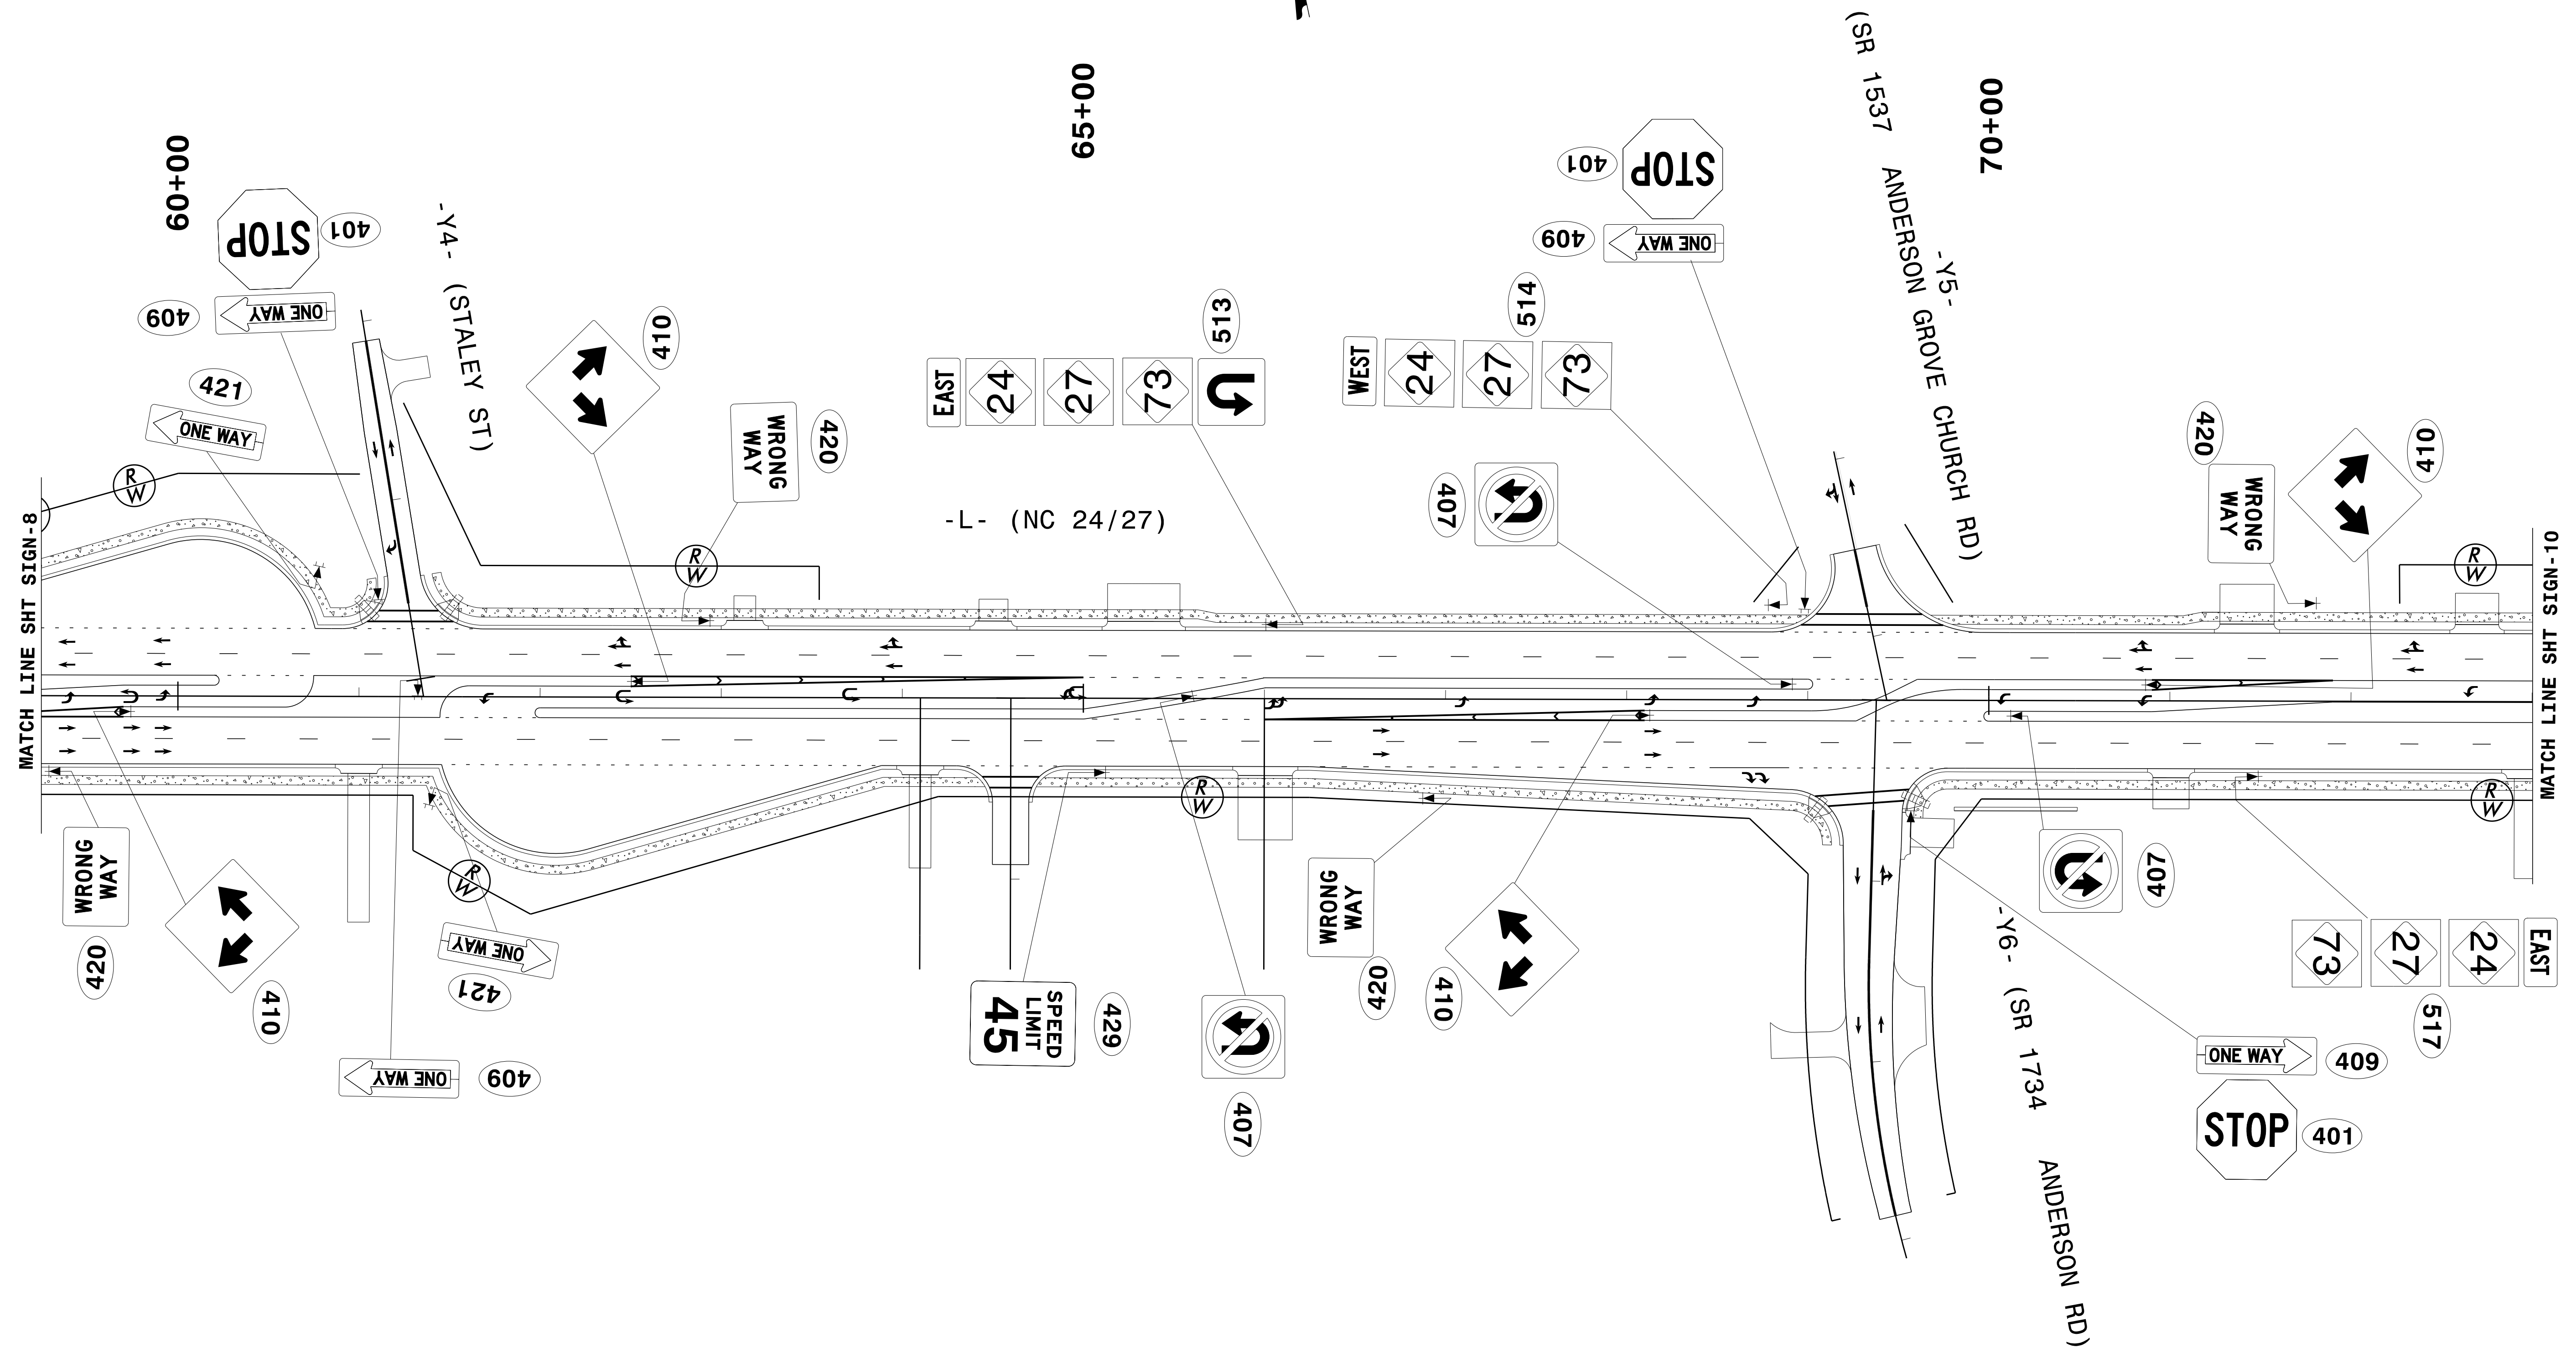


PROJ. REFERENCE NO.	SHEET NO.
R-2530B	SIGN-9
DOCUMENT NOT CONSIDERED FINAL UNLESS ALL SIGNATURES COMPLETED	
 HDR Engineering, Inc. of the Carolinas 555 Fayetteville St, Suite 900 Raleigh, N.C. 27601 N.C.B.E.L.S. License Number: F-0116	




REVISIONS

PLOT DRIVER: \$PLTDRV\$
 USER: \$USER\$
 FILE: \$PWVARVAULTPATHDESIG\$
 PENTABLE: \$PENTBL\$
 TIME: \$TIME\$
 SCALE: \$SCALE\$
 DATE: \$DATE\$

APPROVED: *Ron King* DATE: 12/13/2018

STATE OF NORTH CAROLINA
 PROFESSIONAL SEAL
 022959
 ENGINEER
 RONALD W. KING

SIGN DETAIL

SCALE: NTS		REVISIONS
DATE: \$DATES\$		
DWG. BY: K HECTOR		
DESIGN BY: K HECTOR		
REVIEWED BY: R KING		