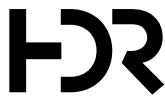
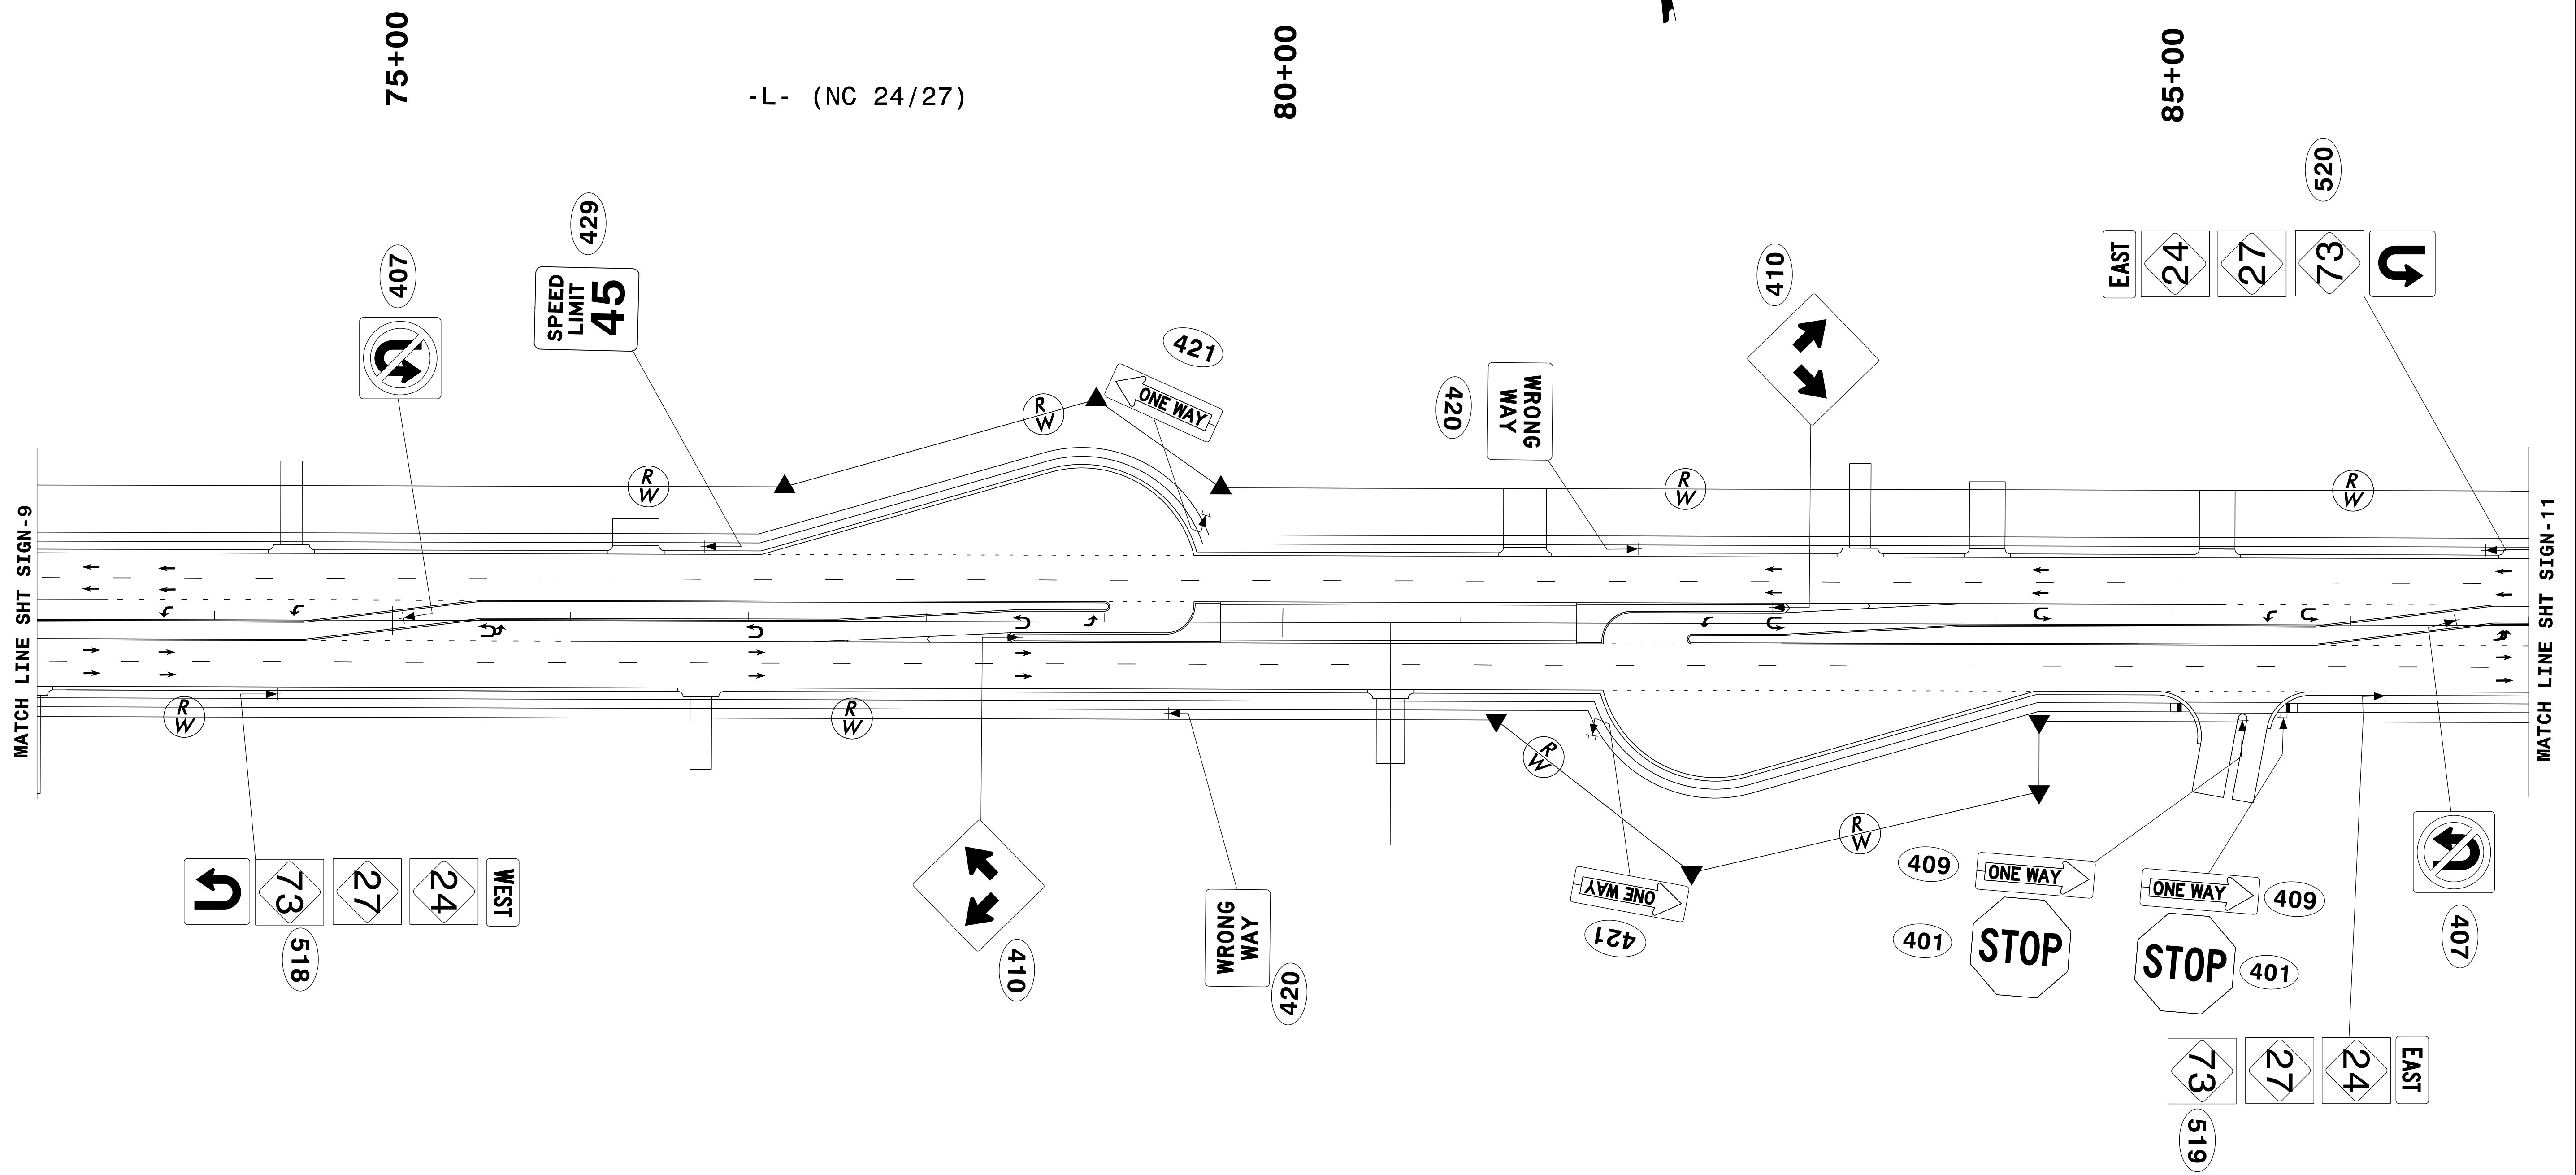

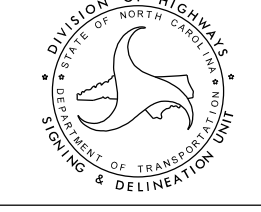


| | |
|---|-----------|
| PROJ. REFERENCE NO. | SHEET NO. |
| R-2530B | SIGN - 10 |
| DOCUMENT NOT CONSIDERED FINAL UNLESS ALL SIGNATURES COMPLETED | |
|  HDR Engineering, Inc. of the Carolinas 555 Fayetteville St, Suite 900 Raleigh, N.C. 27601 N.C.B.E.L.S. License Number: F-0116 | |



PLOT DRIVER: pdfplotter
 USER: KHECTOR
 FILE: NCDOT\2015_NCDOT_TMSD.Limited.Services.Contract.M.7000016704\NCDOT-R2530B.B4974.T03.c.6.0.CAD.BTM.6.2.Work.In.Progress\Traffic\Signing\CADD\Signing_Layout_Plans\U2530B_Signing_Sht.6.dgn
 PENTABLE: NCDOT_Signing.tbl
 DATE: 12/12/18
 TIME: 10:07:36
 SCALE: 1:48.3408

REVISIONS

| | | | | | | |
|---------------------------|---------------------|---|---|---|-----------|--|
| APPROVED: <i>Ron King</i> | DATE: 12/13/2018 | <h2 style="margin: 0;">SIGN DETAIL</h2> |  |  | REVISIONS | |
| SCALE: NTS | DATE: 12/12/18 | | | | | |
| DWG. BY: K HECTOR | DESIGN BY: K HECTOR | | | | | |
| REVIEWED BY: R KING | | | | | | |