
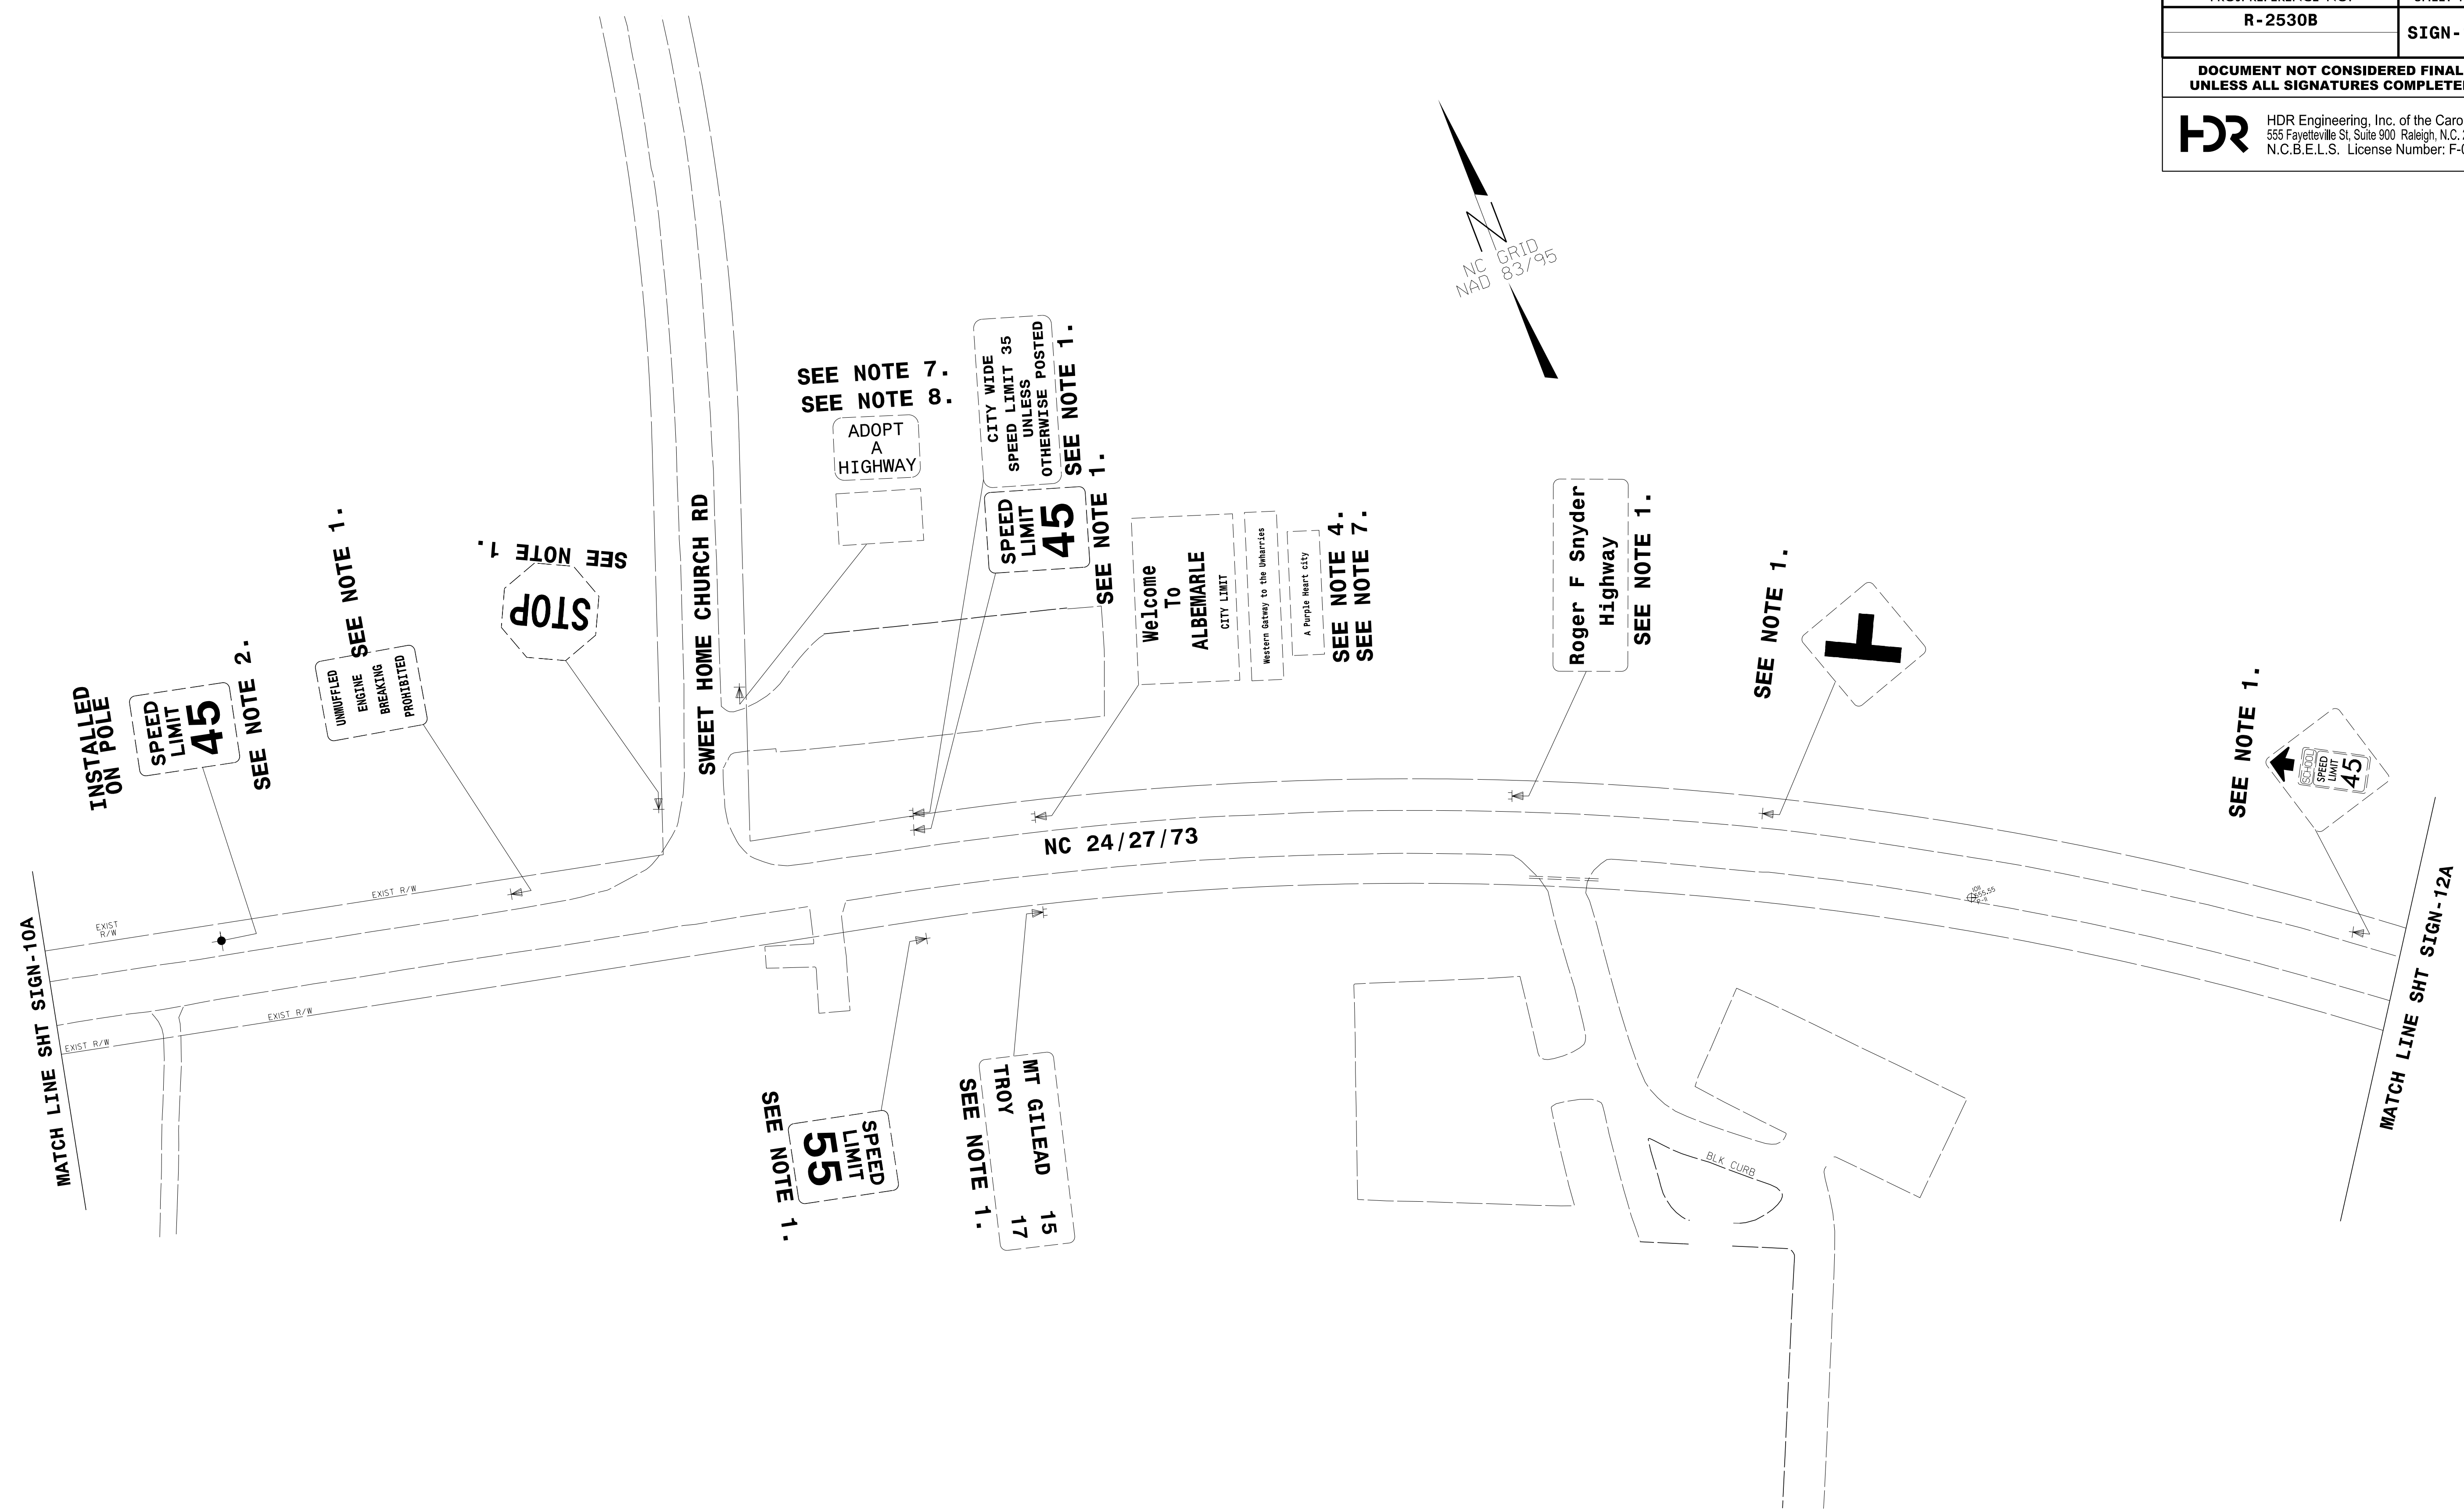






PROJ. REFERENCE NO.	SHEET NO.
R-2530B	SIGN-11A
DOCUMENT NOT CONSIDERED FINAL UNLESS ALL SIGNATURES COMPLETED	
 HDR Engineering, Inc. of the Carolinas 555 Fayetteville St, Suite 900 Raleigh, N.C. 27601 N.C.B.E.L.S. License Number: F-0116	



REVISIONS

PLOT DRIVER: \$PLTDVRS\$ PENTABLE: \$PENTBL\$
 USER: \$USER\$ DATE: \$DATE\$ SCALE: \$SCALESHT\$
 FILE: \$PWVARVAULTPATHDESIG\$ TIME: \$TIME\$

APPROVED: <i>Ron King</i> DATE: 12/13/2018		EXISTING SIGN DETAIL													
<table border="1"> <tr> <td>SCALE: NTS</td> <td rowspan="4">  </td> <td colspan="2" style="text-align: center;">REVISIONS</td> </tr> <tr> <td>DATE: \$DATES\$</td> <td></td> <td></td> </tr> <tr> <td>DESIGN BY: K HECTOR</td> <td></td> <td></td> </tr> <tr> <td>REVIEWED BY: R KING</td> <td></td> <td></td> </tr> </table>		SCALE: NTS		REVISIONS		DATE: \$DATES\$			DESIGN BY: K HECTOR			REVIEWED BY: R KING			
SCALE: NTS		REVISIONS													
DATE: \$DATES\$															
DESIGN BY: K HECTOR															
REVIEWED BY: R KING															