
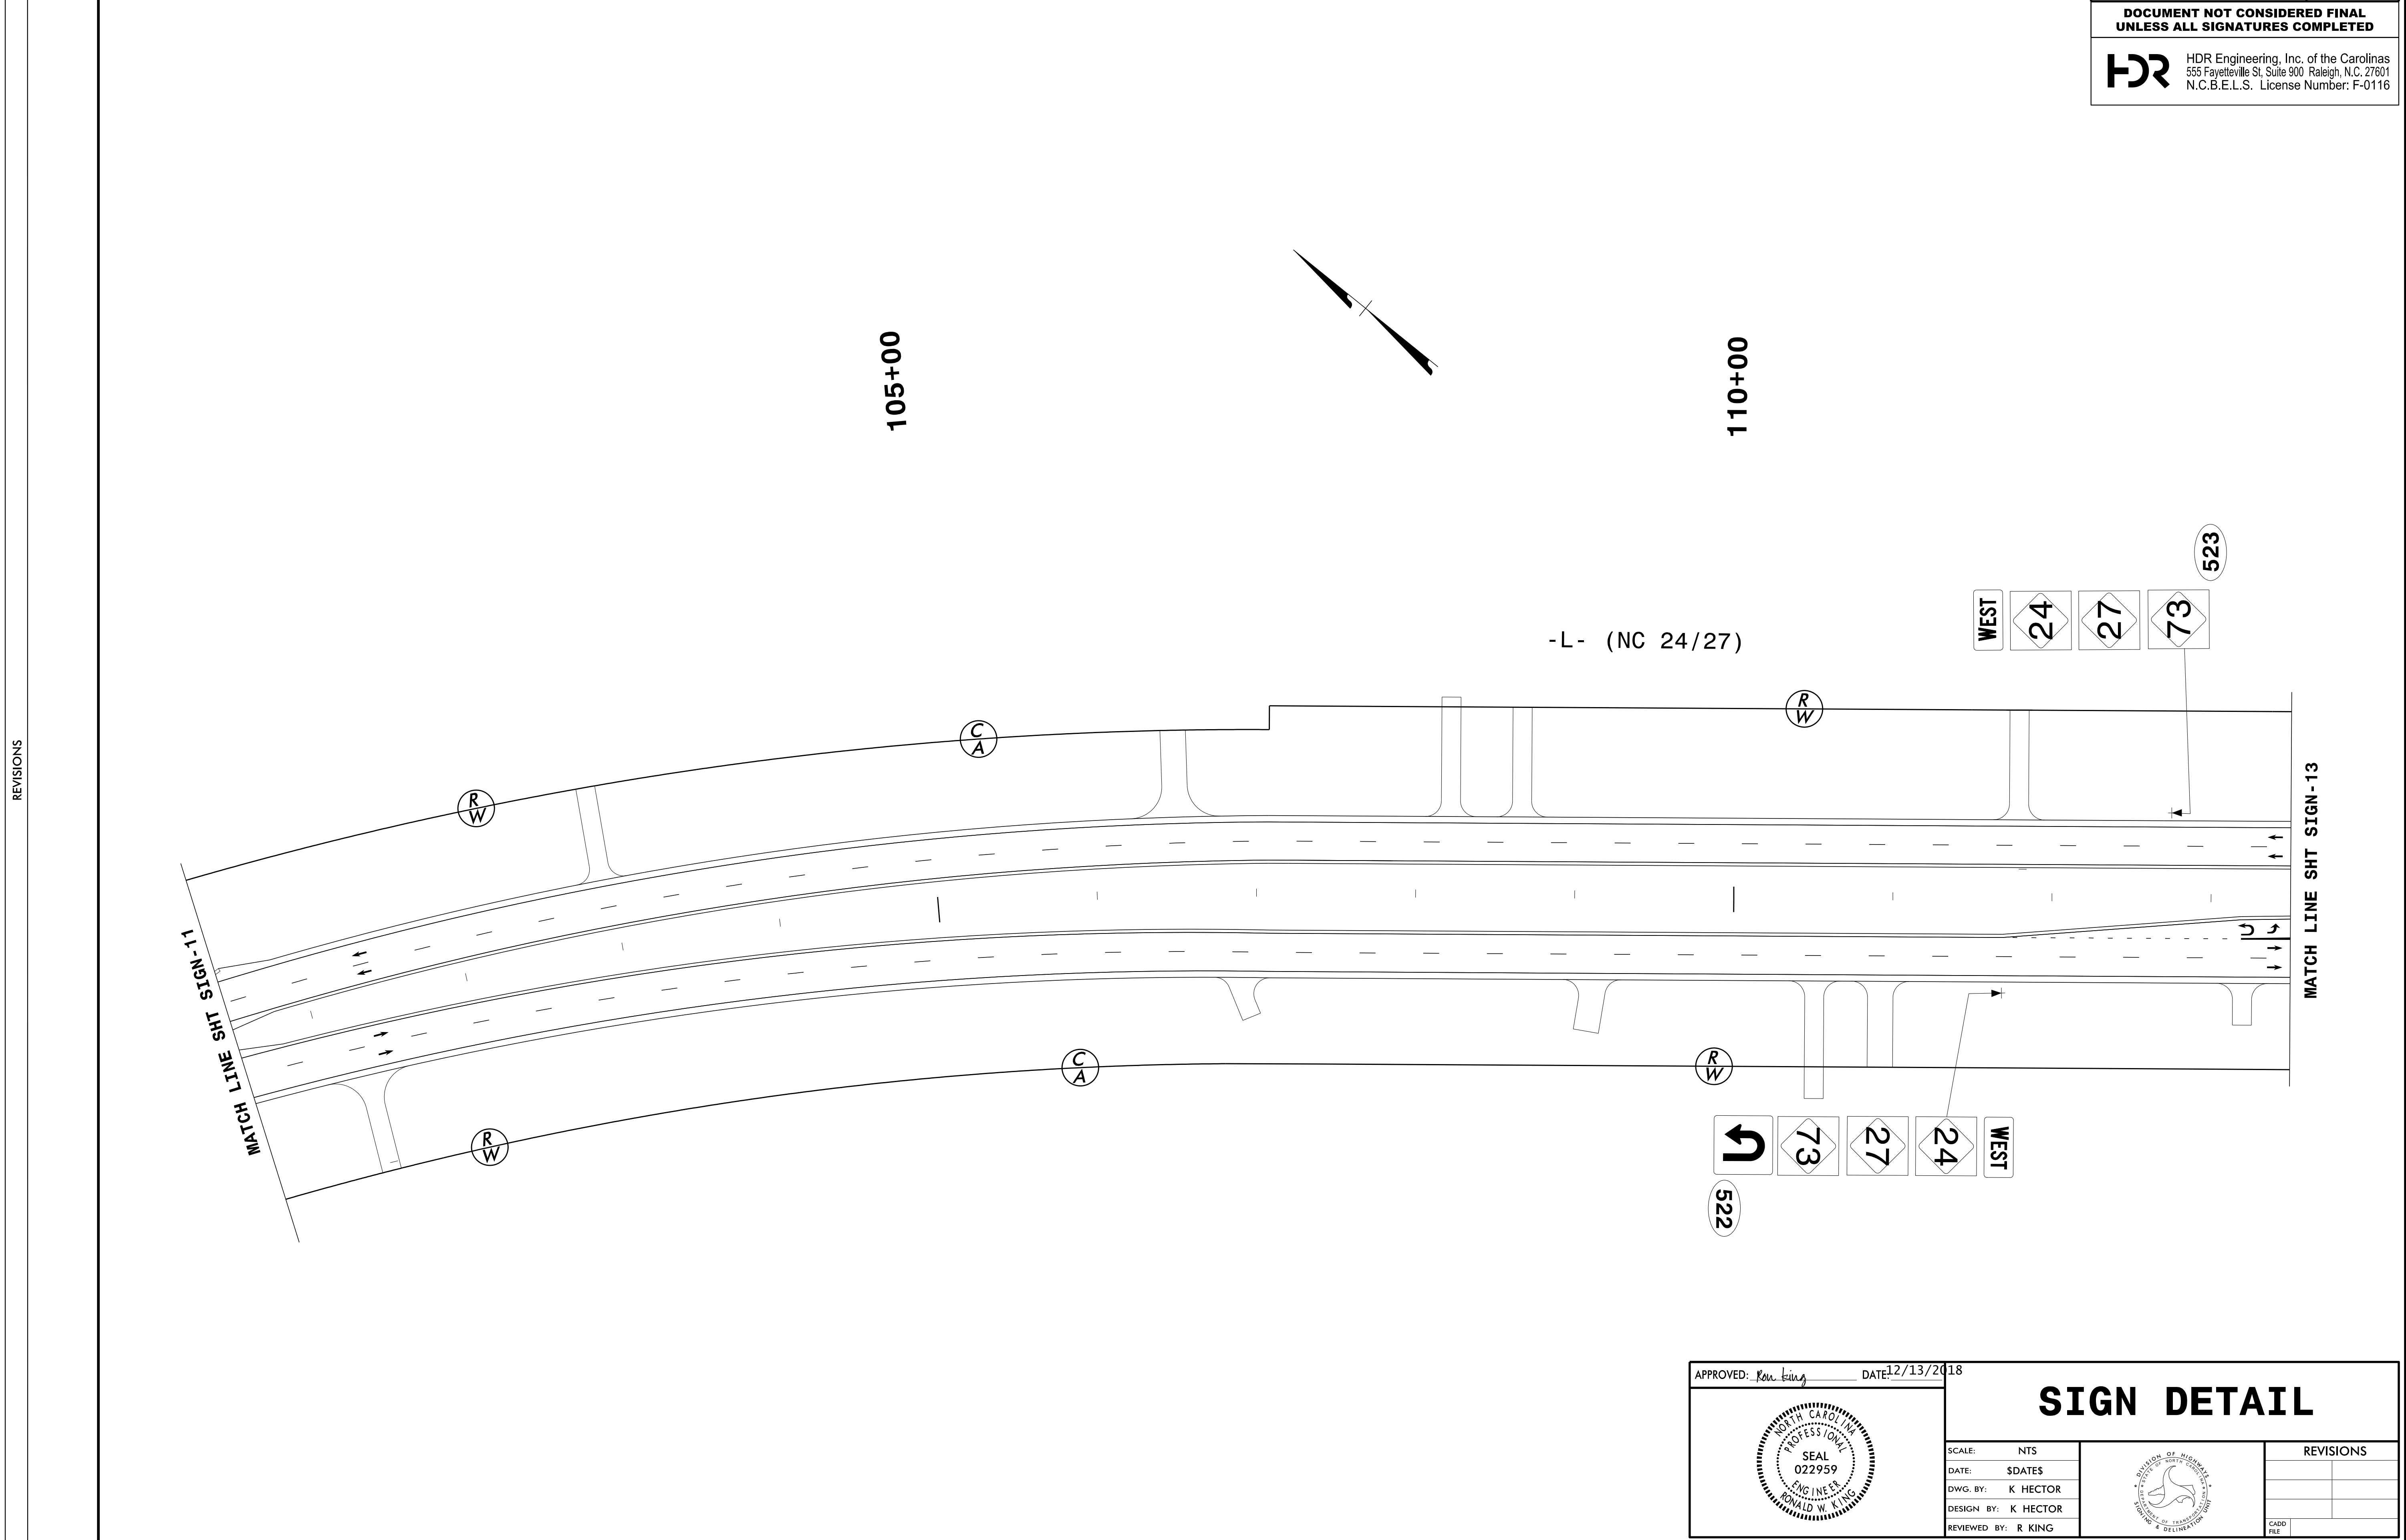

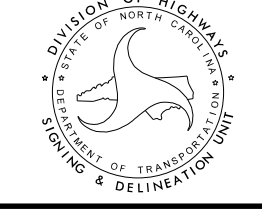


PROJ. REFERENCE NO.	SHEET NO.
R-2530B	SIGN - 12
DOCUMENT NOT CONSIDERED FINAL UNLESS ALL SIGNATURES COMPLETED	
 HDR Engineering, Inc. of the Carolinas 555 Fayetteville St, Suite 900 Raleigh, N.C. 27601 N.C.B.E.L.S. License Number: F-0116	



PLOT DRIVER: \$PLTDRV\$
 USER: \$USER\$
 FILE: \$PWVARVAULTPATHDESC\$
 PENTABLE: \$PENTBL\$
 TIME: \$TIME\$
 SCALE: \$SCALESHORT\$
 DATE: \$DATE\$
 REVISIONS

APPROVED: <i>Ron King</i>	DATE: 12/13/2018			<table border="1"> <tr><th colspan="2">REVISIONS</th></tr> <tr><td> </td><td> </td></tr> <tr><td> </td><td> </td></tr> <tr><td> </td><td> </td></tr> <tr><td> </td><td> </td></tr> </table>	REVISIONS									
REVISIONS														
<h2 style="text-align: center;">SIGN DETAIL</h2>		SCALE: NTS DATE: \$DATES\$ DWG. BY: K HECTOR DESIGN BY: K HECTOR REVIEWED BY: R KING	CADD FILE											