
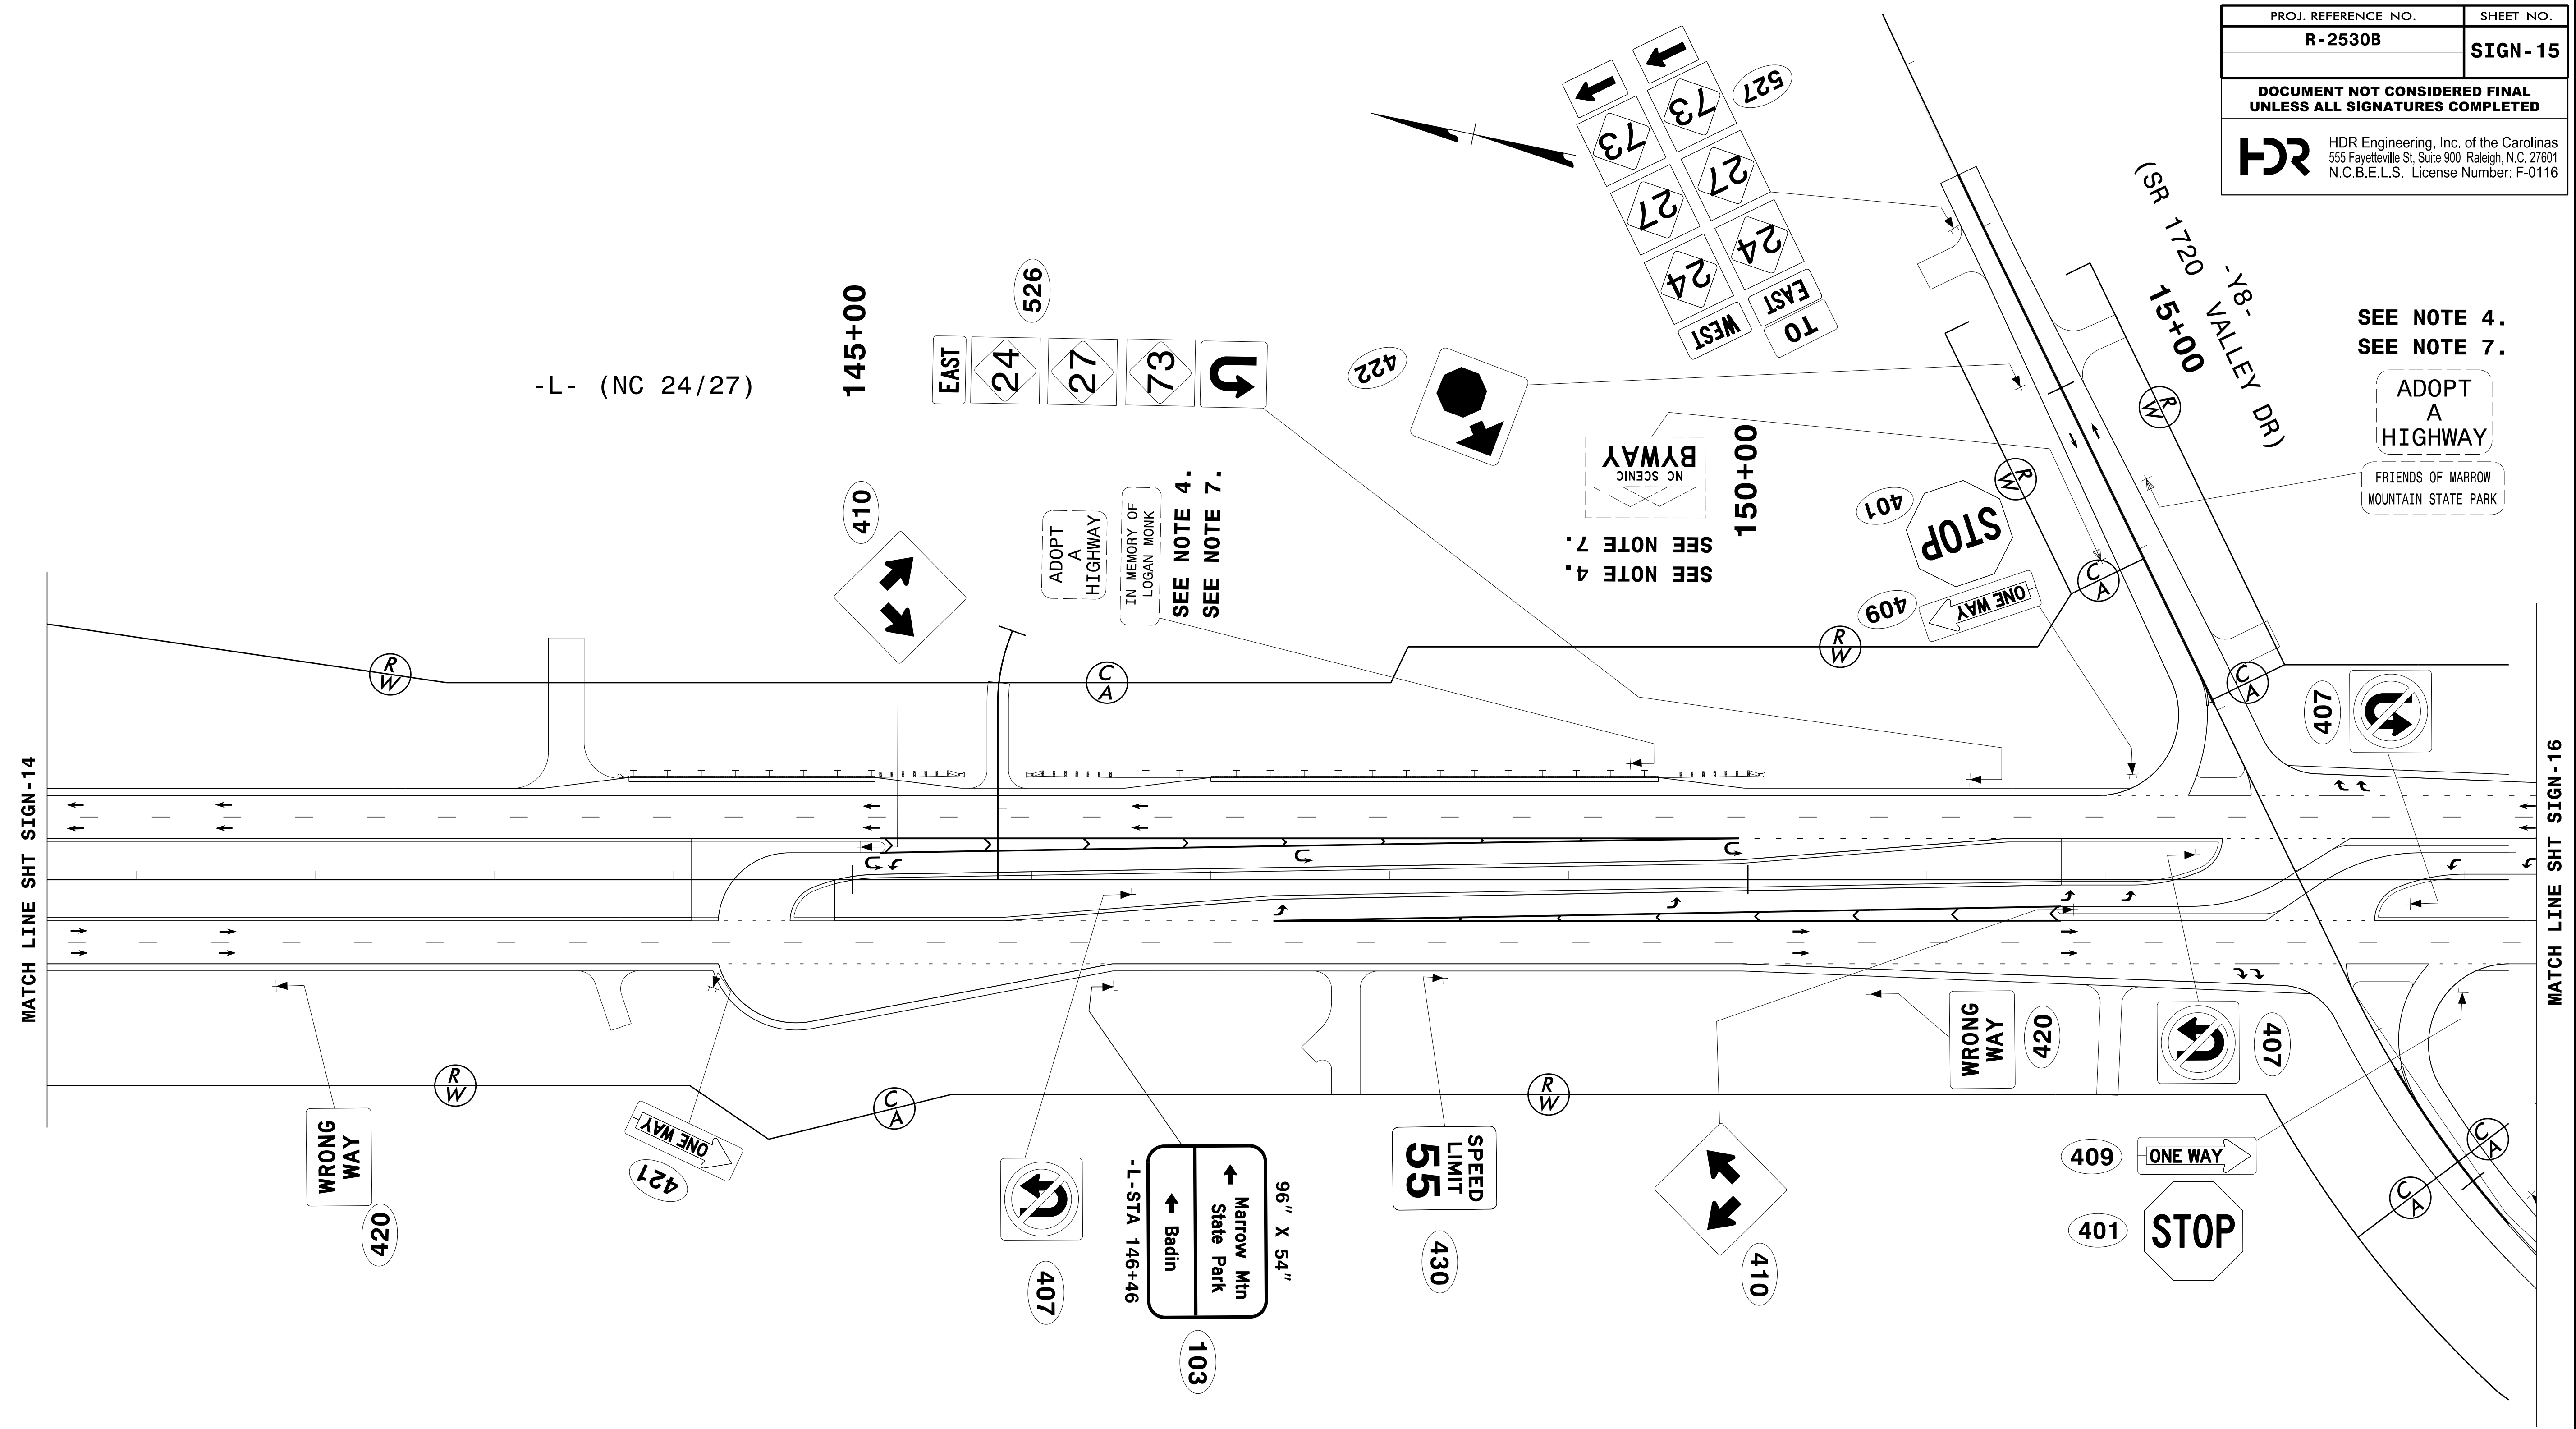


PROJ. REFERENCE NO. <b>R-2530B</b>	SHEET NO. <b>SIGN - 15</b>
<b>DOCUMENT NOT CONSIDERED FINAL UNLESS ALL SIGNATURES COMPLETED</b>	
 HDR Engineering, Inc. of the Carolinas 555 Fayetteville St, Suite 900 Raleigh, N.C. 27601 N.C.B.E.L.S. License Number: F-0116	



MATCH LINE SHT SIGN-14

MATCH LINE SHT SIGN-16



REVISIONS

PLOT DRIVER: \$PLTDVRS\$  
 USER: \$USER\$  
 FILE: \$PWVARVAULTPATHDESIG\$

PENTABLE: \$PENTBL\$  
 TIME: \$TIME\$

SCALE: \$SCALESHT\$

DATE: \$DATE\$

APPROVED: <i>Ron King</i> DATE: 12/13/2018	<b>SIGN DETAIL</b>									
	SCALE: NTS									
	DATE: \$DATES\$									
	DESIGN BY: K HECTOR									
	REVIEWED BY: R KING									
		<table border="1"> <thead> <tr> <th colspan="2">REVISIONS</th> </tr> </thead> <tbody> <tr> <td> </td> <td> </td> </tr> <tr> <td> </td> <td> </td> </tr> <tr> <td> </td> <td> </td> </tr> </tbody> </table>	REVISIONS							
REVISIONS										