
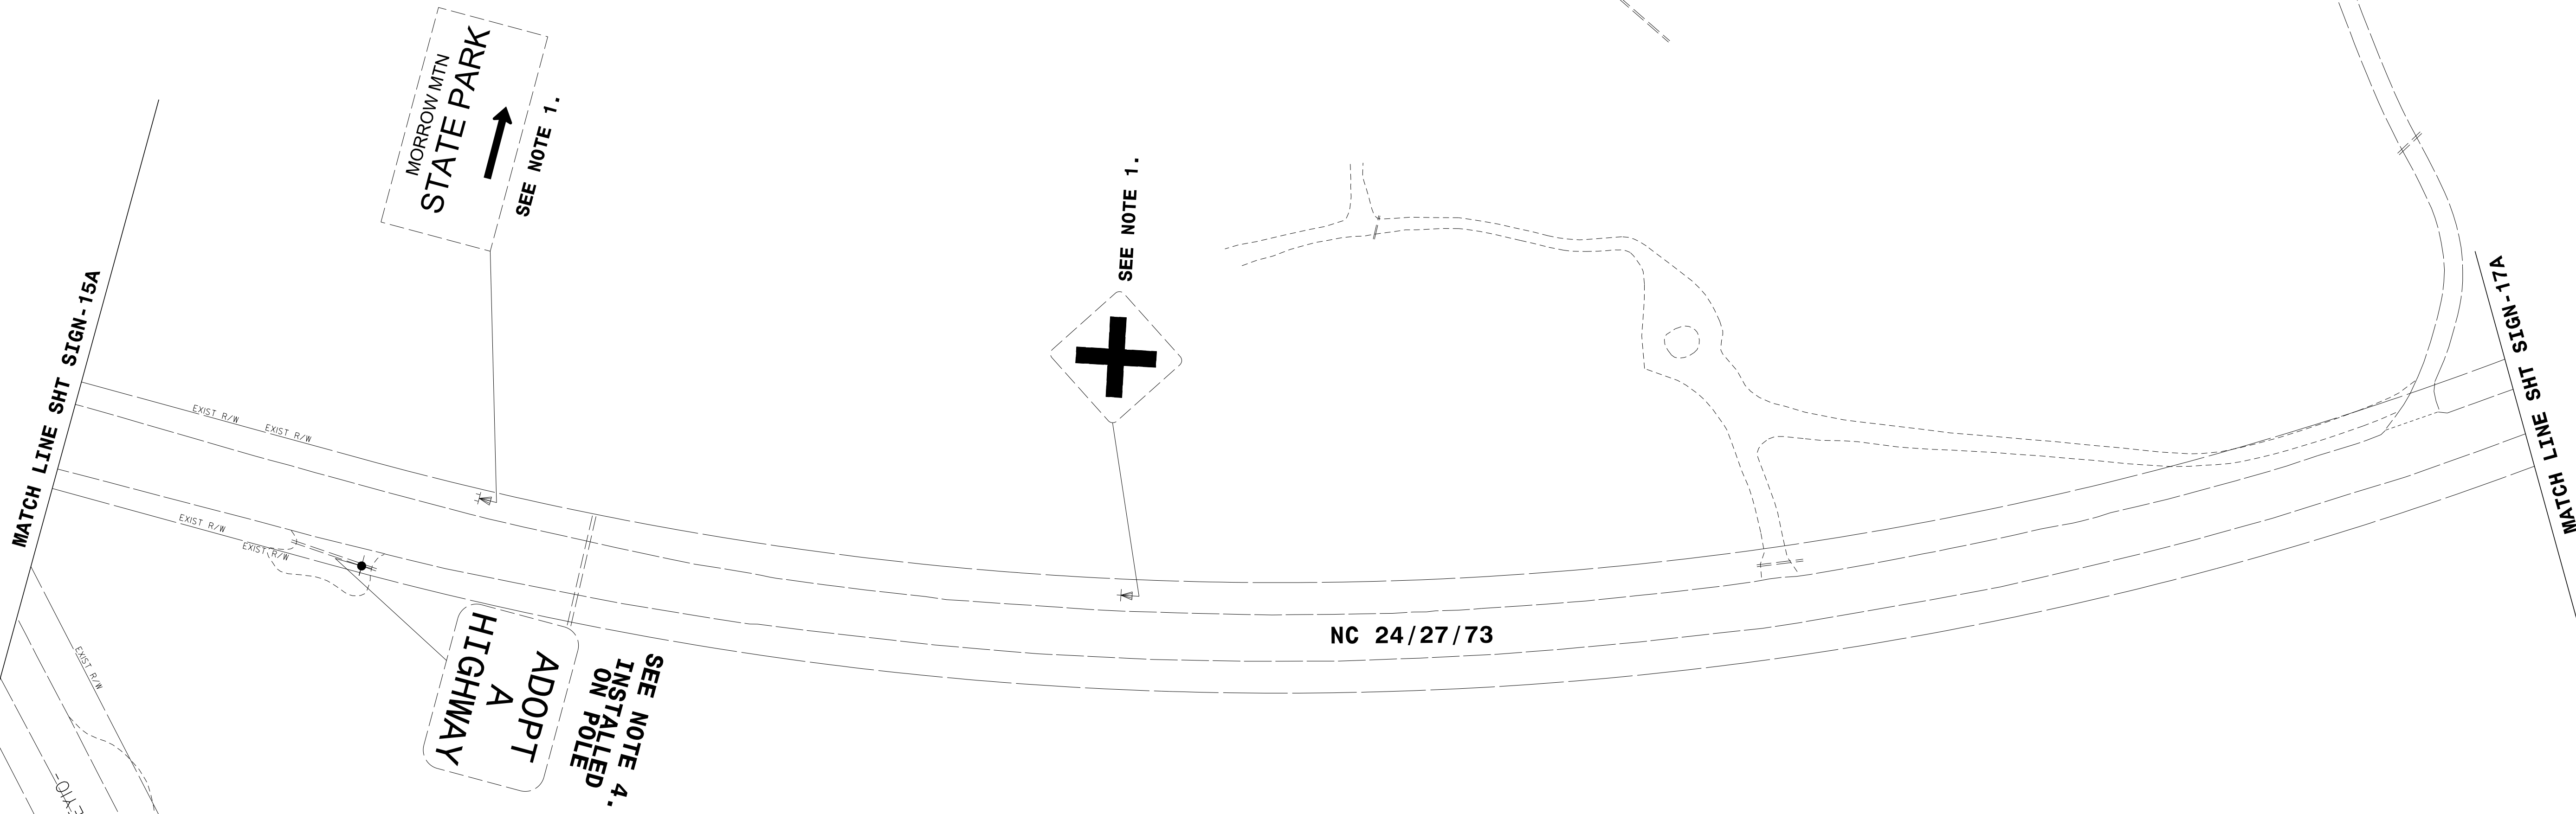
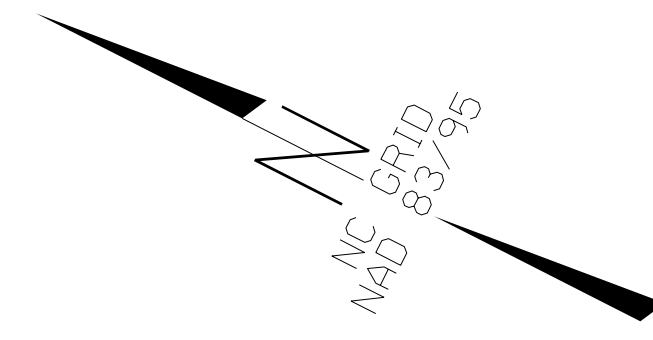


PROJ. REFERENCE NO.	SHEET NO.
R-2530B	SIGN-16A
DOCUMENT NOT CONSIDERED FINAL UNLESS ALL SIGNATURES COMPLETED	
 HDR Engineering, Inc. of the Carolinas 555 Fayetteville St, Suite 900 Raleigh, N.C. 27601 N.C.B.E.L.S. License Number: F-0116	



SEE NOTE 1.
SPEED LIMIT 45

SEE NOTE 4.
 INSTALLED ON POLE
ADOPT A HIGHWAY



MORROW MTN STATE PARK
 SEE NOTE 1.

NC 24/27/73

MATCH LINE SHT SIGN-15A

MATCH LINE SHT SIGN-17A

STONY GAP RD

APPROVED: <i>Ron King</i>	DATE: 12/13/2018	<h2 style="text-align: center;">EXISTING SIGN DETAIL</h2>			REVISIONS
SCALE: NTS	DATE: \$DATES				
	DWG. BY: K HECTOR				
	DESIGN BY: K HECTOR				
	REVIEWED BY: R KING				

PLOT DRIVER: \$PLTDRV\$
 USER: \$USER\$
 FILE: \$PWVARVAULTPATHDESIG\$
 DATE: \$DATE\$
 PENTABLE: \$PENTBL\$
 TIME: \$TIME\$
 SCALE: \$SCALESHT\$
 REVISIONS