
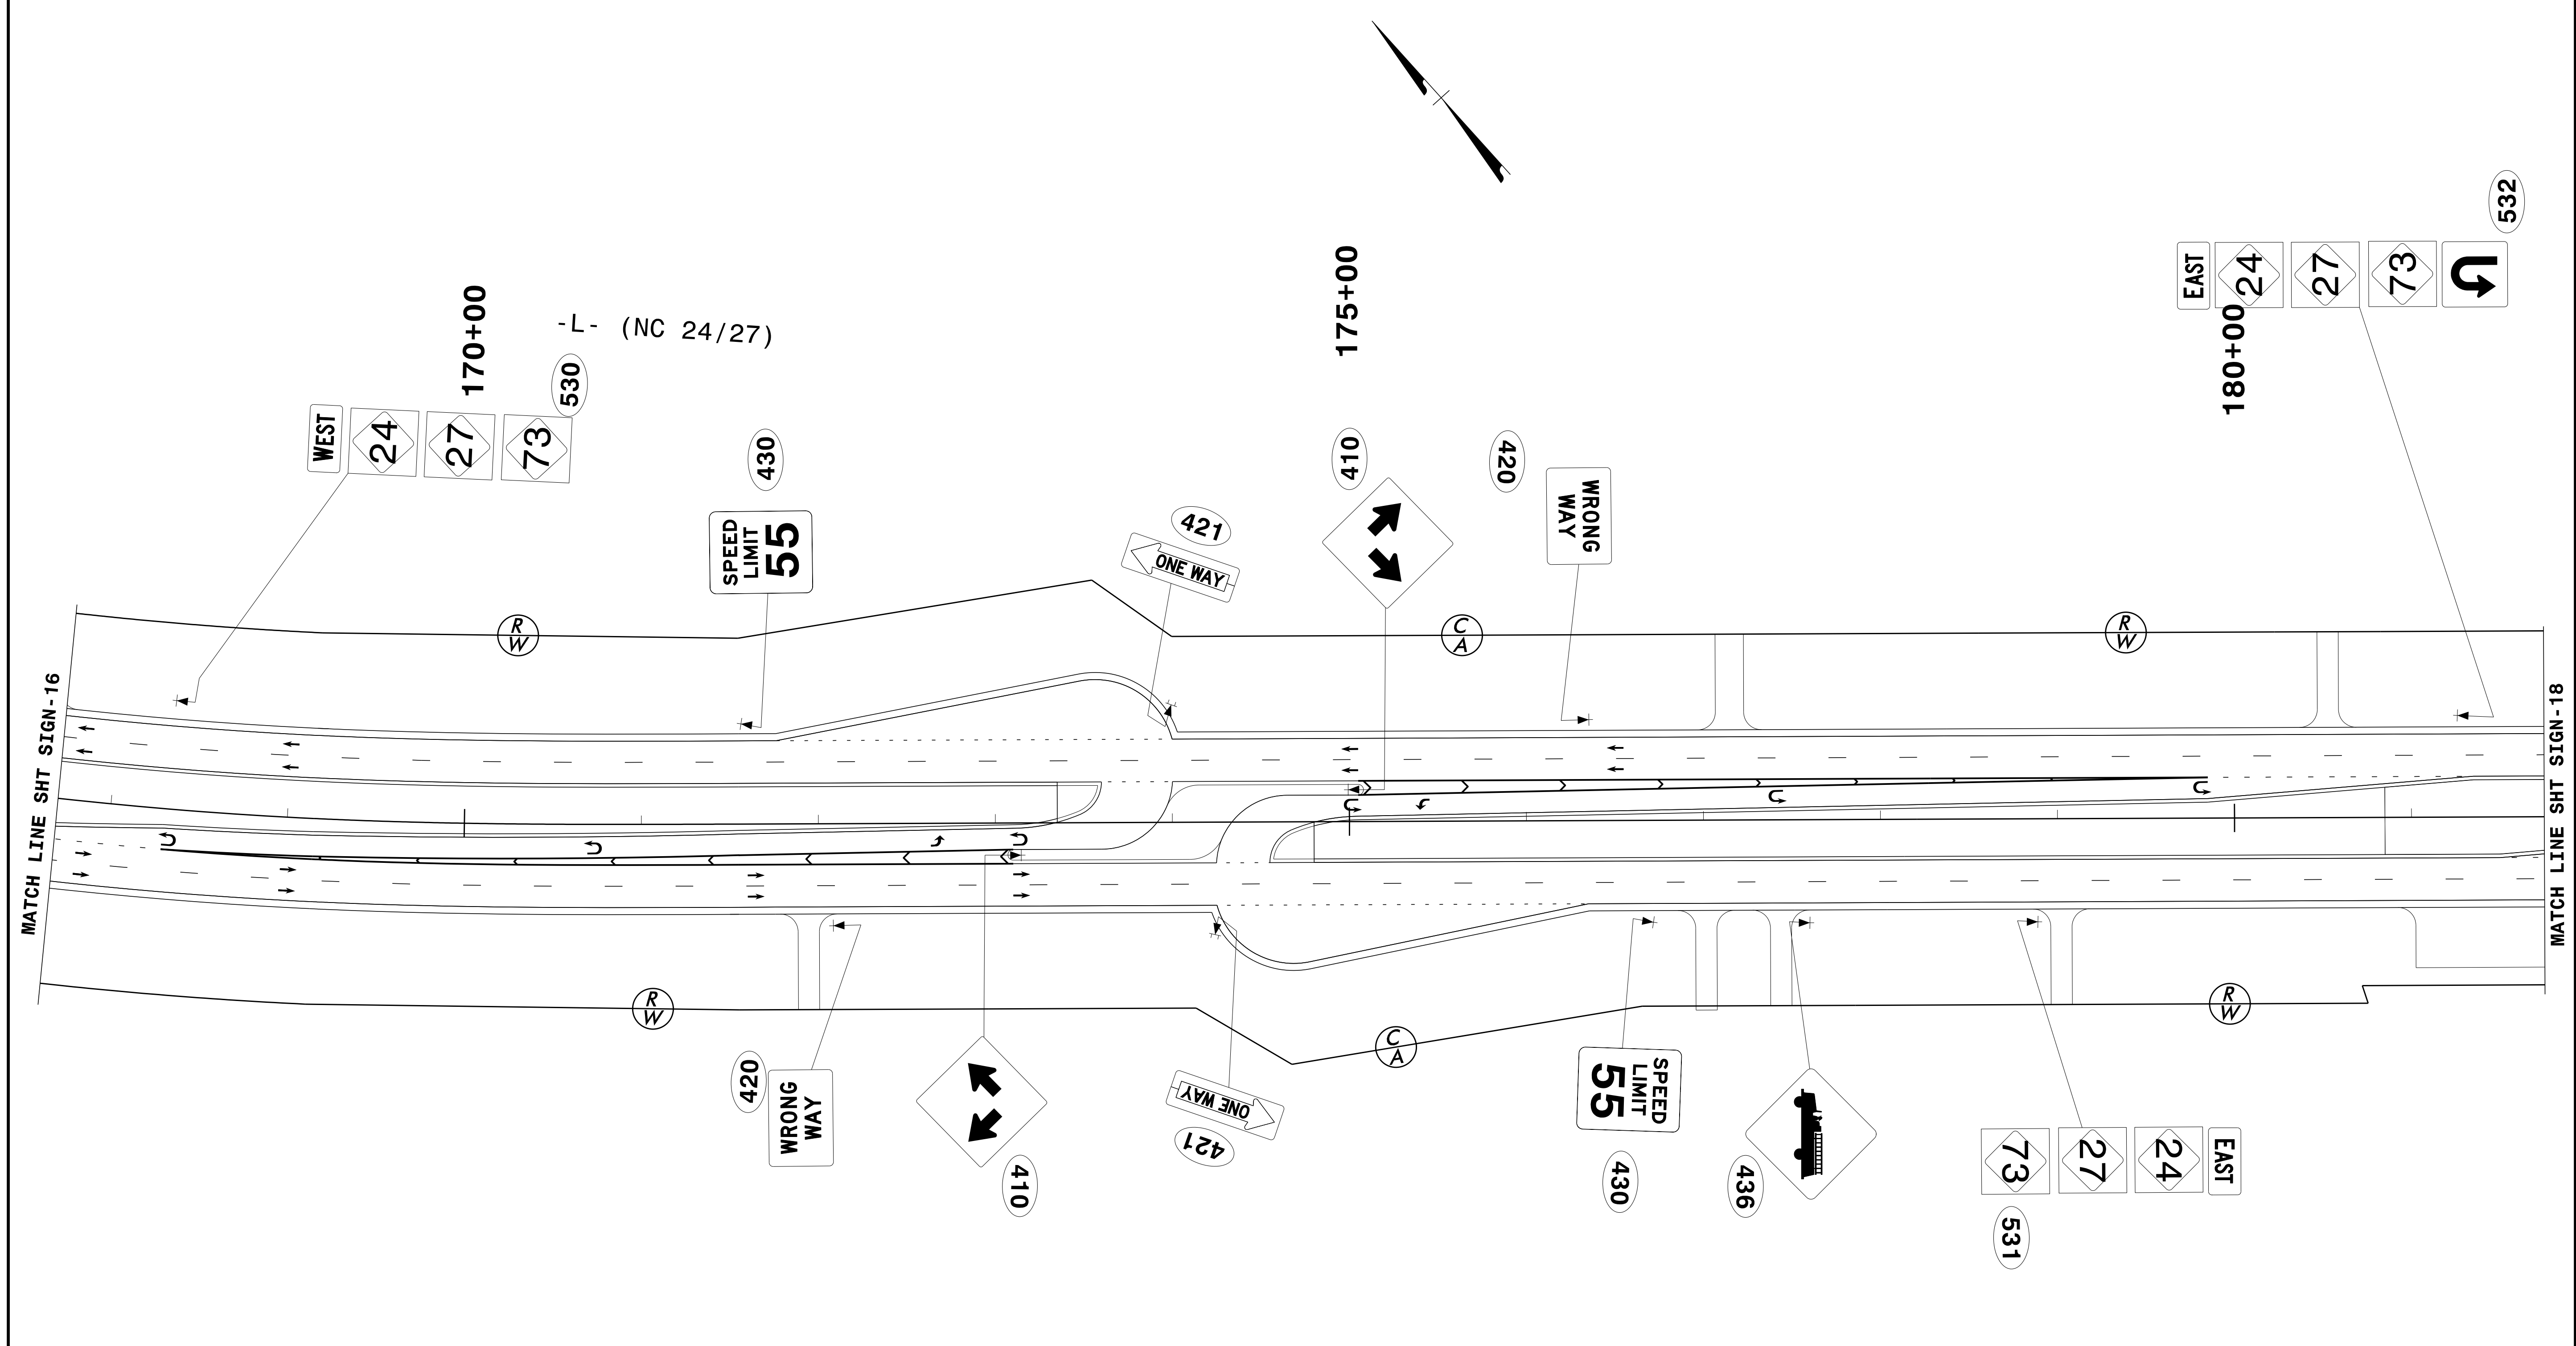



PROJ. REFERENCE NO.	SHEET NO.
R-2530B	SIGN - 17
DOCUMENT NOT CONSIDERED FINAL UNLESS ALL SIGNATURES COMPLETED	
 HDR Engineering, Inc. of the Carolinas 555 Fayetteville St, Suite 900 Raleigh, N.C. 27601 N.C.B.E.L.S. License Number: F-0116	



REVISIONS

PLOT DRIVER: \$PLTDVRS\$ PENTABLE: \$PENTBL\$
 USER: \$USER\$ TIME: \$TIME\$
 DATE: \$DATE\$ SCALE: \$SCALE\$
 FILE: \$PWVAVVAULTPATHDESIG\$

APPROVED: <i>Ron King</i>	DATE: 12/13/2018	SIGN DETAIL								
										
SCALE: NTS	DATE: \$DATES\$	<table border="1"> <tr><th colspan="2">REVISIONS</th></tr> <tr><td> </td><td> </td></tr> <tr><td> </td><td> </td></tr> <tr><td> </td><td> </td></tr> </table>	REVISIONS							
REVISIONS										
DWG. BY: K HECTOR	DESIGN BY: K HECTOR									
REVIEWED BY: R KING										
		