
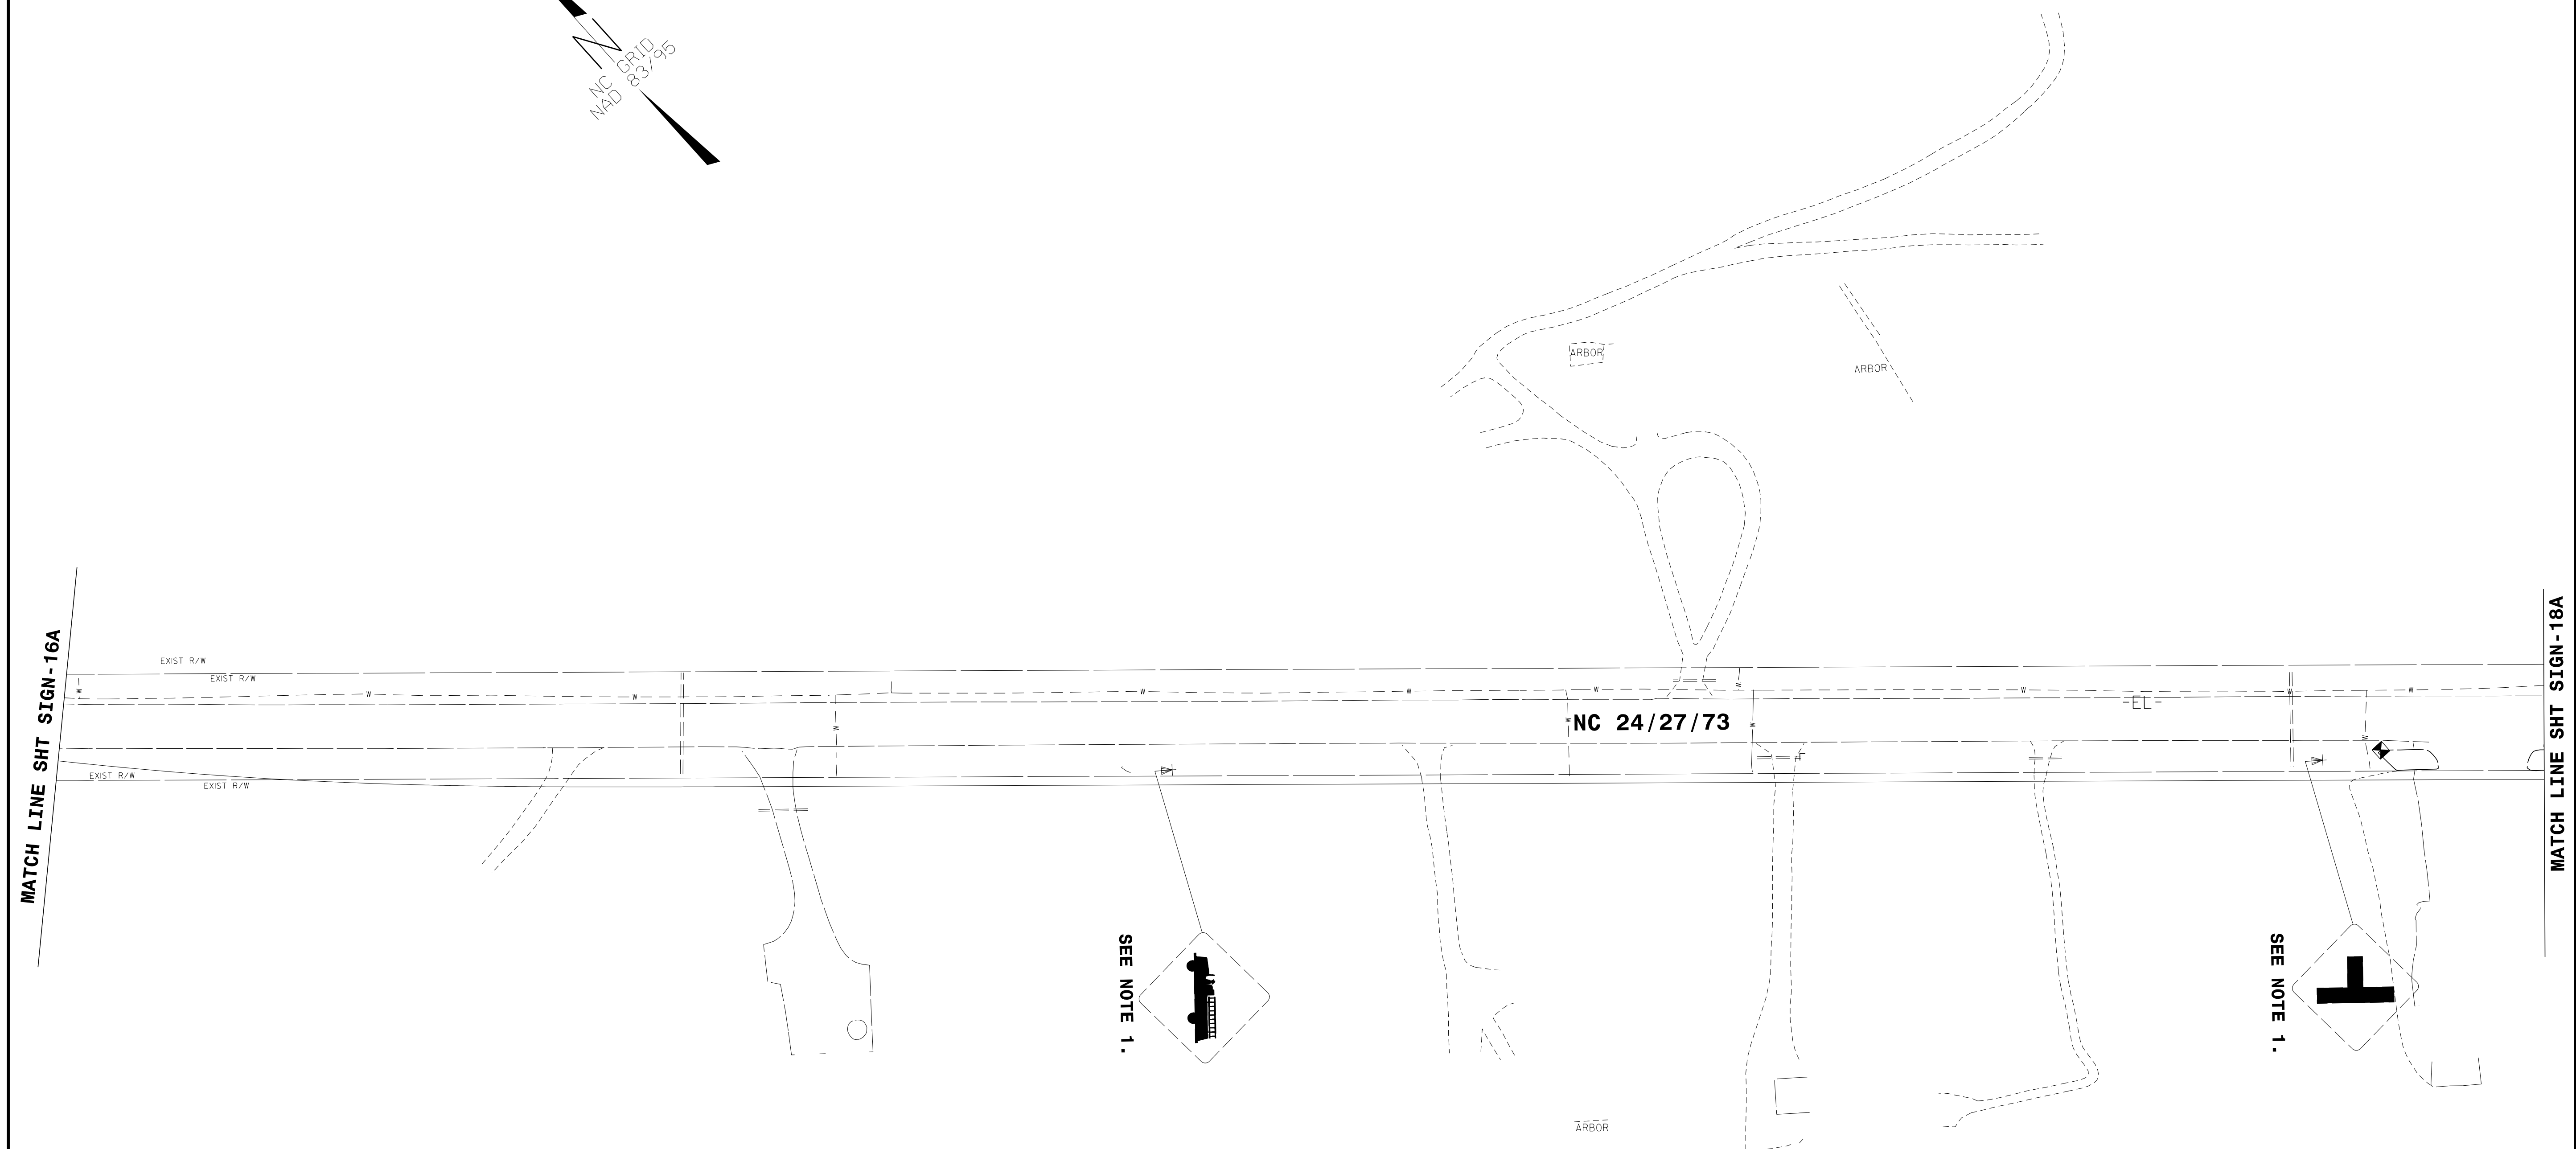
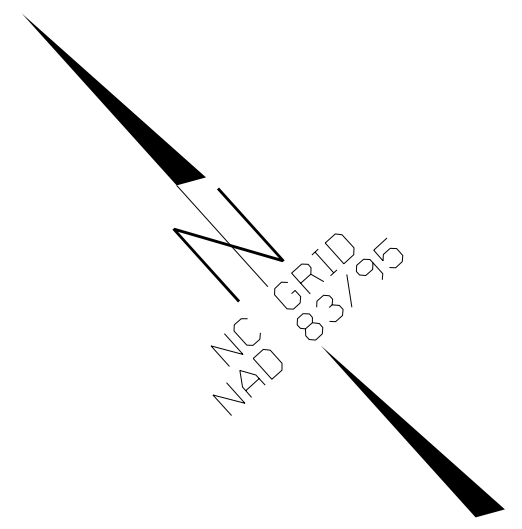




PROJ. REFERENCE NO.	SHEET NO.
R-2530B	SIGN-17A
DOCUMENT NOT CONSIDERED FINAL UNLESS ALL SIGNATURES COMPLETED	
 HDR Engineering, Inc. of the Carolinas 555 Fayetteville St, Suite 900 Raleigh, N.C. 27601 N.C.B.E.L.S. License Number: F-0116	



REVISIONS

PLOT DRIVER: \$PLTDVRS\$  
 USER: \$USER\$  
 FILE: \$PW\ARVAULT\PATHDESIG\$  
 DATE: \$DATE\$  
 TIME: \$TIME\$  
 SCALE: \$SCALESHORT\$

APPROVED: <i>Ron King</i>	DATE: 12/13/2018	<h2 style="text-align: center;">EXISTING SIGN DETAIL</h2>			REVISIONS
SCALE: NTS	DATE: \$DATES\$				
DESIGN BY: K HECTOR					
REVIEWED BY: R KING					