
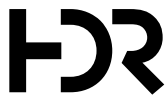
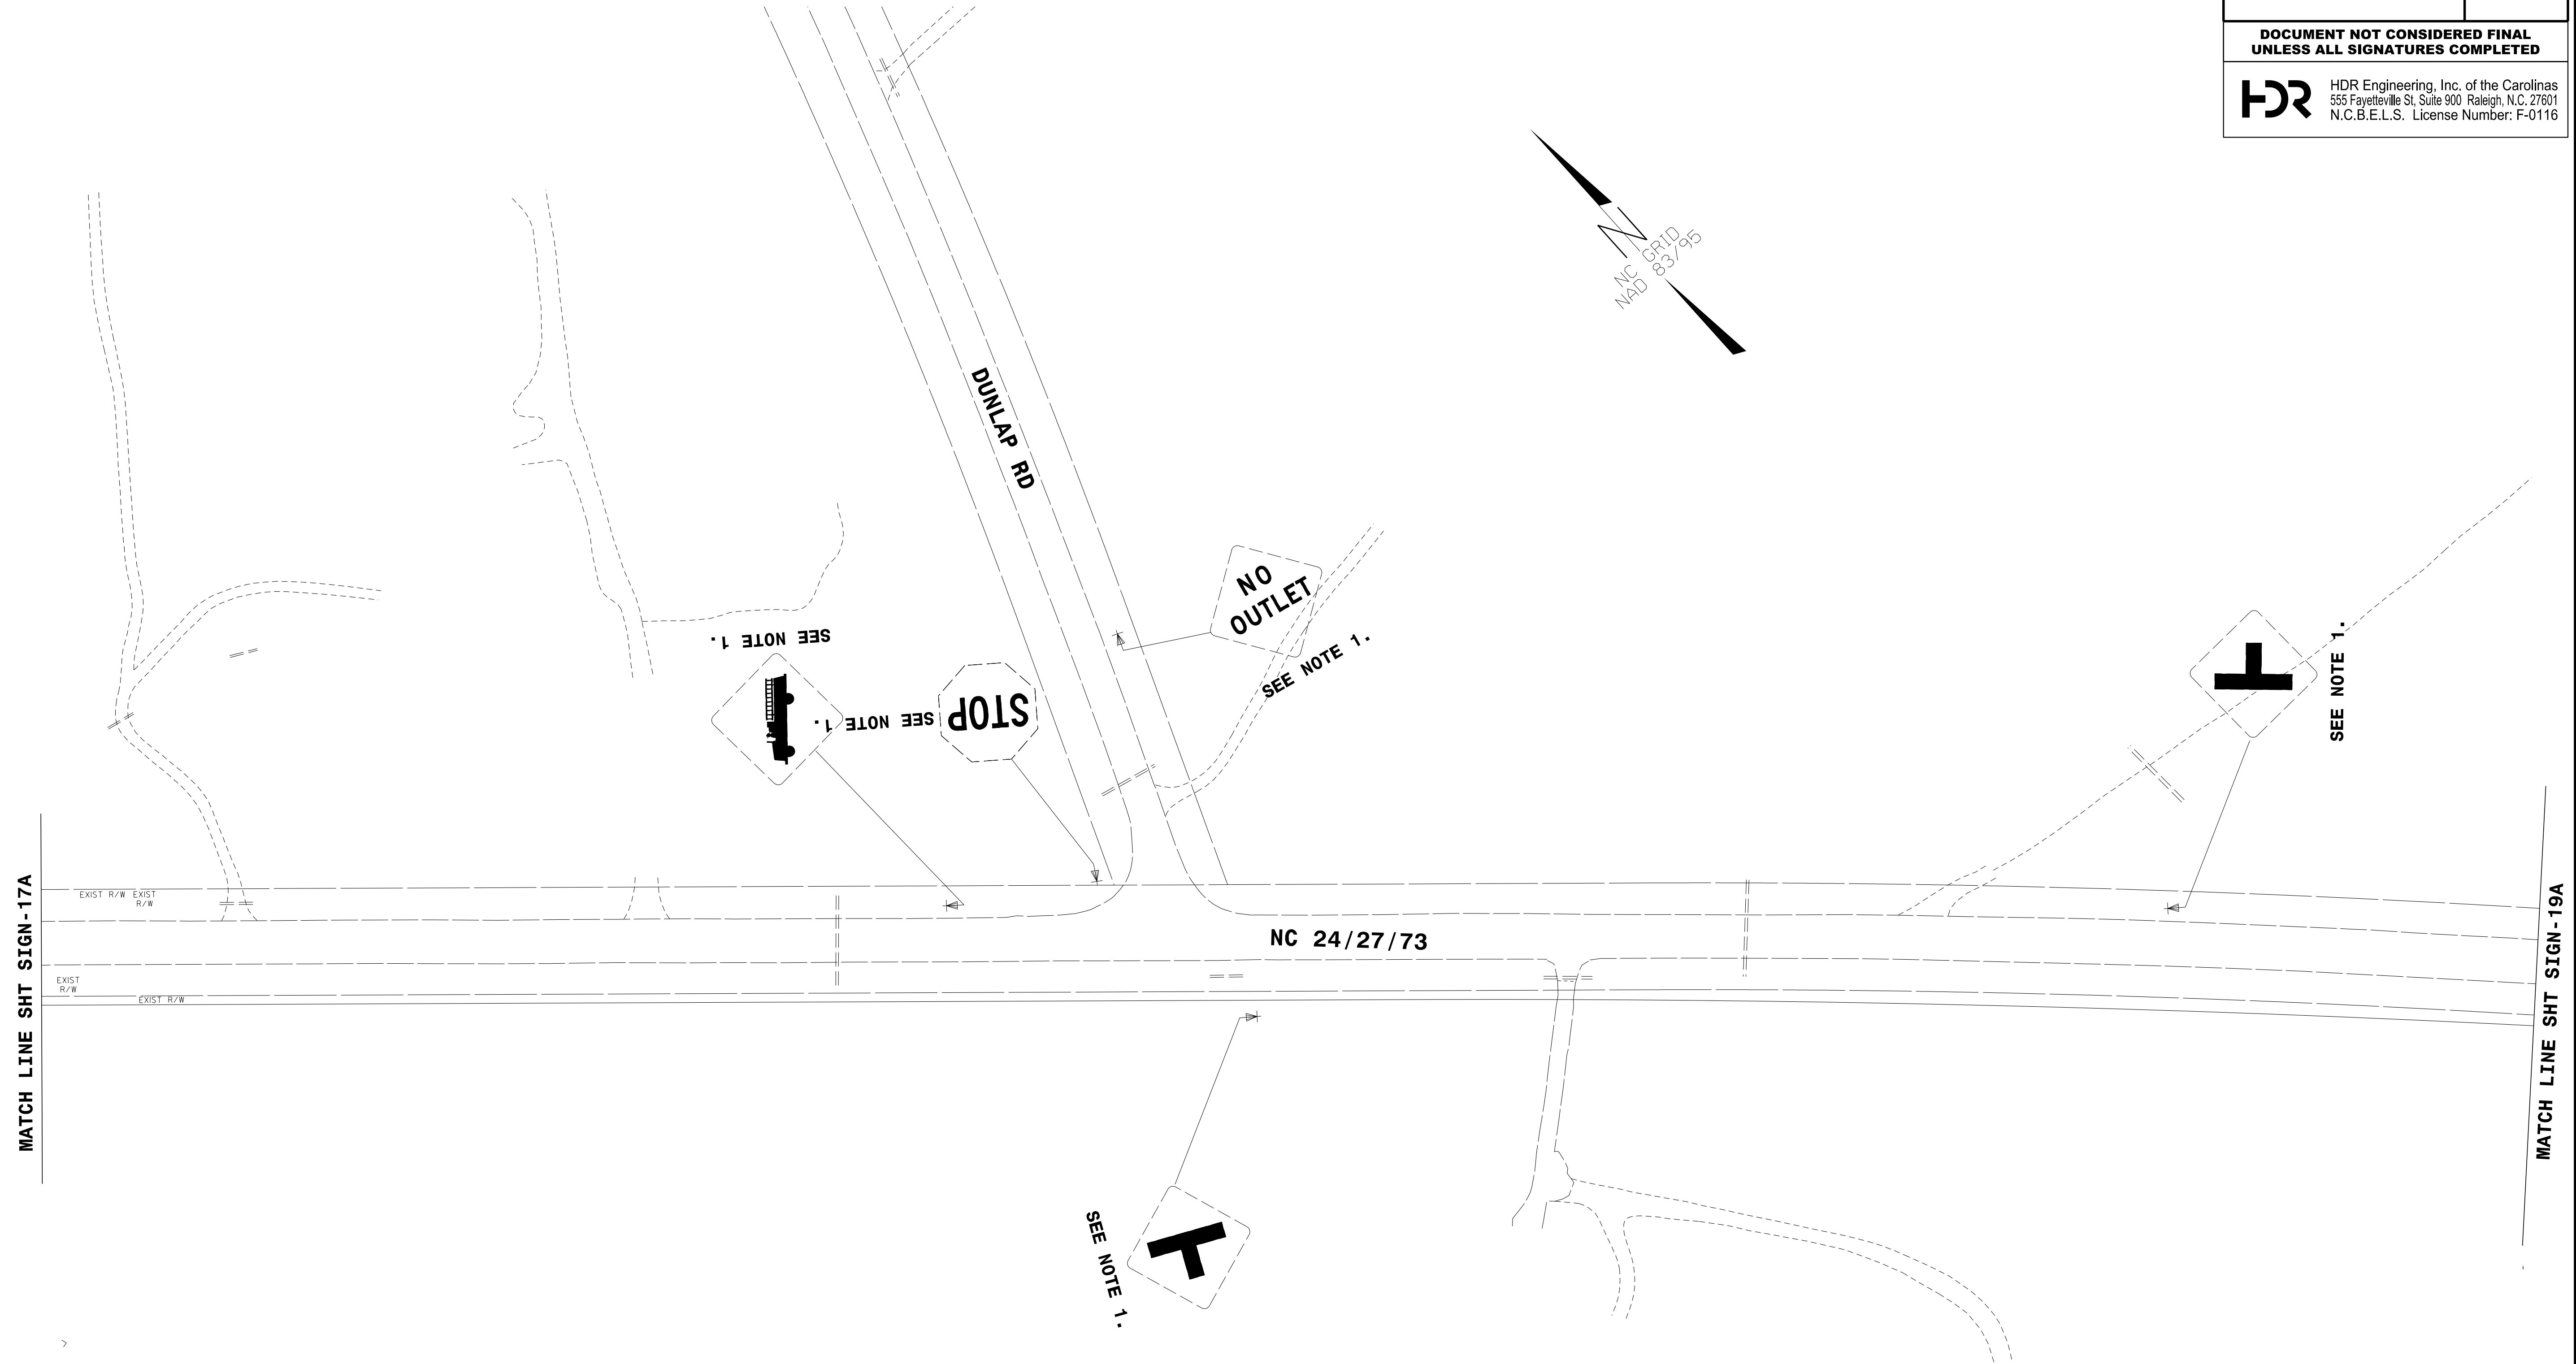



PROJ. REFERENCE NO.	SHEET NO.
R-2530B	SIGN-18A
DOCUMENT NOT CONSIDERED FINAL UNLESS ALL SIGNATURES COMPLETED	
 HDR Engineering, Inc. of the Carolinas 555 Fayetteville St, Suite 900 Raleigh, N.C. 27601 N.C.B.E.L.S. License Number: F-0116	

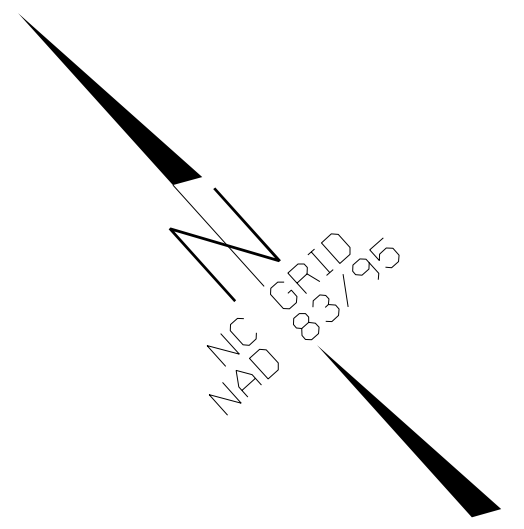

PLOT DRIVER: \$PLTDRV\$ DATE: \$DATE\$ SCALE: \$SCALESHORT\$
 USER: \$USER\$ TIME: \$TIME\$
 FILE: \$PWVARVAULTPATHDESIG\$

REVISIONS

APPROVED: <i>Ron King</i> DATE: 12/13/2018 	<h2>EXISTING SIGN DETAIL</h2>	<table border="1"> <tr> <th>SCALE:</th> <td>NTS</td> </tr> <tr> <th>DATE:</th> <td>\$DATES</td> </tr> <tr> <th>DWG. BY:</th> <td>K HECTOR</td> </tr> <tr> <th>DESIGN BY:</th> <td>K HECTOR</td> </tr> <tr> <th>REVIEWED BY:</th> <td>R KING</td> </tr> </table>	SCALE:	NTS	DATE:	\$DATES	DWG. BY:	K HECTOR	DESIGN BY:	K HECTOR	REVIEWED BY:	R KING	<table border="1"> <tr> <th colspan="2">REVISIONS</th> </tr> <tr> <td> </td> <td> </td> </tr> <tr> <td> </td> <td> </td> </tr> <tr> <td> </td> <td> </td> </tr> </table>	REVISIONS							
SCALE:	NTS																				
DATE:	\$DATES																				
DWG. BY:	K HECTOR																				
DESIGN BY:	K HECTOR																				
REVIEWED BY:	R KING																				
REVISIONS																					

