
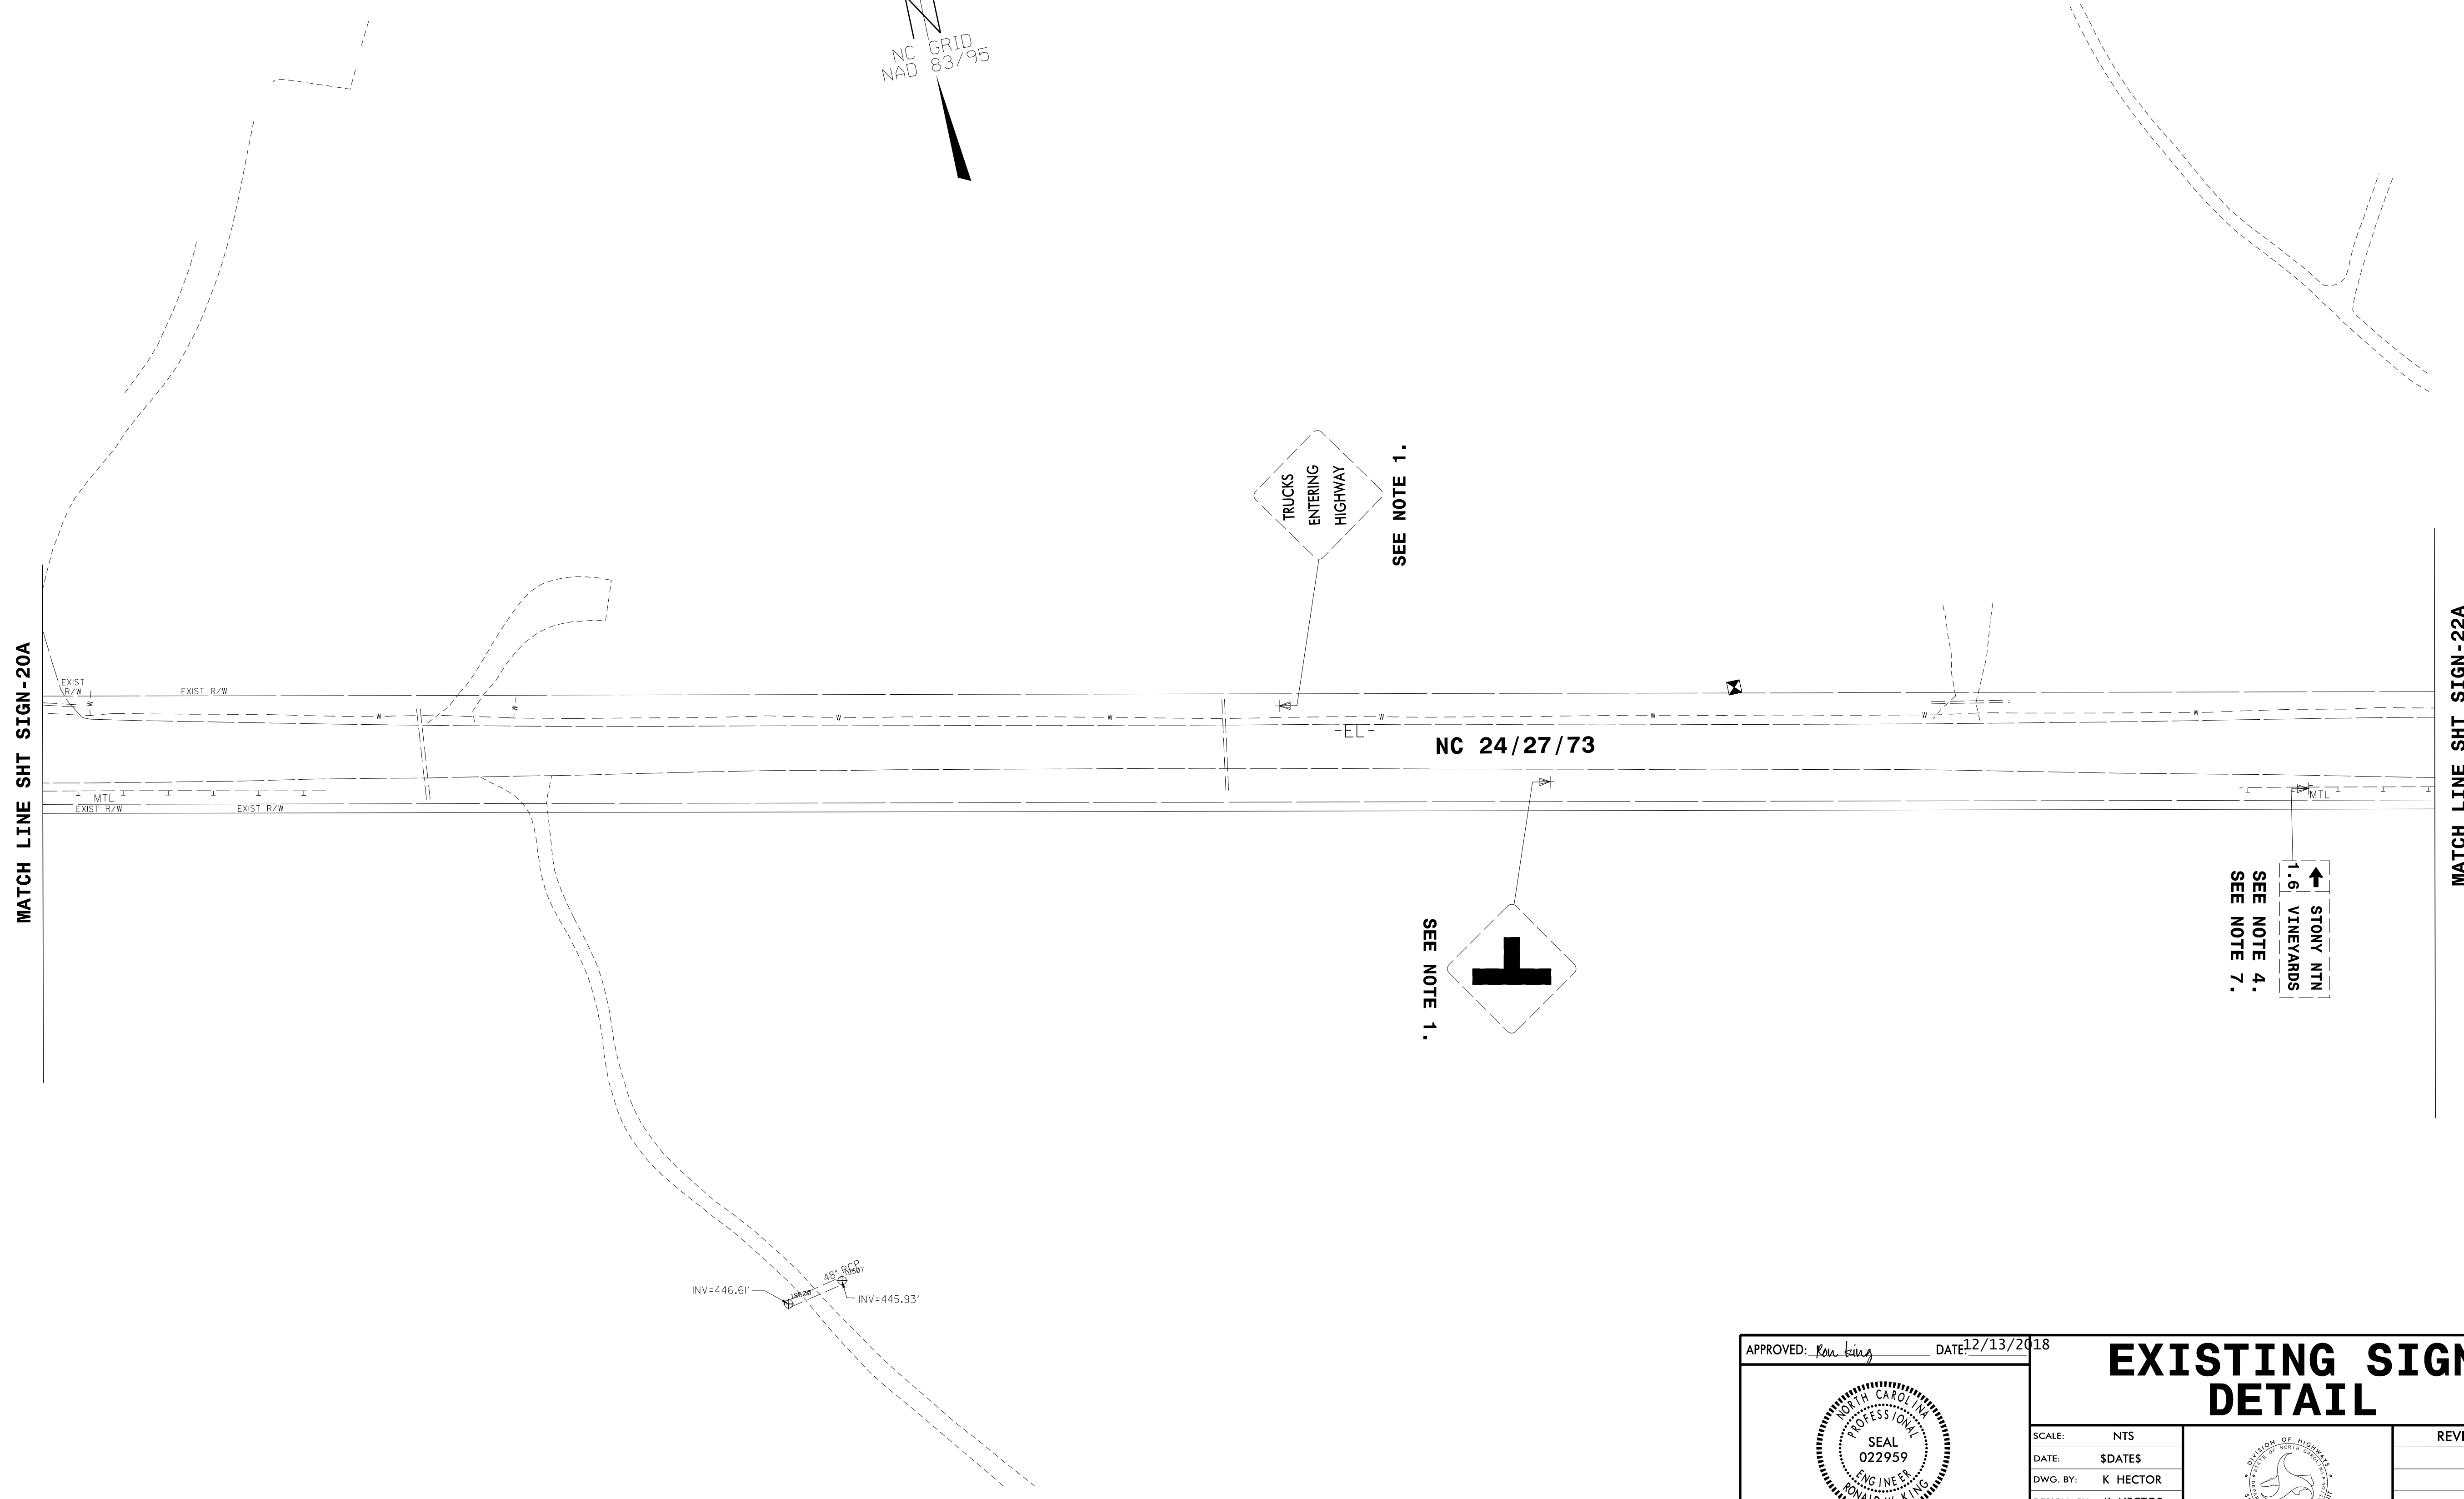




PROJ. REFERENCE NO.	SHEET NO.
R-2530B	SIGN-21A
DOCUMENT NOT CONSIDERED FINAL UNLESS ALL SIGNATURES COMPLETED	
 HDR Engineering, Inc. of the Carolinas 555 Fayetteville St, Suite 900 Raleigh, N.C. 27601 N.C.B.E.L.S. License Number: F-0116	



REVISIONS

PLOT DRIVER: \$PLTDVRS\$ PENTABLE: \$PENTBL\$ SCALE: \$SCALESHT\$  
 USER: \$USER\$ DATE: \$DATE\$ TIME: \$TIME\$  
 FILE: \$PWVARVAULTPATHDESC\$

INV=446.61'  
 INV=445.93'  
 48' RCP

APPROVED: <i>Ron King</i> DATE: 12/13/2018		<b>EXISTING SIGN DETAIL</b>						
SCALE: NTS DATE: \$DATES\$ DWG. BY: K HECTOR DESIGN BY: K HECTOR REVIEWED BY: R KING			REVISIONS <table border="1"> <tr><td> </td><td> </td></tr> <tr><td> </td><td> </td></tr> <tr><td> </td><td> </td></tr> </table>					