
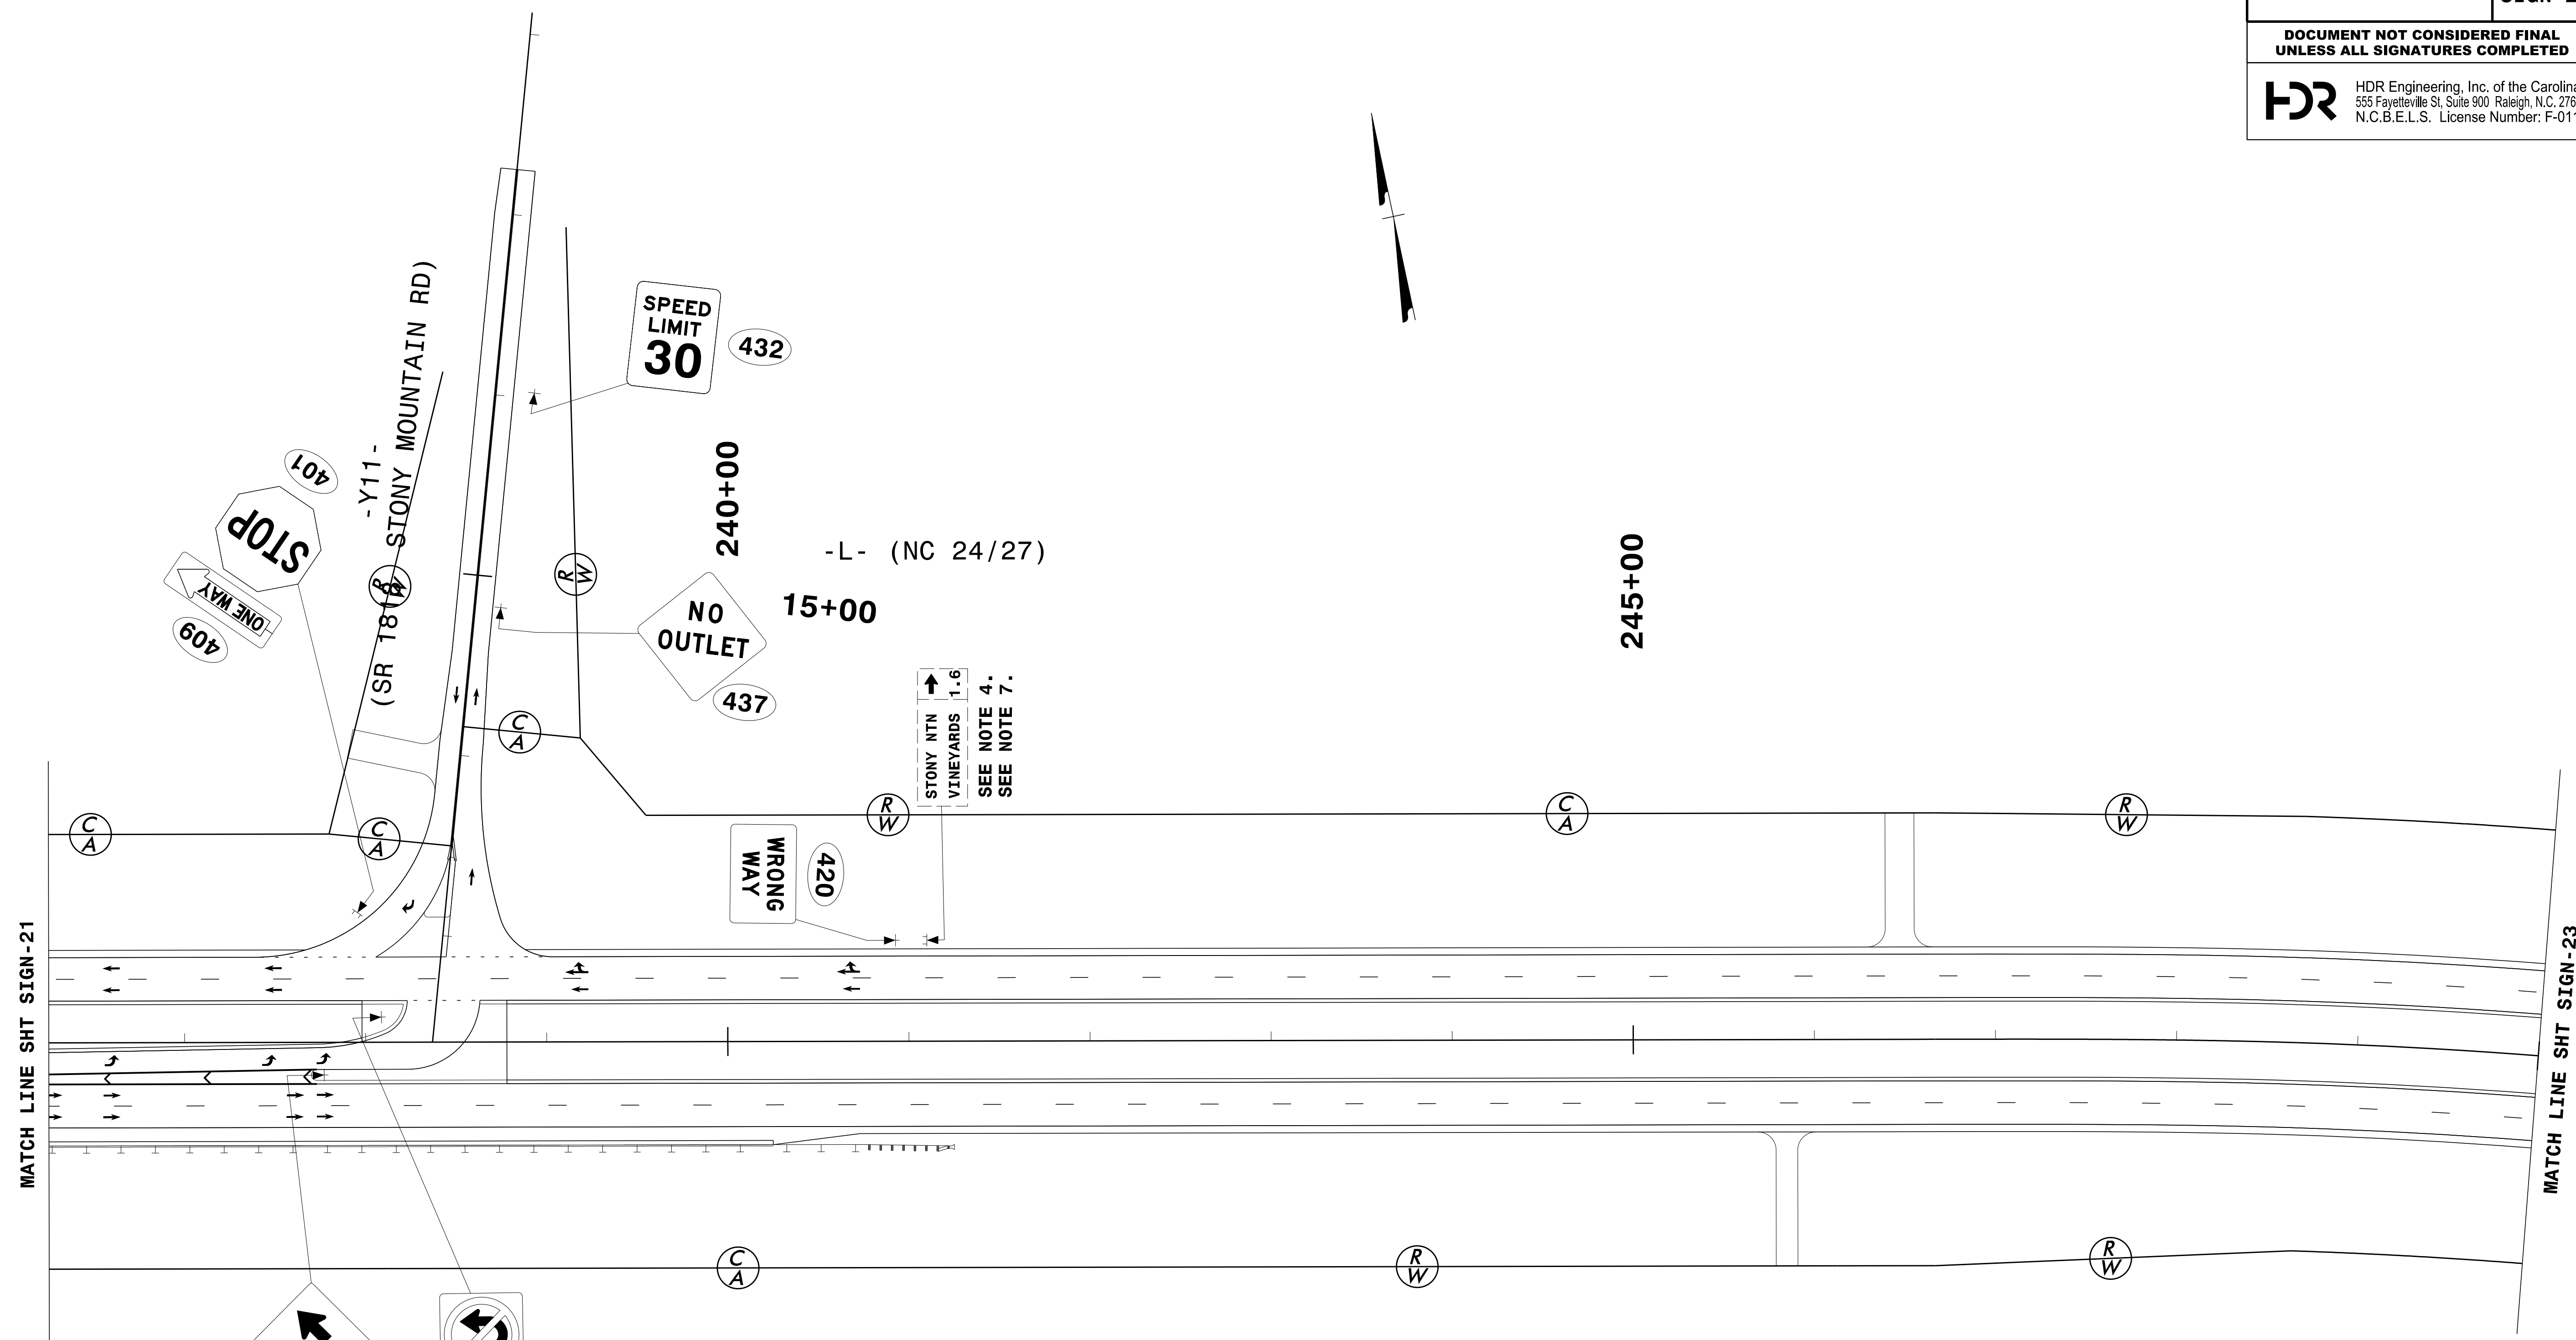



PROJ. REFERENCE NO.	SHEET NO.
R-2530B	SIGN-22
DOCUMENT NOT CONSIDERED FINAL UNLESS ALL SIGNATURES COMPLETED	
 HDR Engineering, Inc. of the Carolinas 555 Fayetteville St, Suite 900 Raleigh, N.C. 27601 N.C.B.E.L.S. License Number: F-0116	



REVISIONS

PLOT DRIVER: \$PLTDVRS\$  
 USER: \$USER\$  
 FILE: \$PWVARVAULTPATHDESIG\$  
 DATE: \$DATE\$  
 TIME: \$TIME\$  
 SCALE: \$SCALESORT\$

APPROVED: <i>Ron King</i>	DATE: 12/13/2018	<h1>SIGN DETAIL</h1>								
										
SCALE: NTS	DATE: \$DATES	<table border="1"> <thead> <tr> <th colspan="2">REVISIONS</th> </tr> </thead> <tbody> <tr> <td> </td> <td> </td> </tr> <tr> <td> </td> <td> </td> </tr> <tr> <td> </td> <td> </td> </tr> </tbody> </table>	REVISIONS							
REVISIONS										
DWG. BY: K HECTOR	DESIGN BY: K HECTOR									
REVIEWED BY: R KING										
		