
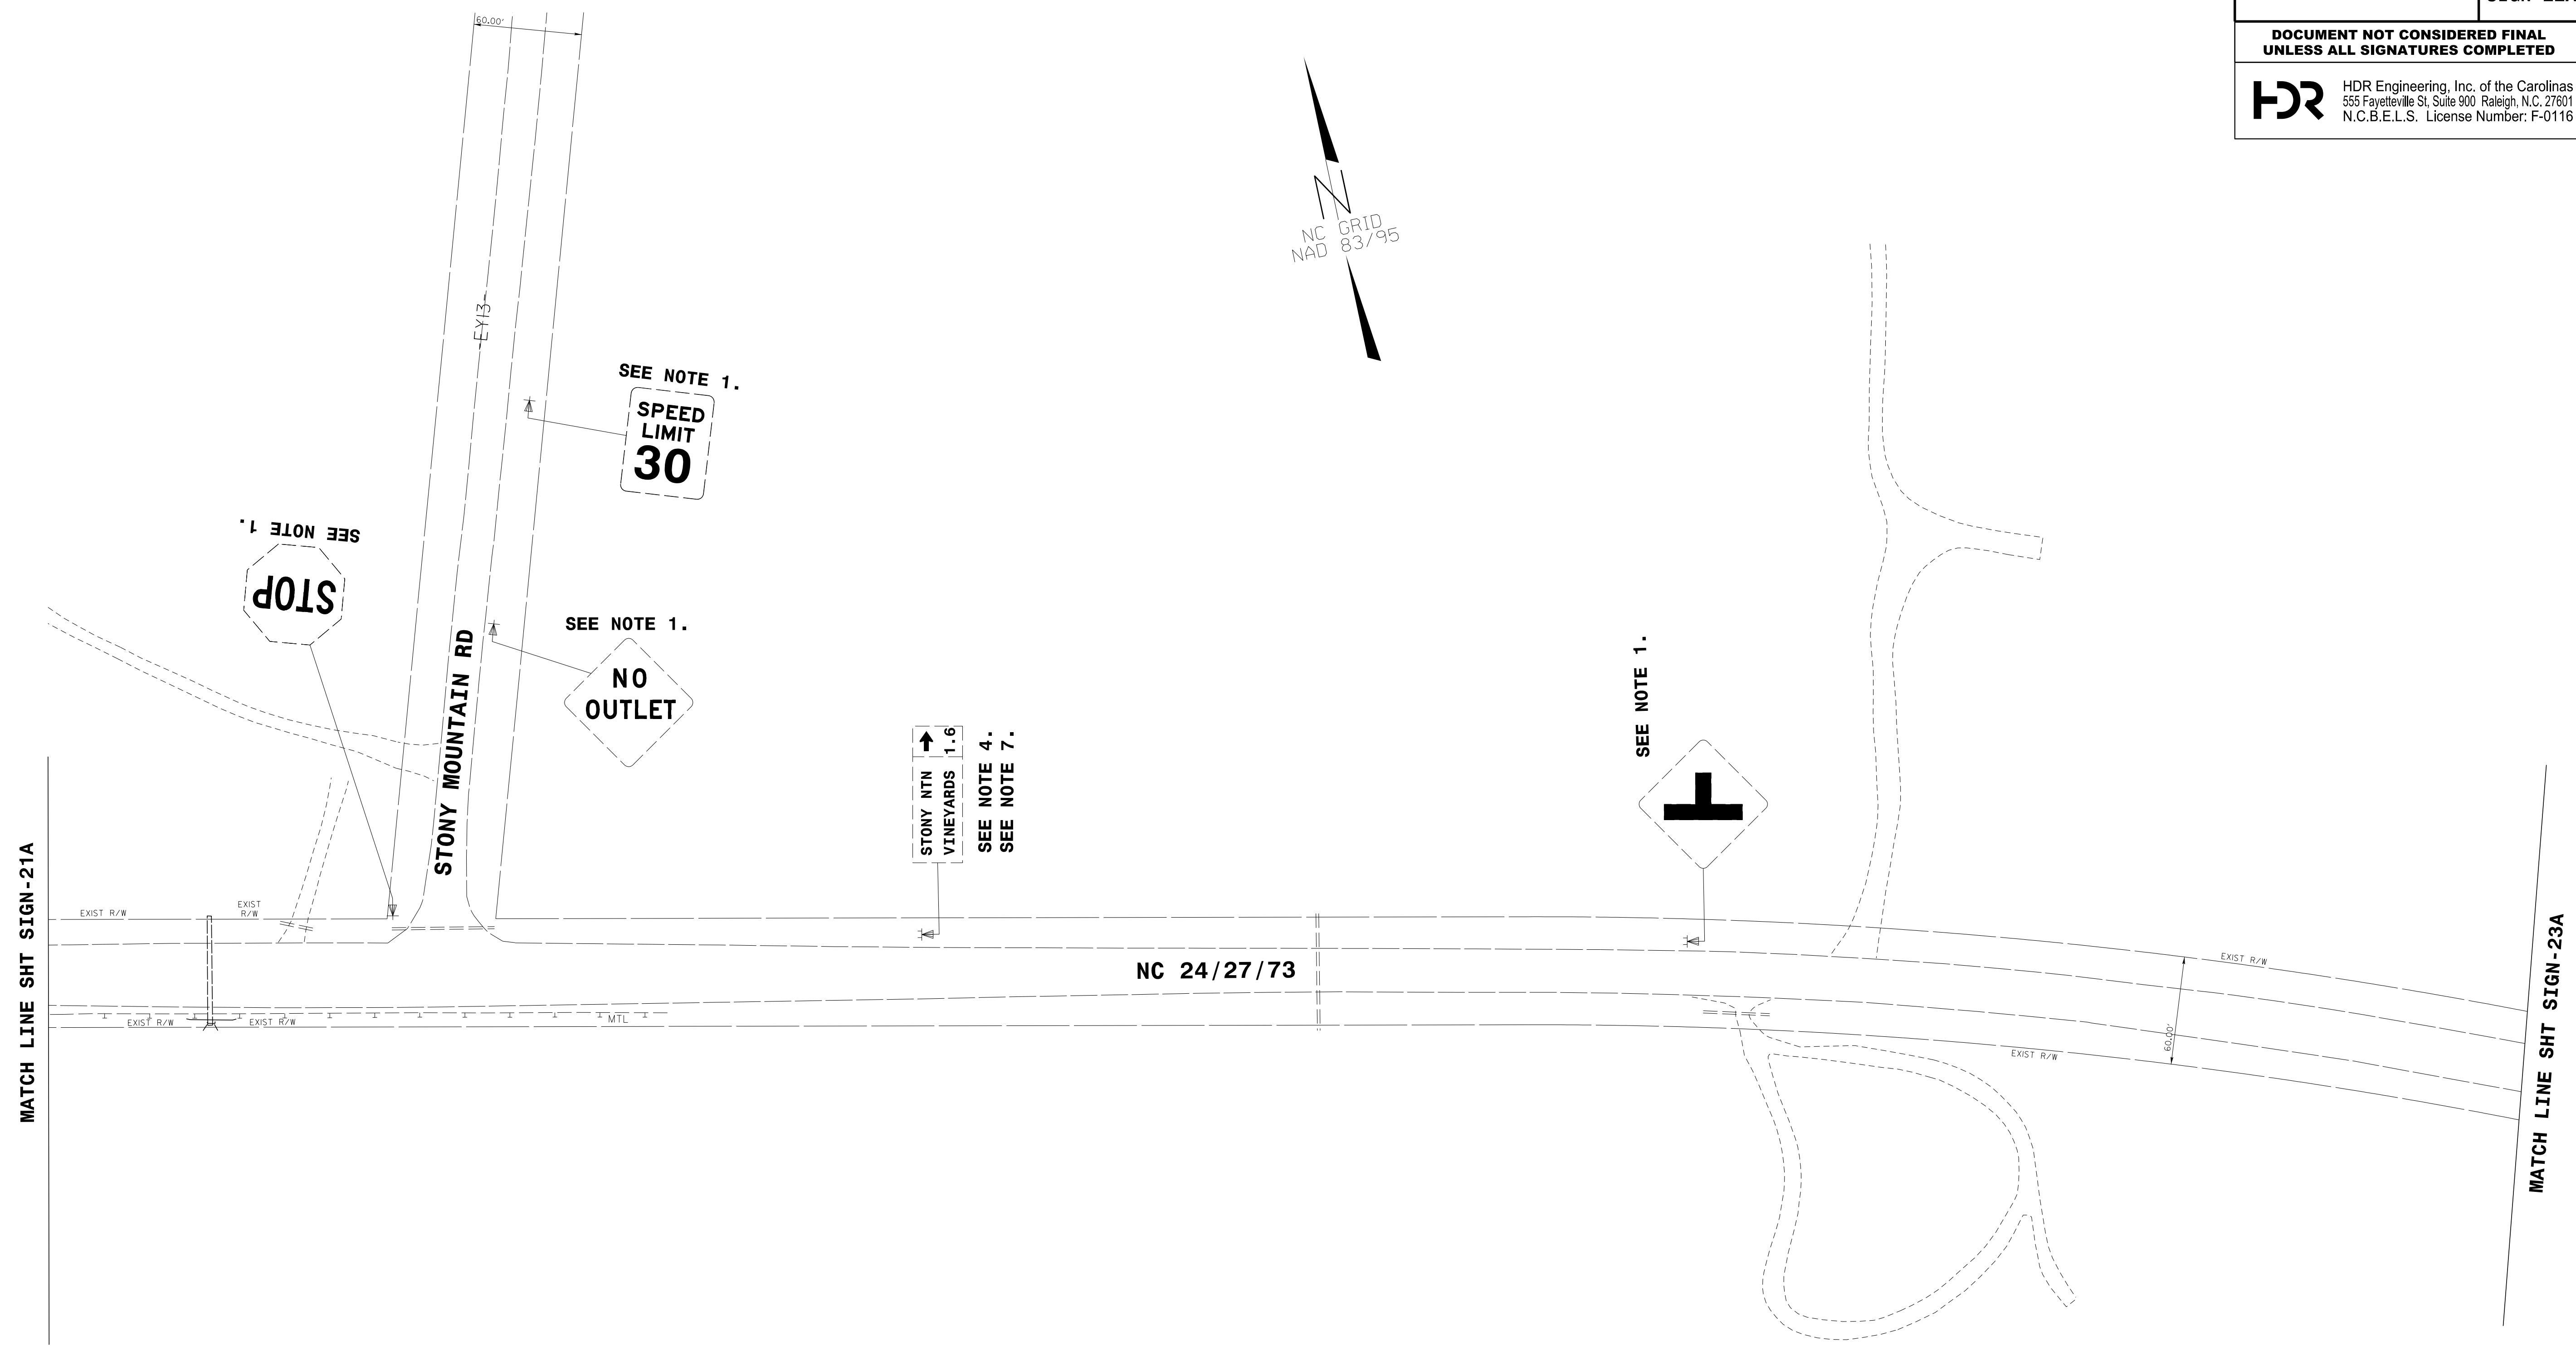


PROJ. REFERENCE NO.	SHEET NO.
R-2530B	SIGN-22A
DOCUMENT NOT CONSIDERED FINAL UNLESS ALL SIGNATURES COMPLETED	
 HDR Engineering, Inc. of the Carolinas 555 Fayetteville St, Suite 900 Raleigh, N.C. 27601 N.C.B.E.L.S. License Number: F-0116	



STONY NTN
VINEYARDS 1.6
SEE NOTE 4.
SEE NOTE 7.

SEE NOTE 1.

SEE NOTE 1.
STOP

SEE NOTE 1.
SPEED
LIMIT
30

SEE NOTE 1.
NO
OUTLET

NC 24/27/73

MATCH LINE SHT SIGN-21A

MATCH LINE SHT SIGN-23A

STONY MOUNTAIN RD

EXIST R/W

EXIST R/W

EXIST R/W

EXIST R/W

MTL


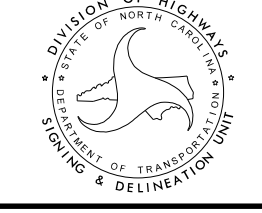
EXIST R/W

EXIST R/W

EXIST R/W

REVISIONS

PLOT DRIVER: \$PLTDVRS\$
 USER: \$USER\$
 FILE: \$PWVARVAULTPATHDESC\$
 DATE: \$DATE\$
 PENTABLE: \$PENTBL\$
 TIME: \$TIME\$
 SCALE: \$SCALESHORT\$

APPROVED: <i>Ron King</i>	DATE: 12/13/2018	<h2 style="text-align: center;">EXISTING SIGN DETAIL</h2>	
			
SCALE: NTS	DATE: \$DATES\$		REVISIONS
DWG. BY: K HECTOR	DESIGN BY: K HECTOR		
REVIEWED BY: R KING			