
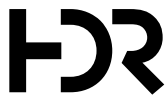


PROJ. REFERENCE NO.	SHEET NO.
R-2530B	SIGN-23
DOCUMENT NOT CONSIDERED FINAL UNLESS ALL SIGNATURES COMPLETED	
 HDR Engineering, Inc. of the Carolinas 555 Fayetteville St, Suite 900 Raleigh, N.C. 27601 N.C.B.E.L.S. License Number: F-0116	

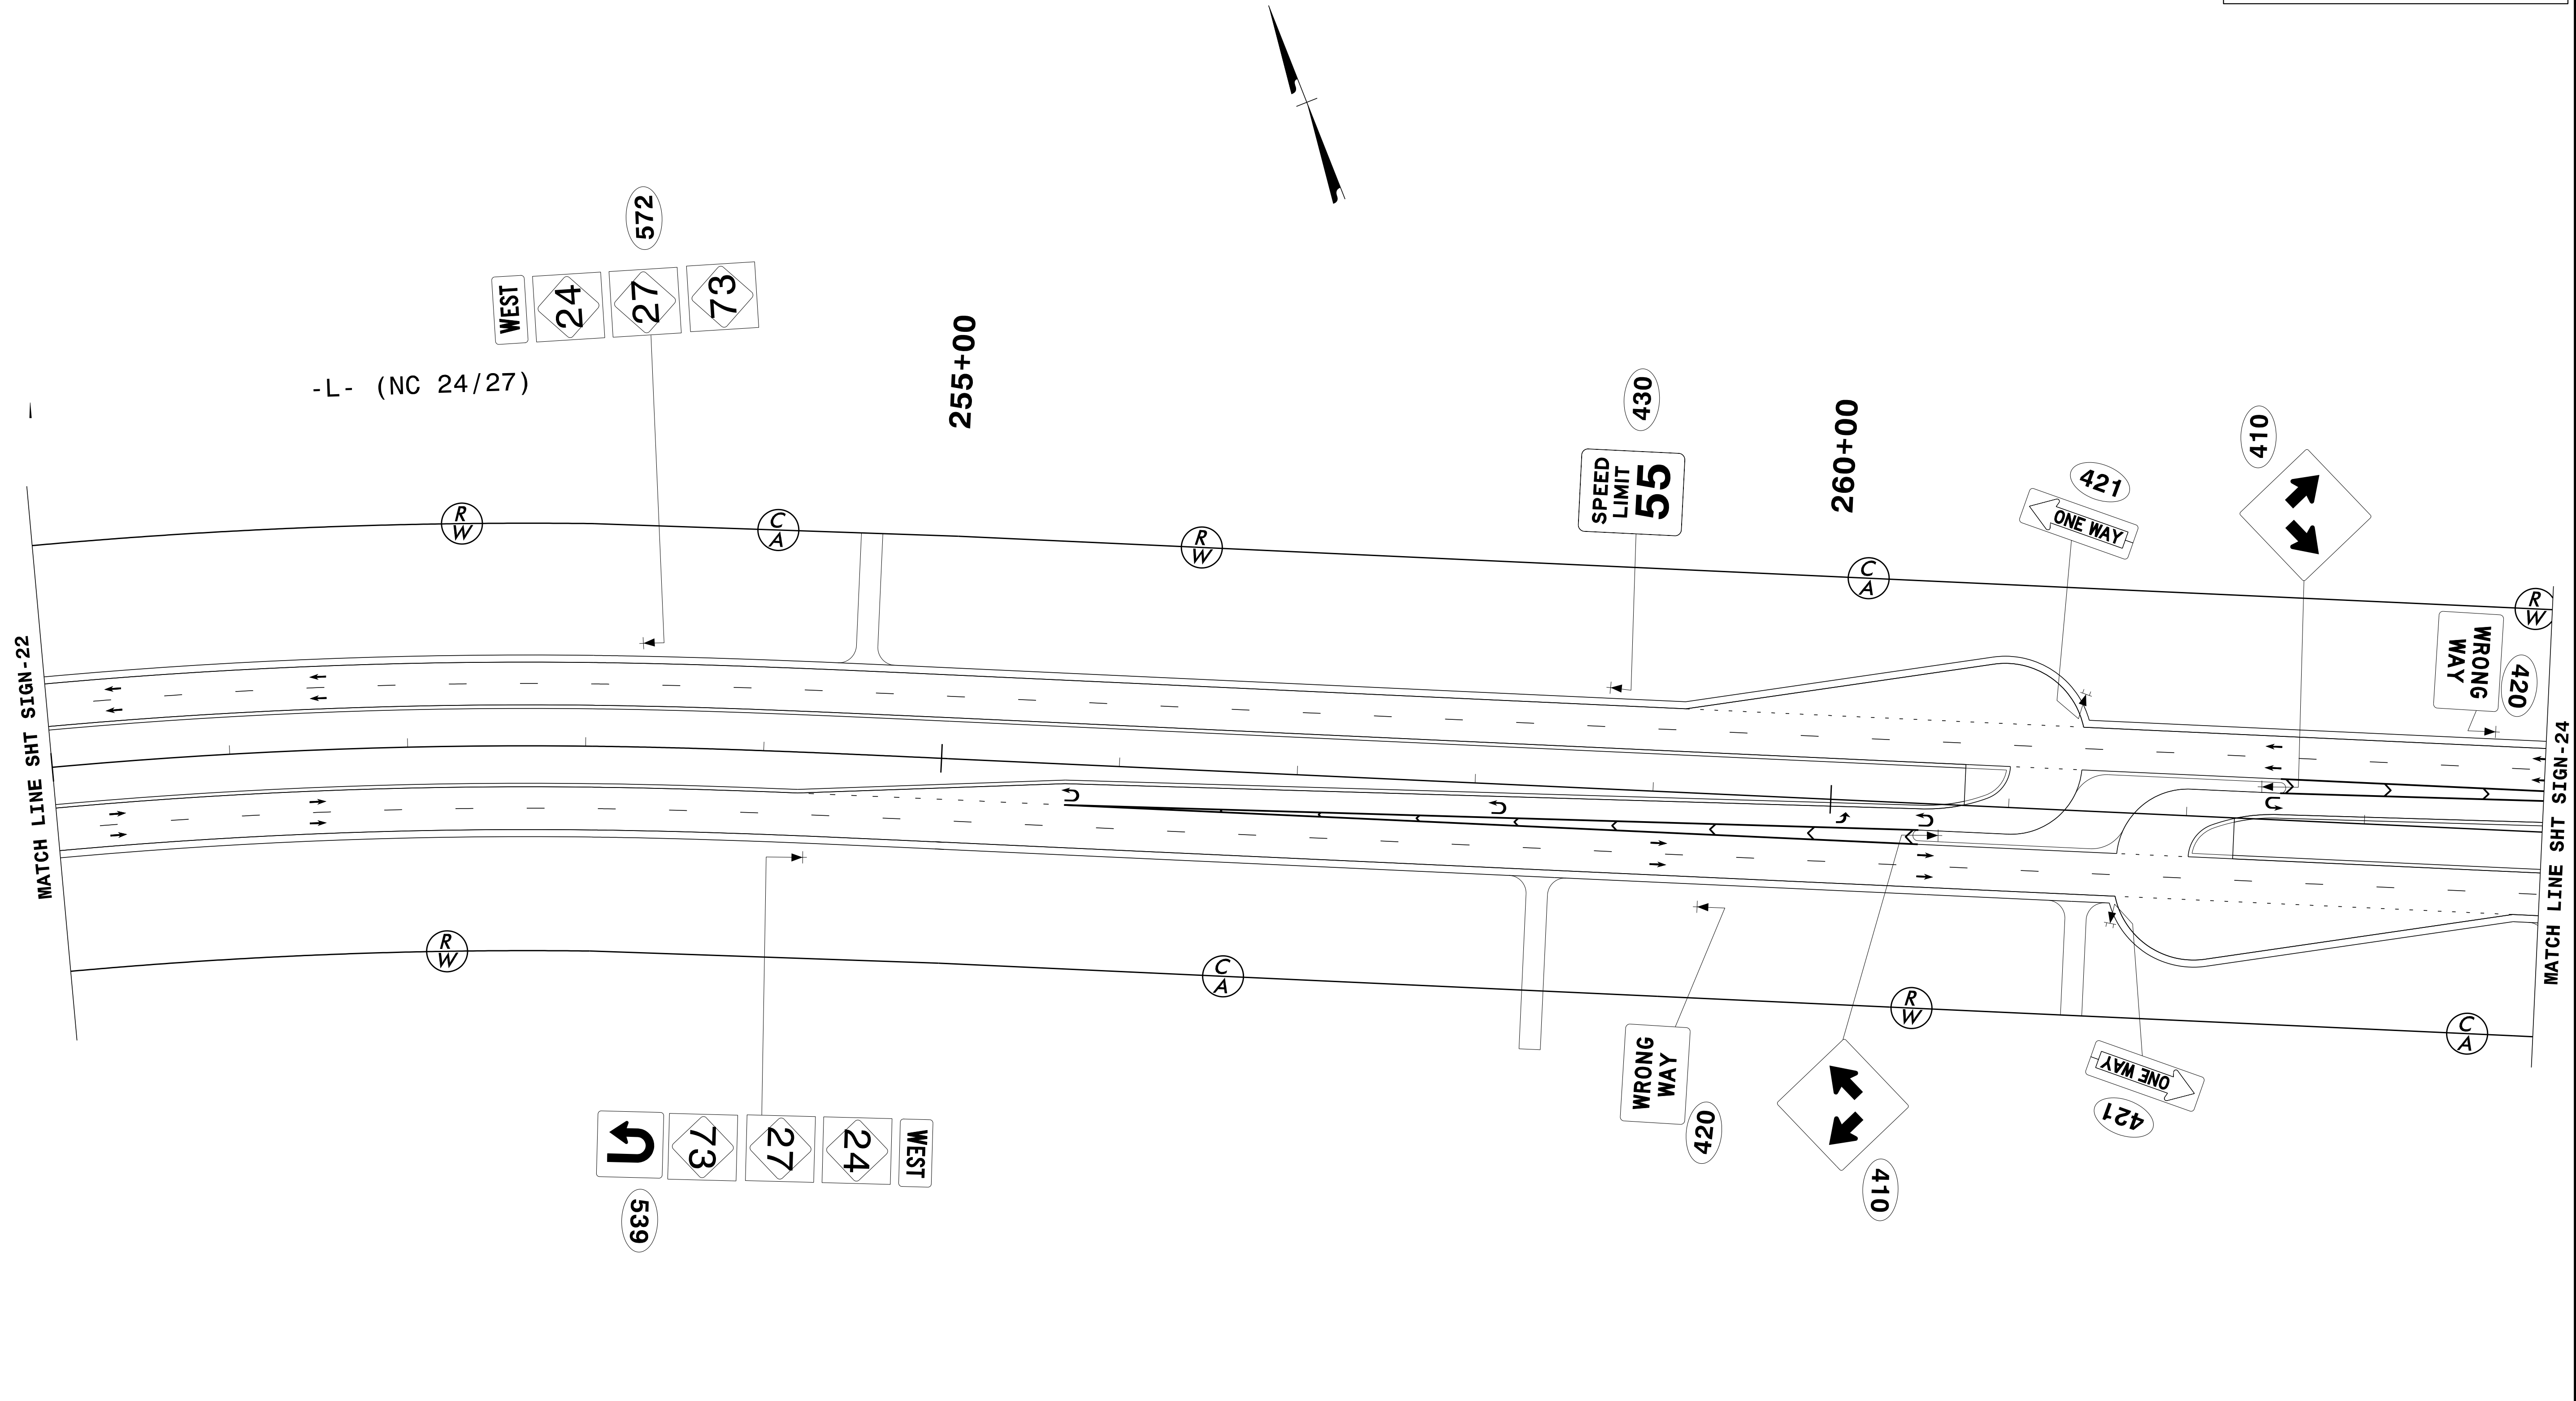

-L- (NC 24/27)

255+00

260+00

MATCH LINE SHT SIGN-22

MATCH LINE SHT SIGN-24


REVISIONS

PLOT DRIVER: \$PLTDRV\$      PENTABLE: \$PENTBL\$  
 USER: \$USER\$              TIME: \$TIME\$  
 DATE: \$DATE\$              SCALE: \$SCALE\$  
 FILE: \$PWWARVAULTPATHDESC\$


WEST  
 24  
 27  
 73  
 539

WEST  
 24  
 27  
 73  
 572

APPROVED: *Ron King*      DATE: 12/13/2018



## SIGN DETAIL

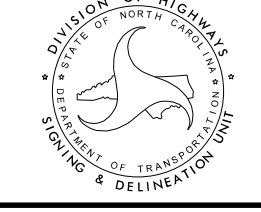SCALE: NTS		REVISIONS
DATE: \$DATES		
DWG. BY: K HECTOR		
DESIGN BY: K HECTOR		
REVIEWED BY: R KING		