
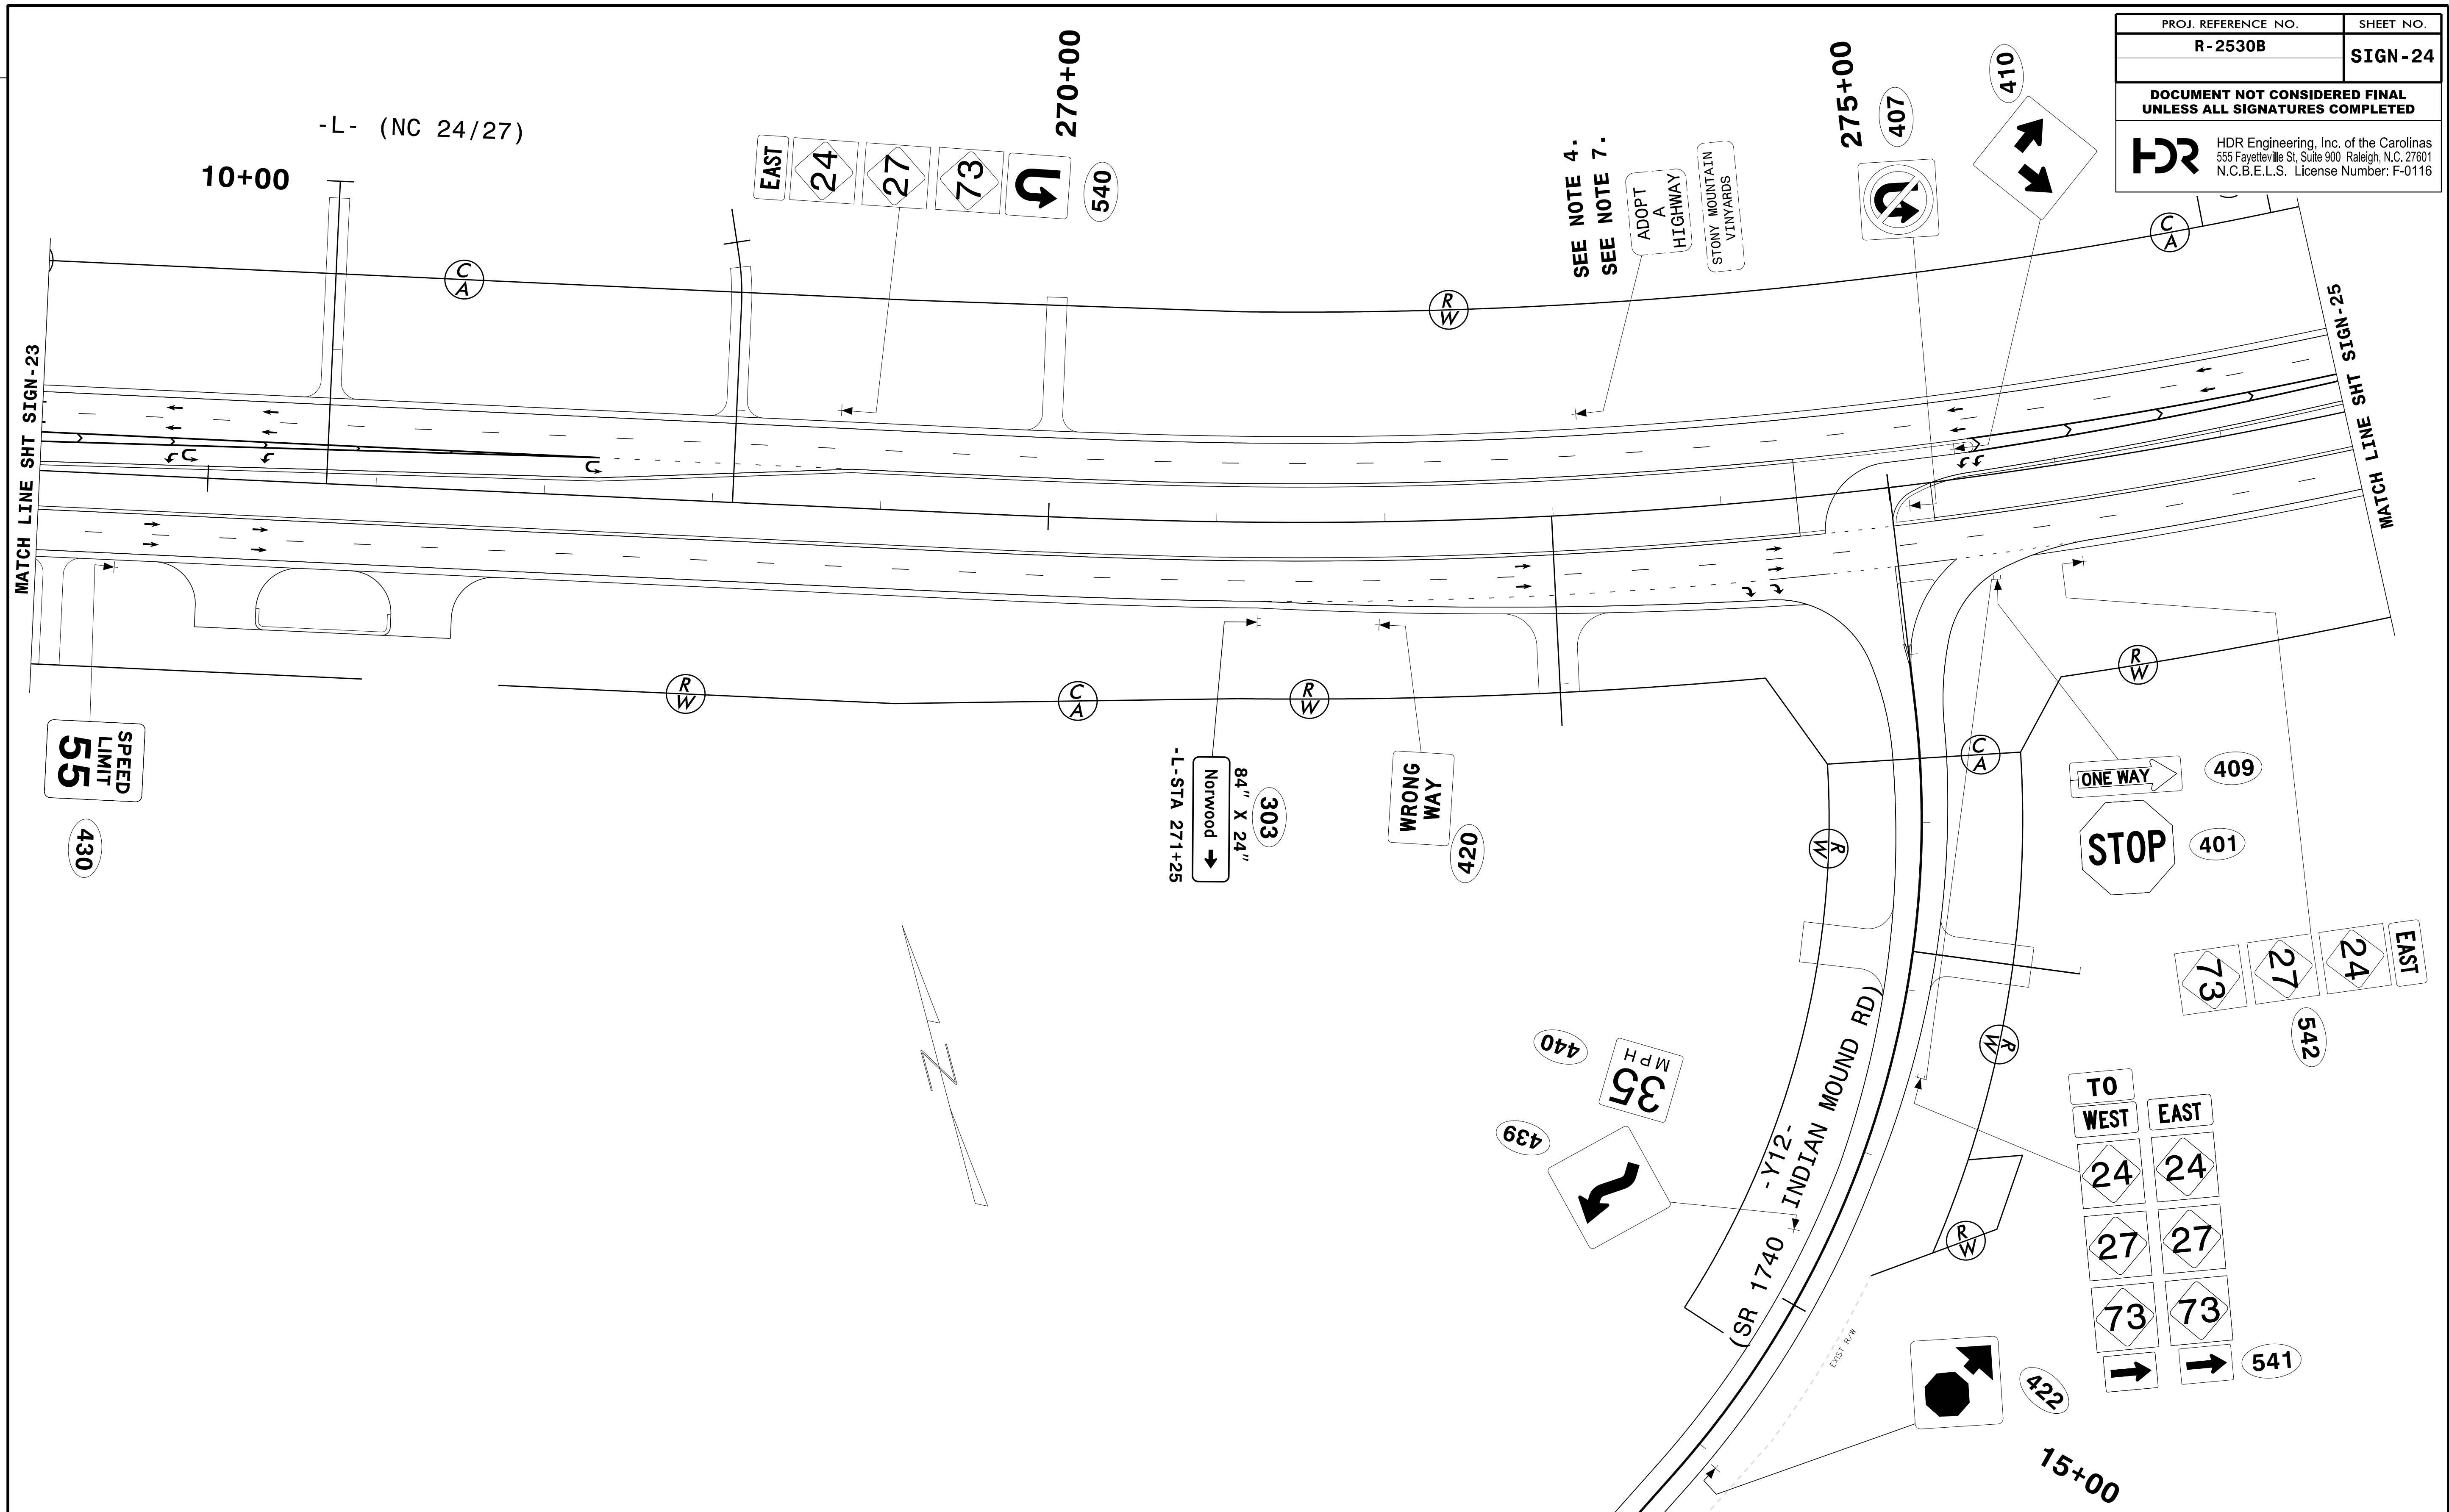




PROJ. REFERENCE NO.	SHEET NO.
R-2530B	SIGN-24
DOCUMENT NOT CONSIDERED FINAL UNLESS ALL SIGNATURES COMPLETED	
 HDR Engineering, Inc. of the Carolinas 555 Fayetteville St, Suite 900 Raleigh, N.C. 27601 N.C.B.E.L.S. License Number: F-0116	



REVISIONS

PLOT DRIVER: \$PLTDVRS\$ PENTABLE: \$PENTBL\$ \$
 USER: \$USER\$ TIME: \$TIME\$ SCALE: \$SCALE\$ \$
 DATE: \$DATE\$ FILE: \$PWWARVAULTPATHDESIG\$

APPROVED: <i>Ron King</i> DATE: 12/13/2018		SIGN DETAIL	
SCALE: NTS DATE: \$DATES\$ DWG. BY: K HECTOR DESIGN BY: K HECTOR REVIEWED BY: R KING			REVISIONS CADD FILE