


PROJ. REFERENCE NO.	SHEET NO.
R-2530B	SIGN-25A
DOCUMENT NOT CONSIDERED FINAL UNLESS ALL SIGNATURES COMPLETED	
 HDR Engineering, Inc. of the Carolinas 555 Fayetteville St, Suite 900 Raleigh, N.C. 27601 N.C.B.E.L.S. License Number: F-0116	

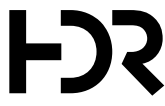

MATCH LINE SHT SIGN-24A

MATCH LINE SHT SIGN-26A

NORWOOD

NC 24/27/73

SEE NOTE 1.

SEE NOTE 1.

12" HDPE
 INV=386.63'
 INV=387.38'

15" HDPE

60.0' EXIST R/W

60.0' EXIST R/W


-EL-

60.00'

CONC


CONC

APPROVED: *Ron King* DATE: 12/13/2018



EXISTING SIGN DETAIL

SCALE:	NTS
DATE:	\$DATES
DWG. BY:	K HECTOR
DESIGN BY:	K HECTOR
REVIEWED BY:	R KING

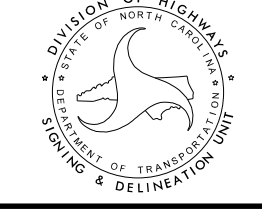

REVISIONS	

PLOT DRIVER: \$PLTDVRS\$
 USER: \$USER\$
 FILE: \$PWVARVAULTPATHDESIG\$

REVISIONS

PENTABLE: \$PENTBL\$
 TIME: \$TIME\$
 SCALE: \$SCALESHT\$

DATE: \$DATE\$